

# STATE OF NORTH CAROLINA DIVISION OF HIGHWAYS

## CROSS-SECTION SUMMARY

NOTE: EMBANKMENT COLUMN DOES NOT INCLUDE BACKFILL FOR UNDERCUT

Station	Uncl. Exc.	Embt												
L1	(cu. yd.)	(cu. yd.)												
15+70.00	0	0												
16+00.00	5	2												
16+50.00	17	6												
17+00.00	16	8												
17+50.00	14	11												
18+00.00	12	31												
18+50.00	10	63												
19+00.00	9	70												
19+50.00	10	83												
20+00.00	26	66												
20+50.00	33	39												
21+00.00	31	47												
21+50.00	26	39												
21+66.14	7	12												
22+08.48	17	195												

**Approximate quantities only. Unclassified excavation, borrow excavation, fine grading, clearing and grubbing, and removal of existing pavement will be paid for at the lump sum price for "Grading".**

### CROSS SECTION INDEX






SHEET	LINE	BEGIN STATION	END STATION
X-1	-L1-	15+70.00	17+50.00
X-2	-L1-	18+00.00	19+50.00
X-3	-L1-	20+00.00	21+50.00
X-4	-L1-	21+66.14	22+50.00
X-5	-L1-	23+00.00	23+50.00
X-6	-L1-	24+00.00	24+50.00
X-7	-L1-	25+03.50	25+50.00
X-8	-L1-	26+00.00	26+59.36

8/23/99



PROJ. REFERENCE NO.	SHEET NO.
B-5985A	X-1

75 70 65 60 55 50 45 40 35 30 25 20 15 10 5 0 5 10 15 20 25 30 35 40 45 50 55 60 65 70 75

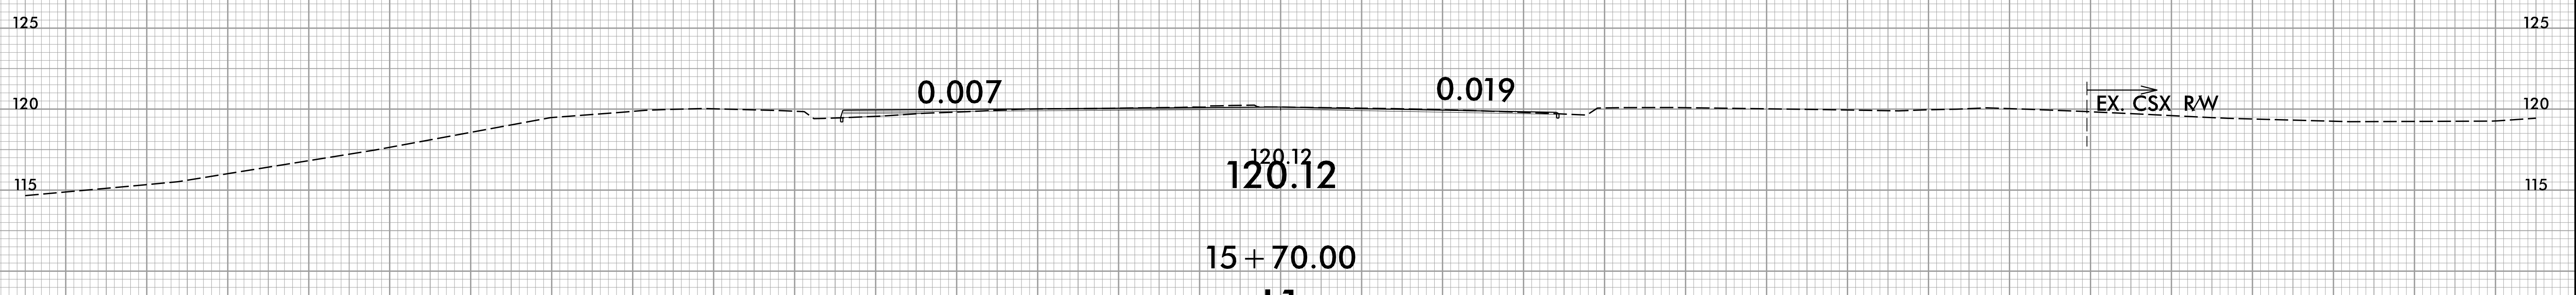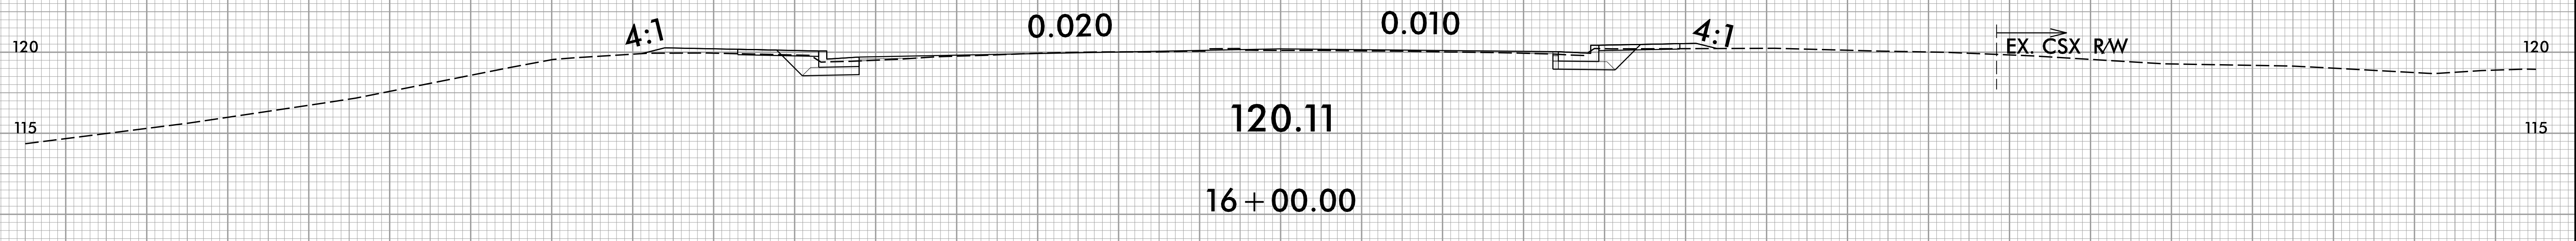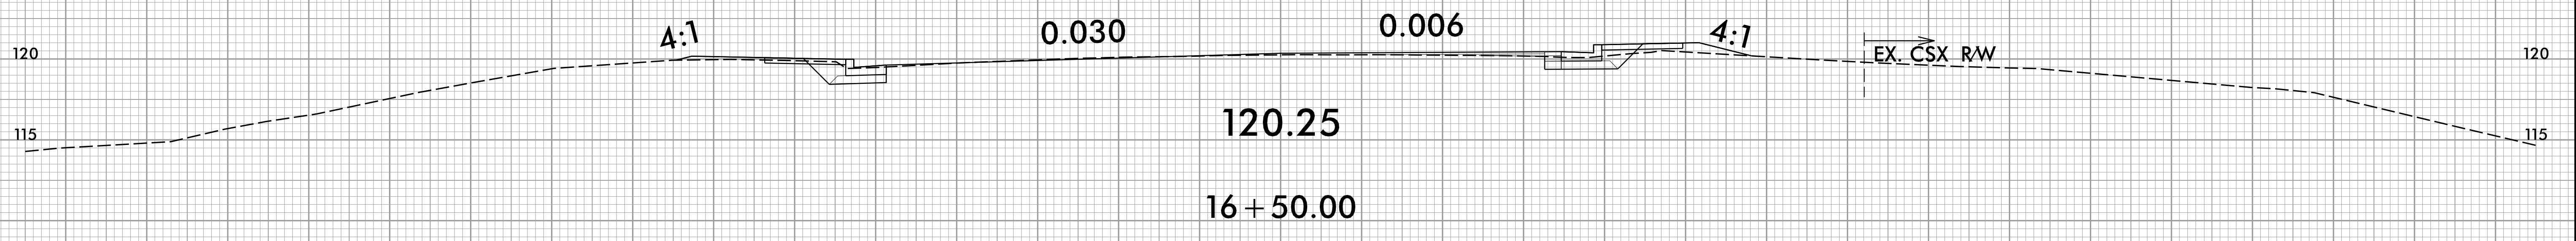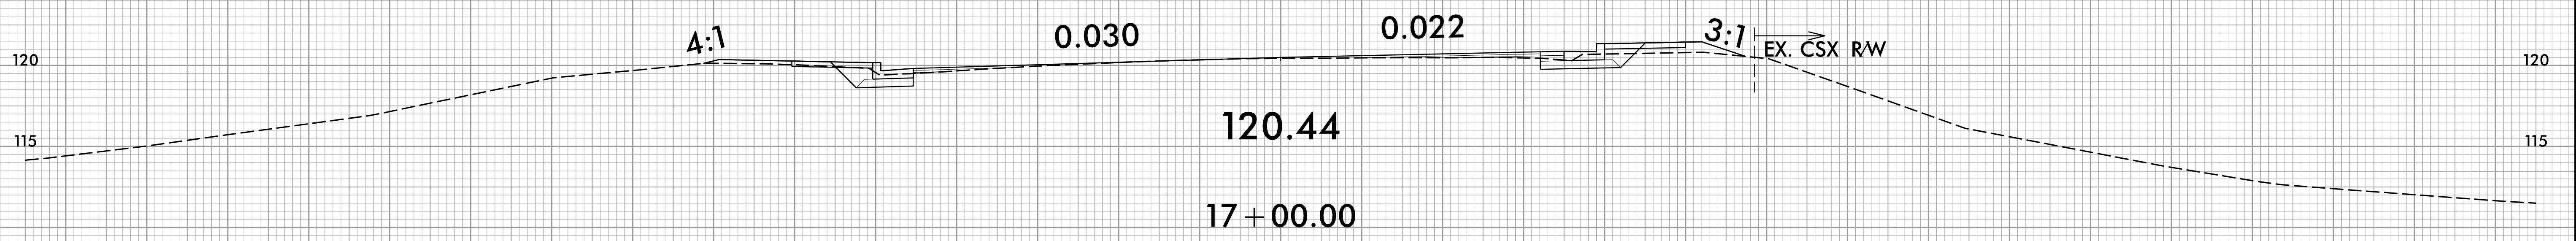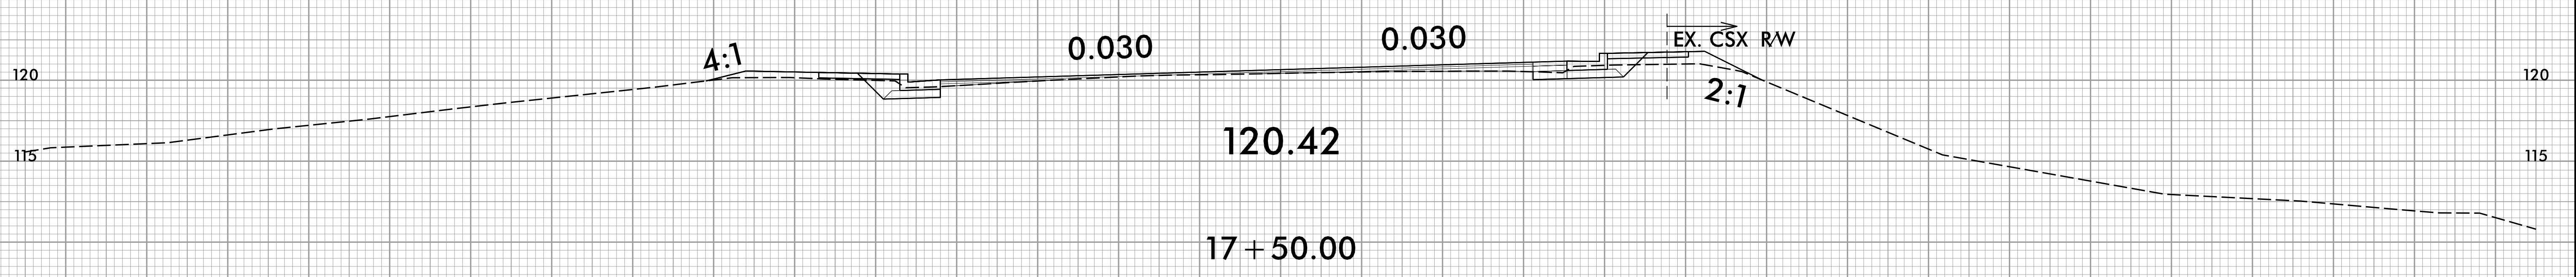

75 70 65 60 55 50 45 40 35 30 25 20 15 10 5 0 5 10 15 20 25 30 35 40 45 50 55 60 65 70 75

1/16/2023  
11:58:08  
I:\BIB\BIB\BIB\rdj-xp1 LI.dgn


-L1-



8/23/99



PROJ. REFERENCE NO.	SHEET NO.
B-5985A	X-3

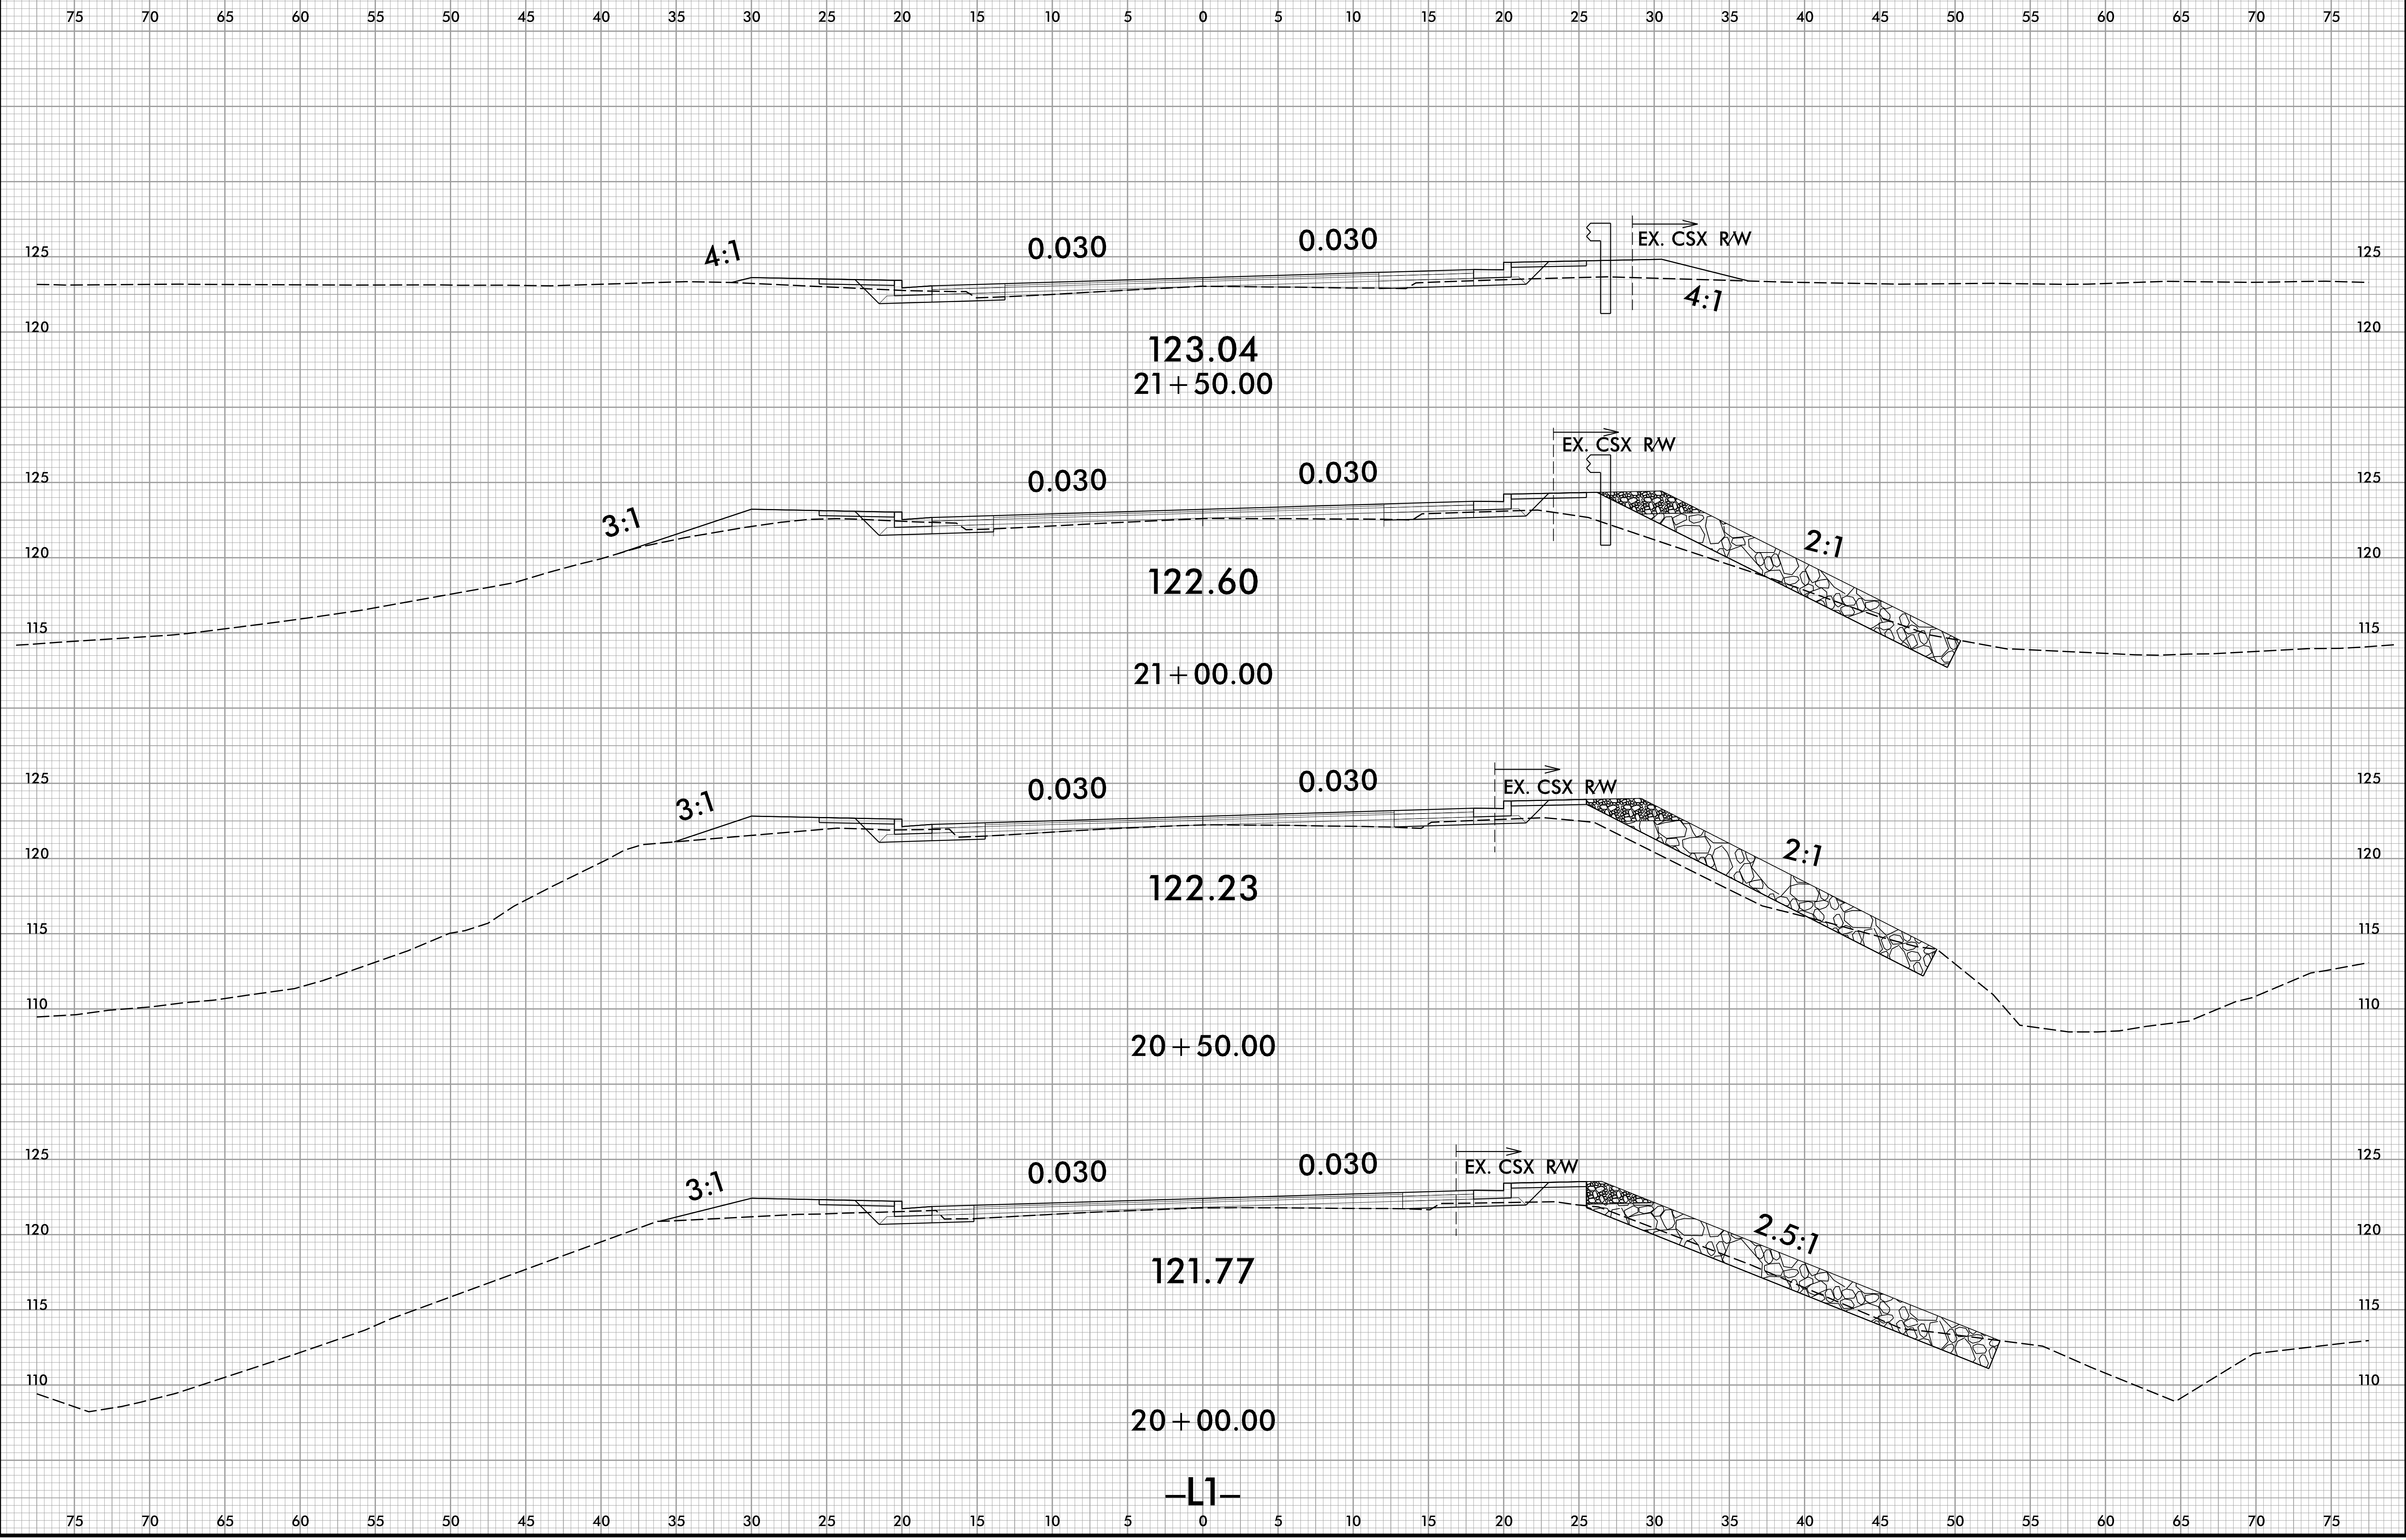

-L1-

1/16/2023  
13:58:08  
I:\BID\080\_rdy\_xp1\_L1.dgn












8/23/99



PROJ. REFERENCE NO.	SHEET NO.
B-5985A	X-8

75 70 65 60 55 50 45 40 35 30 25 20 15 10 5 0 5 10 15 20 25 30 35 40 45 50 55 60 65 70 75

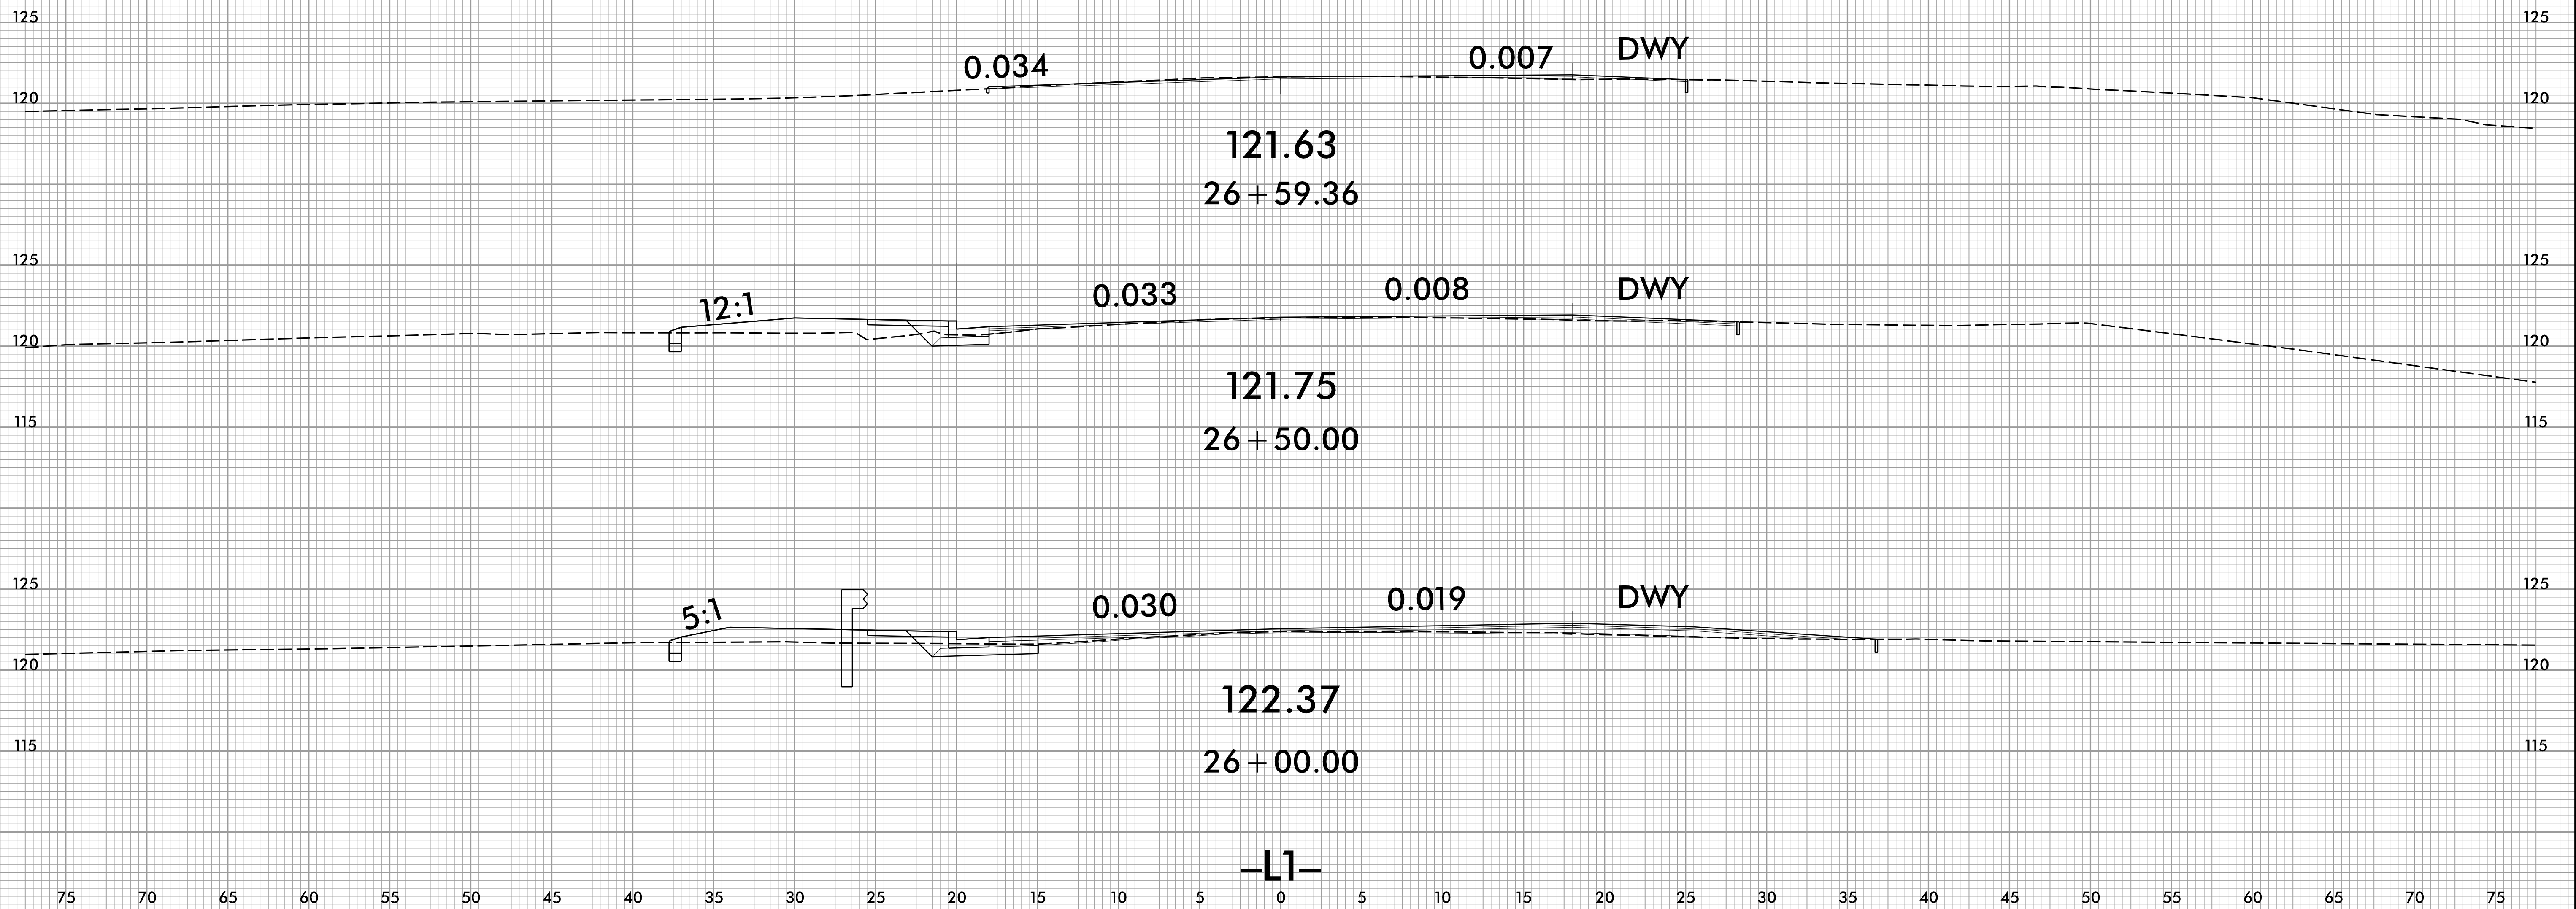

-L1-

1/16/2023  
J:\B\B\B\B\rdj-xp1 L1.dgn