

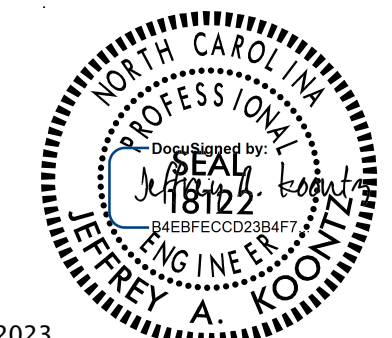


TIP NO.	SHEET NO.
U-5748	PMP-4
APPROVED: _____	
DATE: _____	
SEAL	
	
3/7/2023	
DOCUMENT NOT CONSIDERED FINAL UNLESS ALL SIGNATURES COMPLETED	

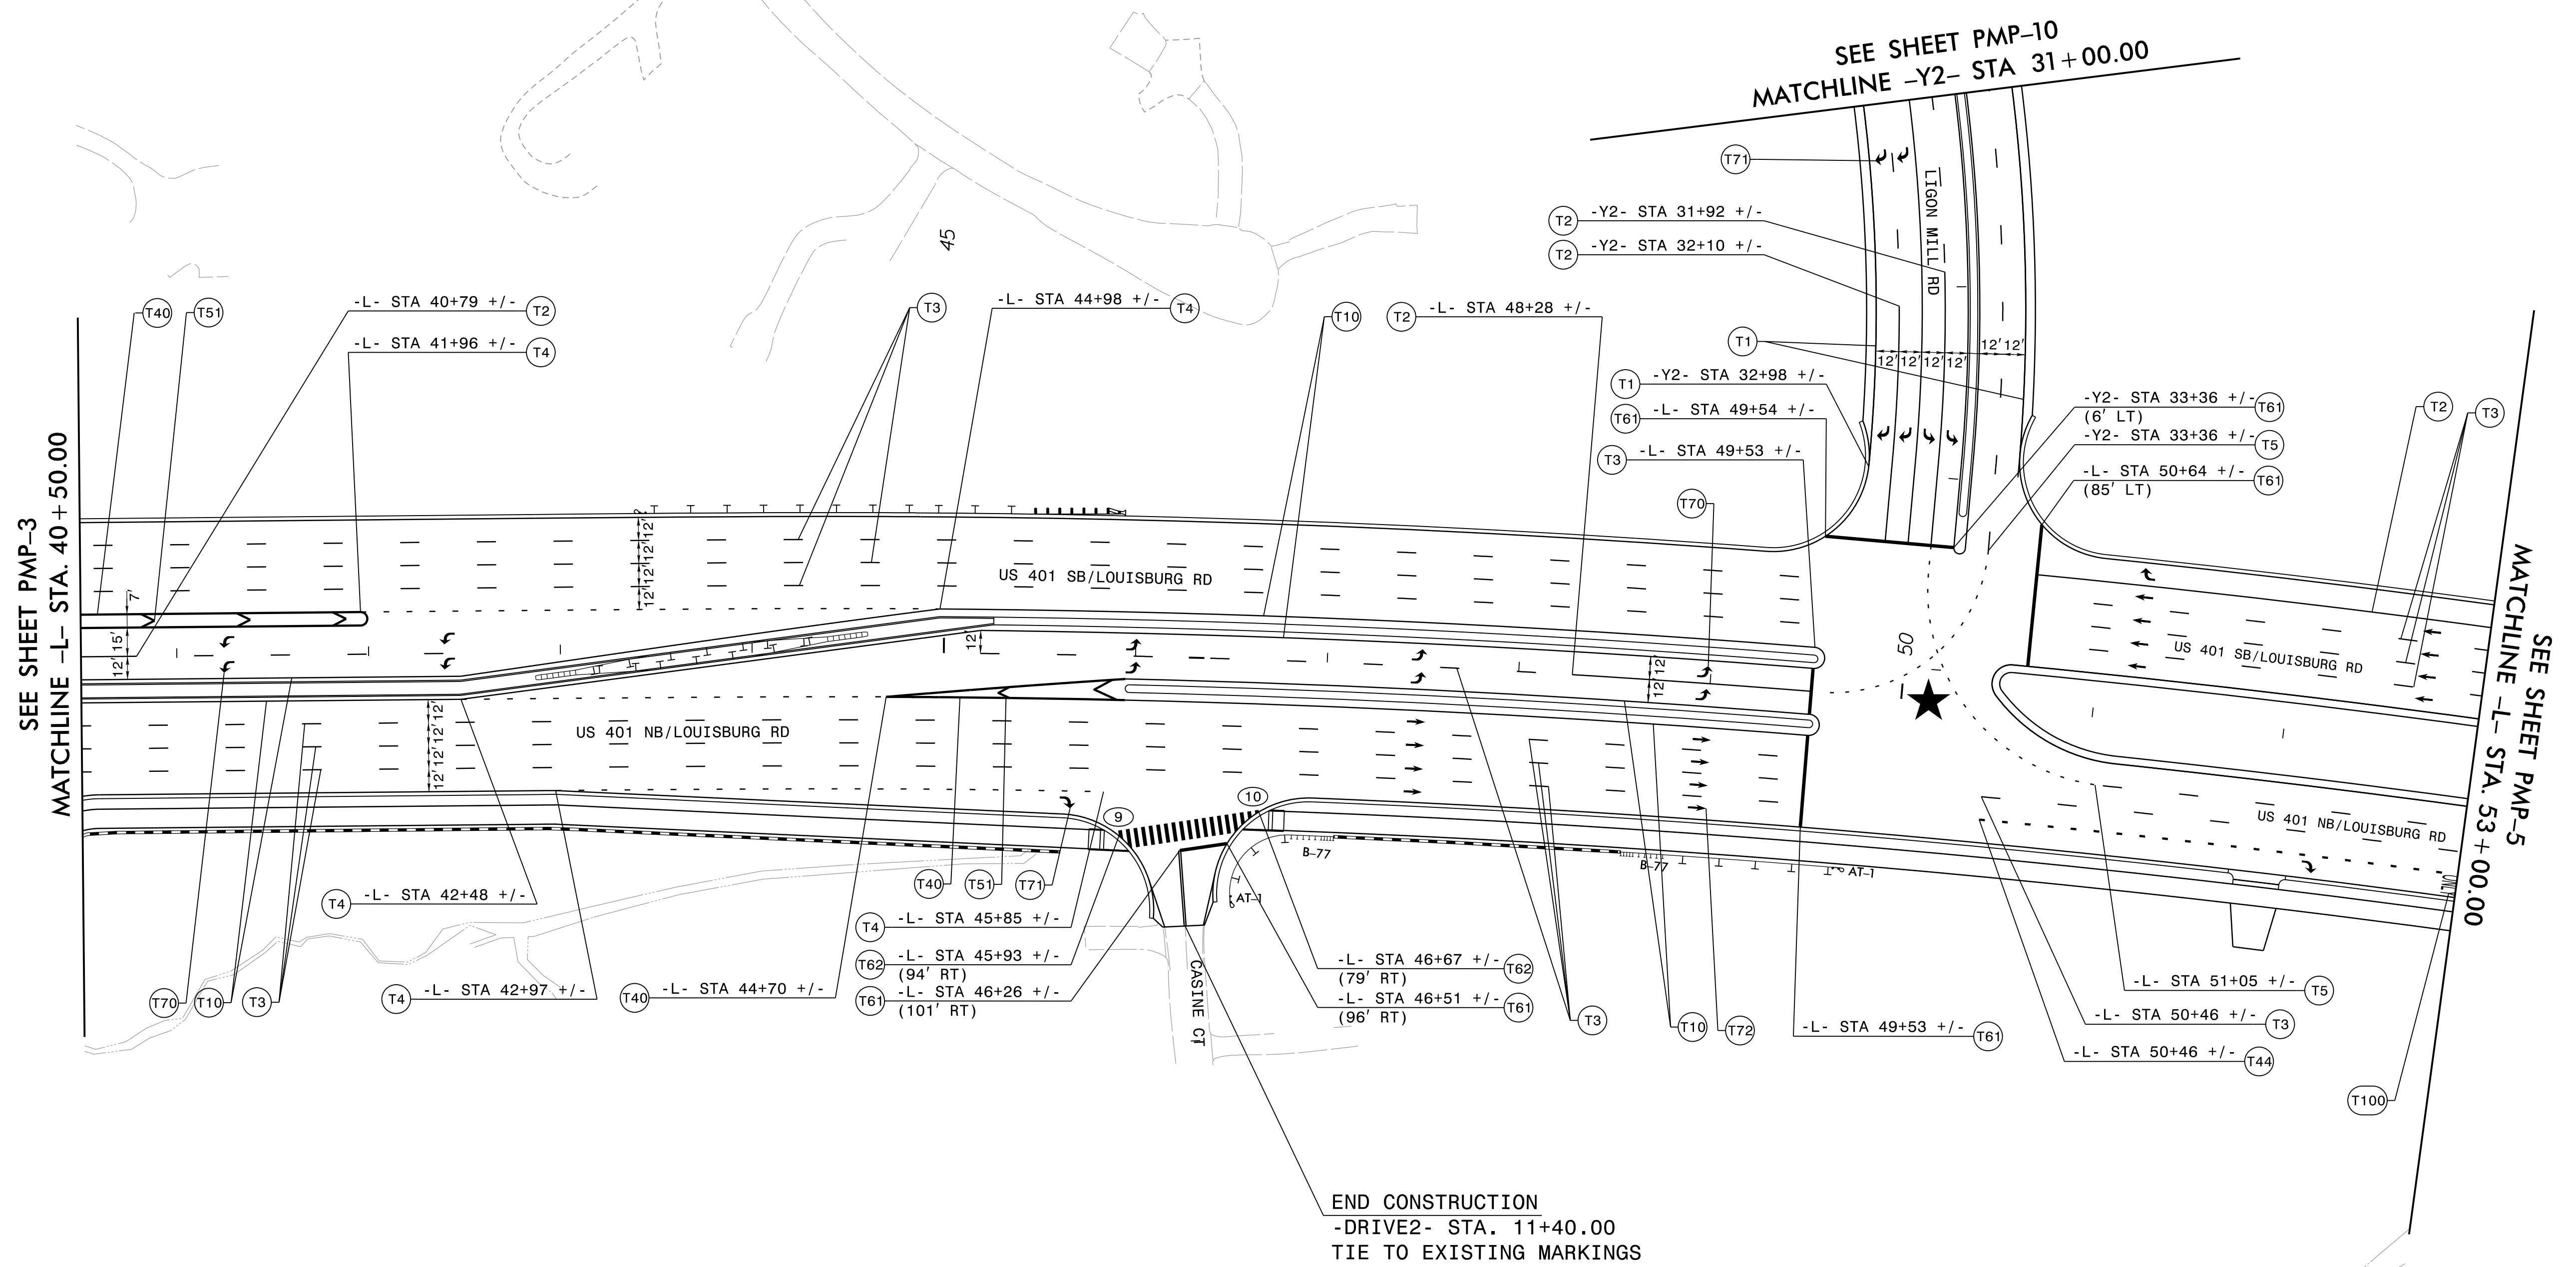

- CURB RAMP LOCATIONS**
- ⑨ -L- 45+92 +/- 96' RT (T1)
 - ⑩ -L- 46+66 +/- 83' RT (T1)

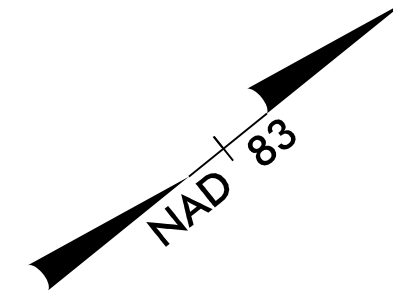

PAVEMENT MARKING DETAIL

I/11/2023
 p:\w\l\cecom-nc-pw\benhtley.com\AECOM_DS21.NA_2020\Documents\60609754-U-5748 Ligon MII\900-CAD GIS\910-CAD\70-NC DOT_TIP\Traffic\PMV\U5748_pmp-dsh04.dgn
 DST\Fickler\benhtley.com