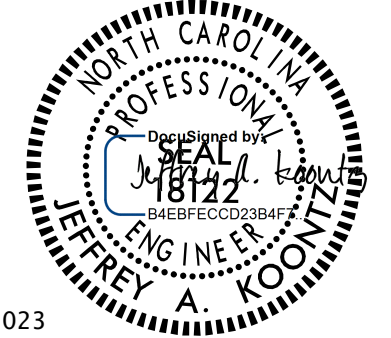

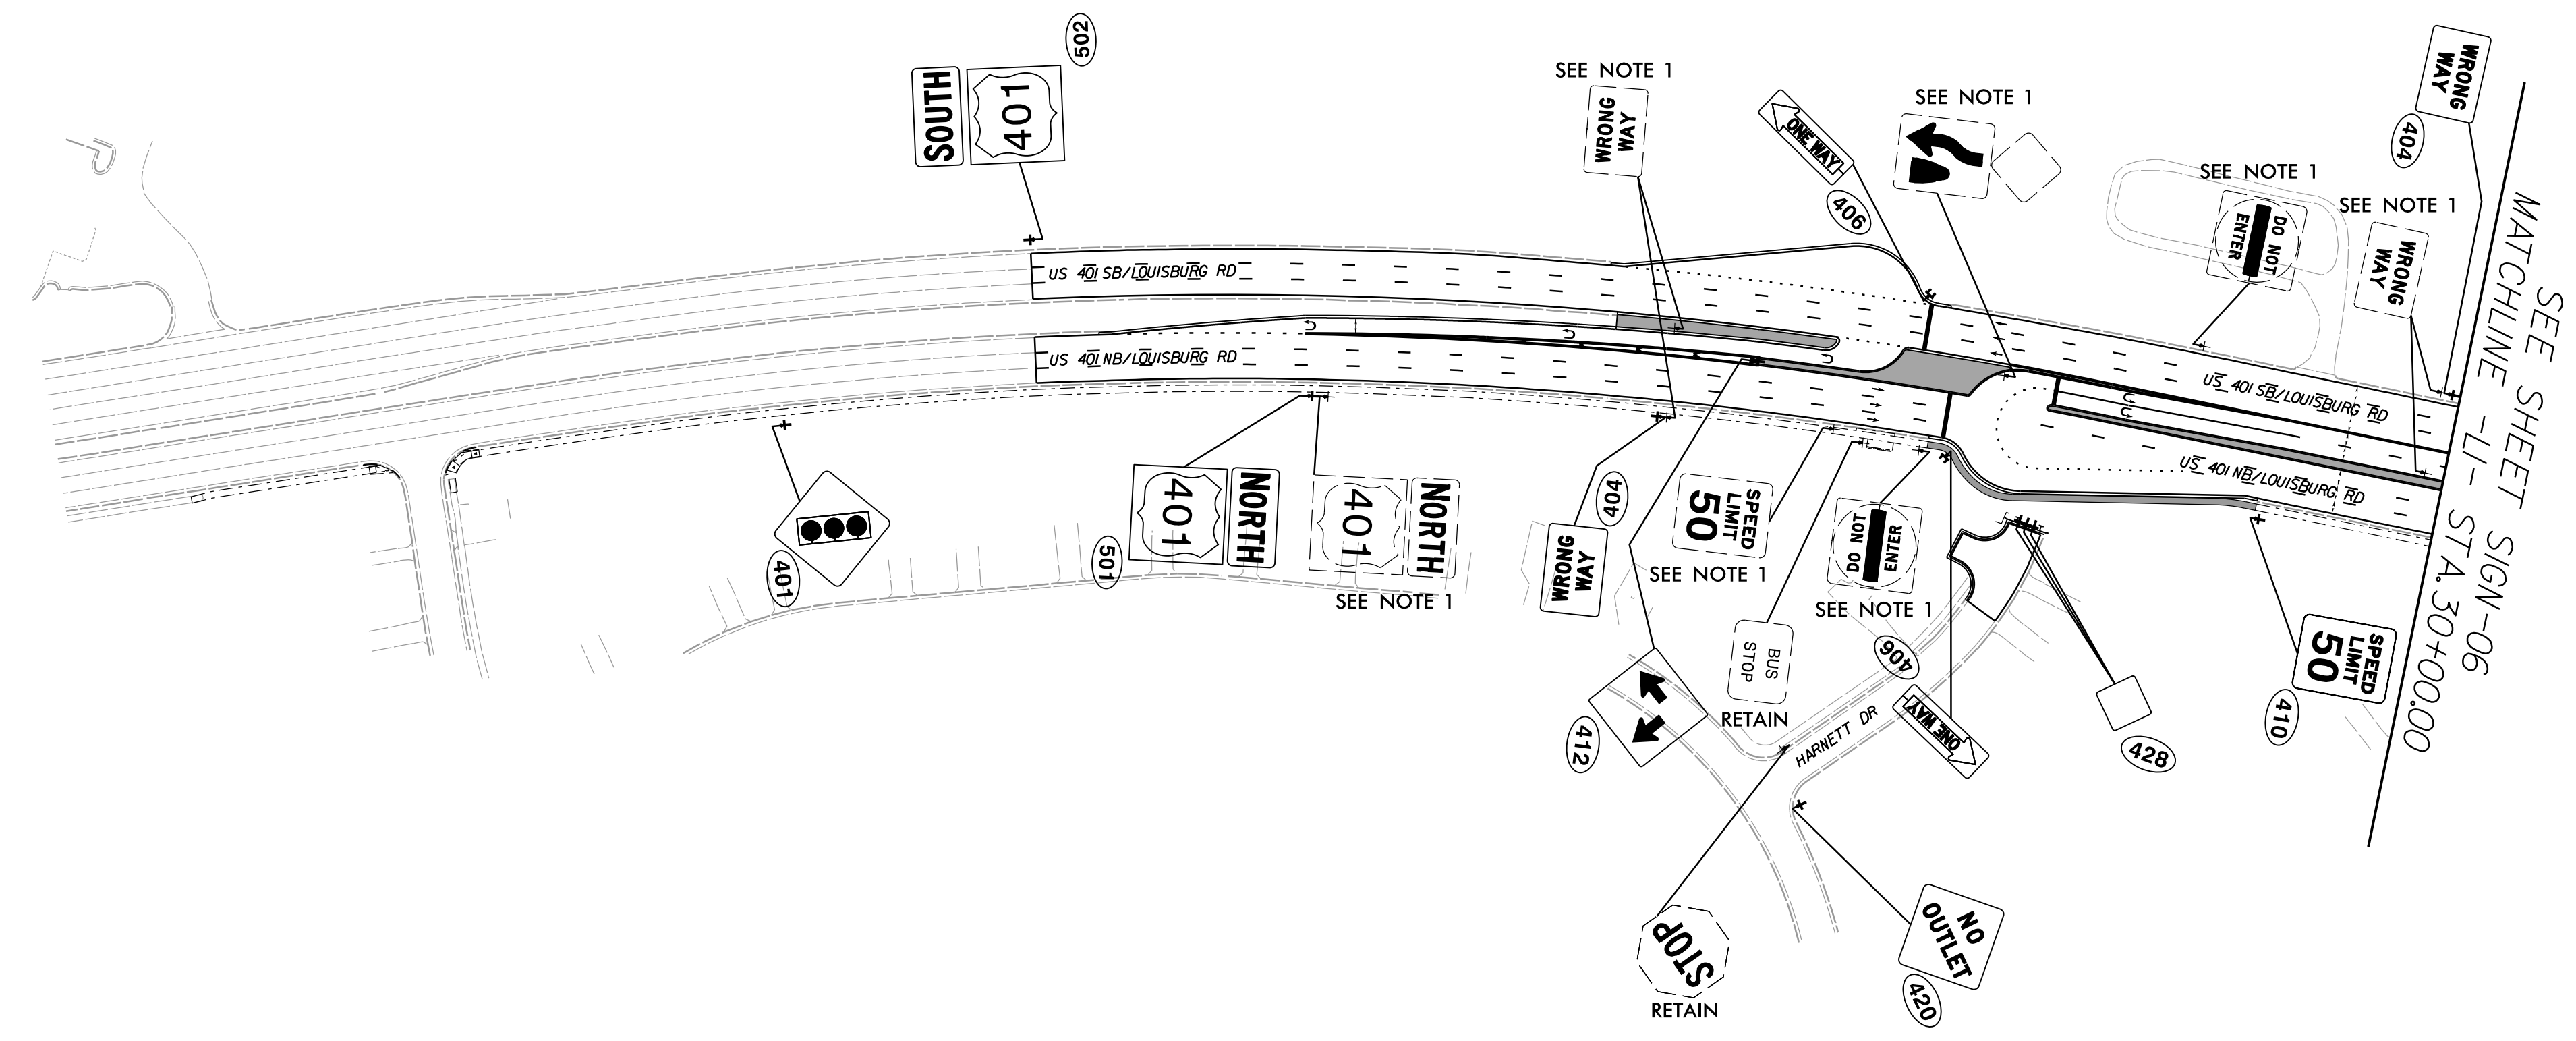


TIP NO. U-5748	SHEET NO. SIGN-05
APPROVED: _____	
DATE: _____	
SEAL	
	
3/7/2023	
<b>DOCUMENT NOT CONSIDERED FINAL UNLESS ALL SIGNATURES COMPLETED</b>	
Prepared in the Office of:	



**PROJECT NOTES**

1. DISPOSAL OF SIGN SYSTEM, U-CHANNEL
2. SIGN ERECTION, RELOCATE SIGN TYPE E

**PROPOSED & EXISTING  
SIGNING**