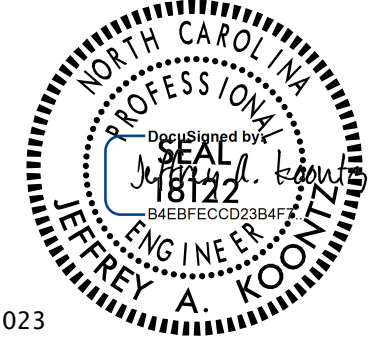

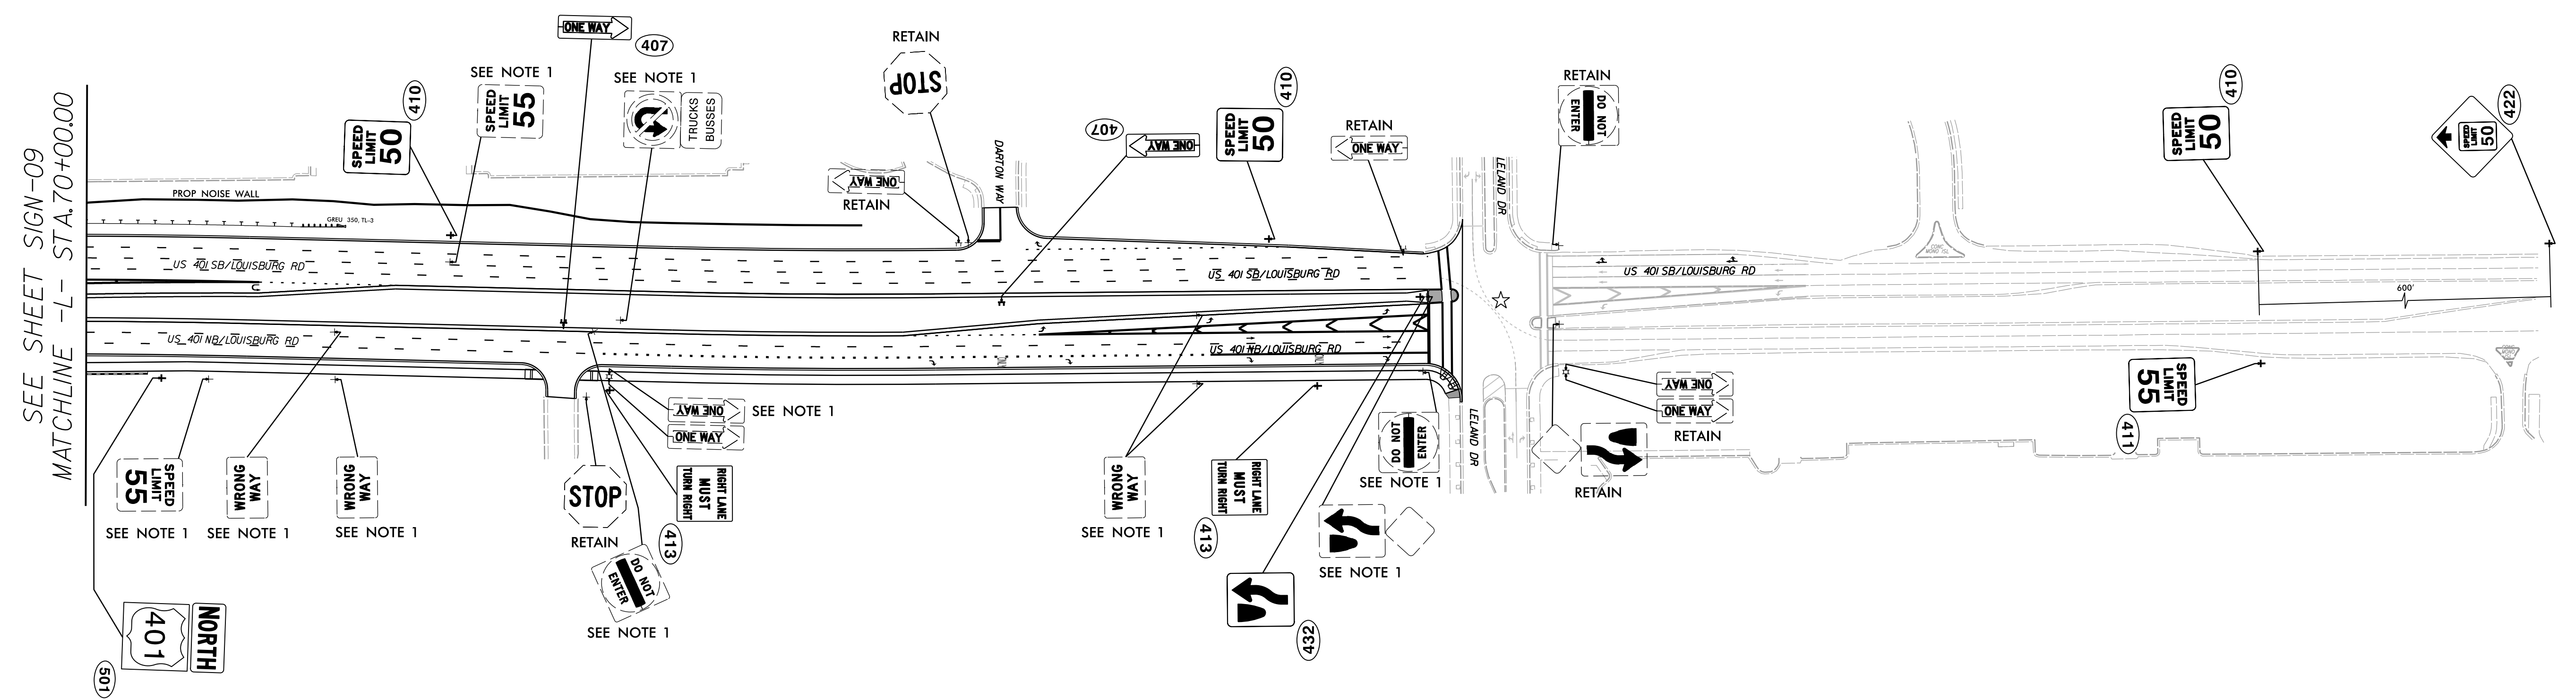


| | |
|---|---|
| TIP NO. U-5748 | SHEET NO. SIGN-10 |
| APPROVED: _____ | |
| DATE: _____ | |
| SEAL | |
|  | |
| DOCUMENT NOT CONSIDERED FINAL UNLESS ALL SIGNATURES COMPLETED | |
| Prepared in the Office of: |  |



PROJECT NOTES

1. DISPOSAL OF SIGN SYSTEM, U-CHANNEL
2. SIGN ERECTION, RELOCATE SIGN TYPE E

**PROPOSED & EXISTING
SIGNING**