


K:\RAL_Roadway\01036532 - R-5930 North CPWA Roadway\Proj\R-5930A_rdy_psh_2C_Sheets.dgn
REVISIONS

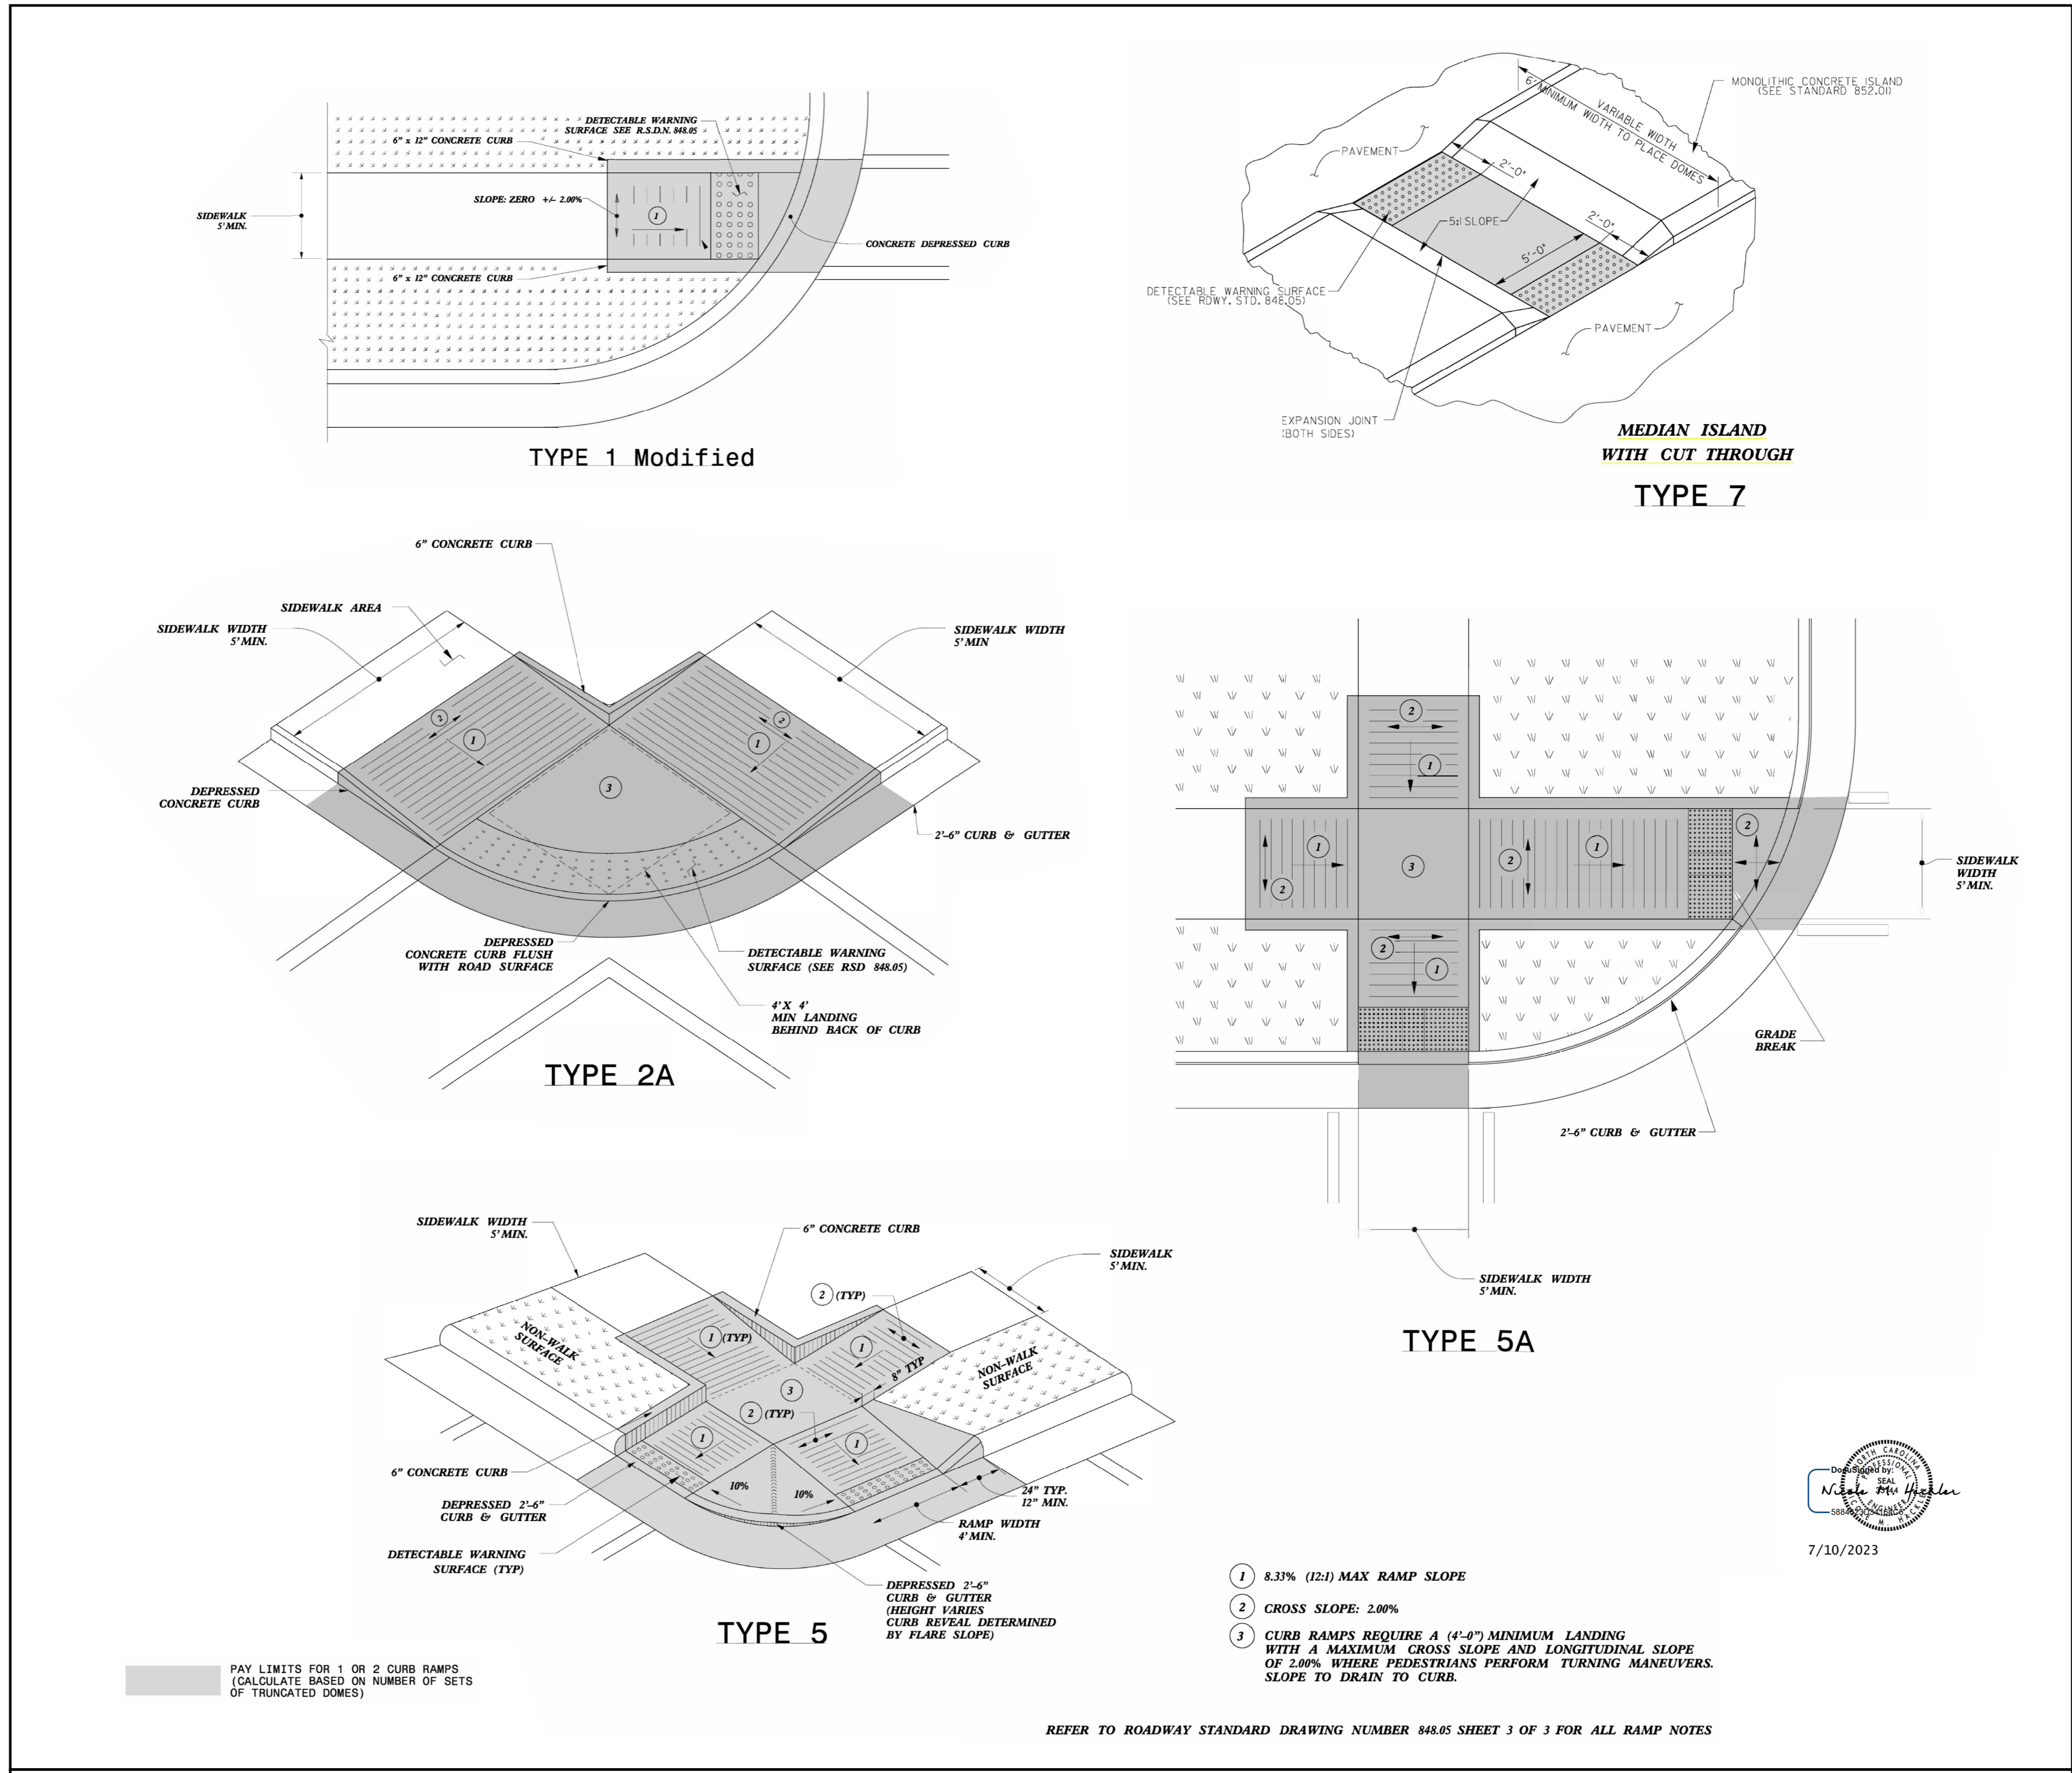

7/10/2023

- 1 8.33% (12:1) MAX RAMP SLOPE
- 2 CROSS SLOPE: 2.00%
- 3 CURB RAMPS REQUIRE A (4'-0") MINIMUM LANDING WITH A MAXIMUM CROSS SLOPE AND LONGITUDINAL SLOPE OF 2.00% WHERE PEDESTRIANS PERFORM TURNING MANEUVERS. SLOPE TO DRAIN TO CURB.

CURB RAMP DETAILS