


Kimley Horn
 421 FAYETTEVILLE STREET, SUITE 600
 RALEIGH, NC 27601

PROJECT REFERENCE NO. R-5930A	SHEET NO. 11
ROADWAY DESIGN ENGINEER Evan W. Blanton Professional Seal No. 103547 Exp. 12/31/2023	HYDRAULICS ENGINEER David L. Hulse Professional Seal No. 103547 Exp. 12/31/2023

**DOCUMENT NOT CONSIDERED FINAL
 UNLESS ALL SIGNATURES COMPLETED**

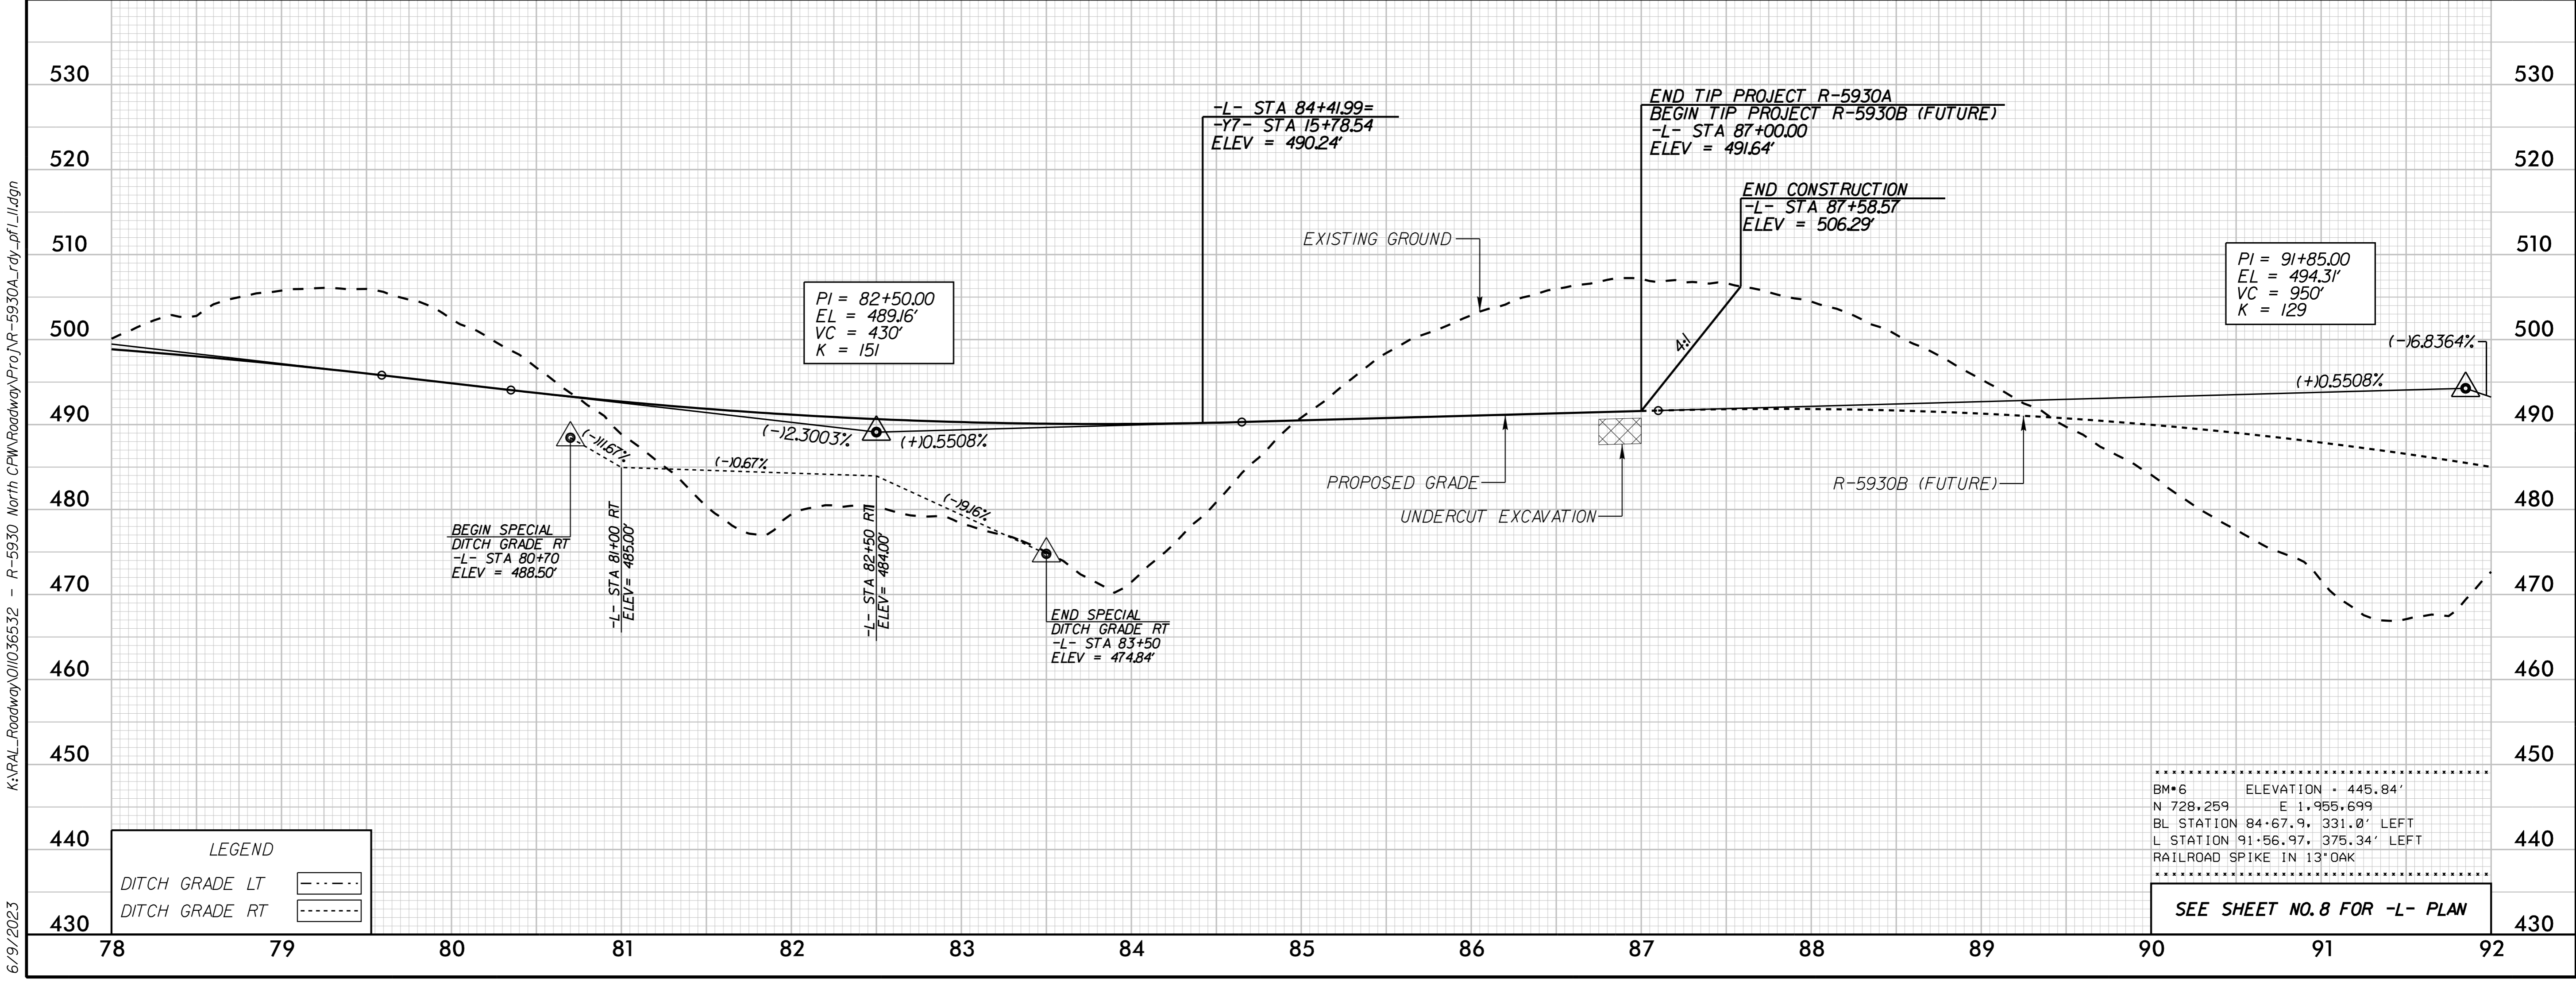

5/14/1999
 K:\PAL_Roadway\01036532 - R-5930 North CPW Roadway\Pro\R-5930A_rdy_pl_11.dgn
 6/9/2023