

PROJ. REFERENCE NO.	SHEET NO.
R - 5930A	TMP - 2

### PHASING NOTES

**STEP 1:**  
**INSTALL ADVANCE WARNING SIGNS IN ACCORDANCE WITH RSD 1101.01**

**STEP 2:**  
**INSTALL TYPE-III BARRICADES AS SHOWN ON SHEET TMP-3 AND CLOSE -L- CHATHAM PARK WAY FROM -Y1RPA- US 64 WB OFF RAMP TO -Y7- GRANT DRIVE.**

**NOTE: MAINTAIN -Y7- GRANT DRIVE ACCESS ACROSS -L- CHATHAM PARK WAY DURING CONSTRUCTION. REFER TO GENERAL NOTES A) THRU D) FOR ADDITIONAL INFORMATION.**

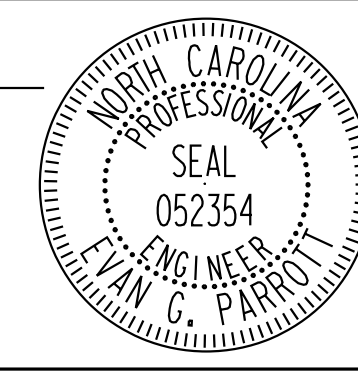

**STEP 3:**  
**AWAY FROM TRAFFIC, BEGIN CONSTRUCTION OF NEW LOCATION -L- CHATHAM PARK WAY AS SHOWN ON SHEET TMP-3, INCLUDING GRADING, DRAINAGE, PAVING, CURB AND GUTTER, SIDEWALKS, AND FINAL PAVEMENT MARKINGS AND SIGNING.**

**STEP 4:**  
**USING TEMPORARY LANE CLOSURES IN ACCORDANCE WITH RSD 1101.02 SHEET 1 AND 2 OF 14 AS NEEDED, CONSTRUCT PROPOSED RIGHT TURN LANE AND GUARDRAIL FROM -L- STA. 25+80.00 TO -Y1LPA- STA. 11+44.10. INSTALL FINAL PAVEMENT MARKINGS AND MARKERS FOR THE RIGHT TURN LANE, AND OPEN THE RIGHT TURN LANE TO TRAFFIC.**

**NOTE: STEPS 3 AND 4 MAY BE PERFORMED CONCURRENTLY**

**STEP 5:**  
**REMOVE TYPE-III BARRICADES INSTALLED IN STEP 2 AND OPEN -L- CHATHAM PARK WAY TO TRAFFIC BETWEEN -Y1RPA- US 64 WB OFF RAMP AND -Y7- GRANT DRIVE. MAINTAIN BARRICADES ON -L- CHATHAM PARK WAY NORTH OF -Y7- GRANT DRIVE UNTIL TIP PROJECT R-5930B IS COMPLETE.**

K:\RAL\_Roadway\01036532 - R-5930 North CPW\Traffic\TrafficControl\NCPV-5930A\_Top\_1.shdgn  
6/1/2023

<p>APPROVED: _____</p> <p>DATE: _____</p> <p>DocuSigned by:  <i>Evan G Parrott</i>  <small>883A027F9F94E1...</small> SEAL</p> <p>7/10/2023</p> <p><b>DOCUMENT NOT CONSIDERED FINAL  UNLESS ALL SIGNATURES COMPLETED</b></p>	 	<p style="text-align: center;">PHASING NOTES</p>
---	---	--