
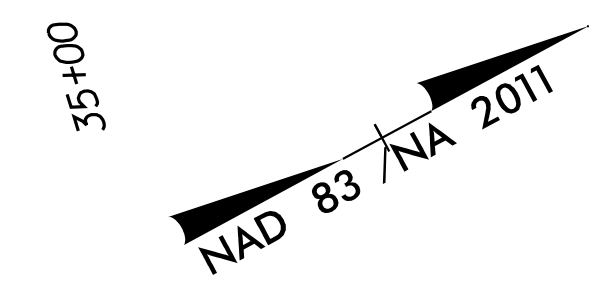
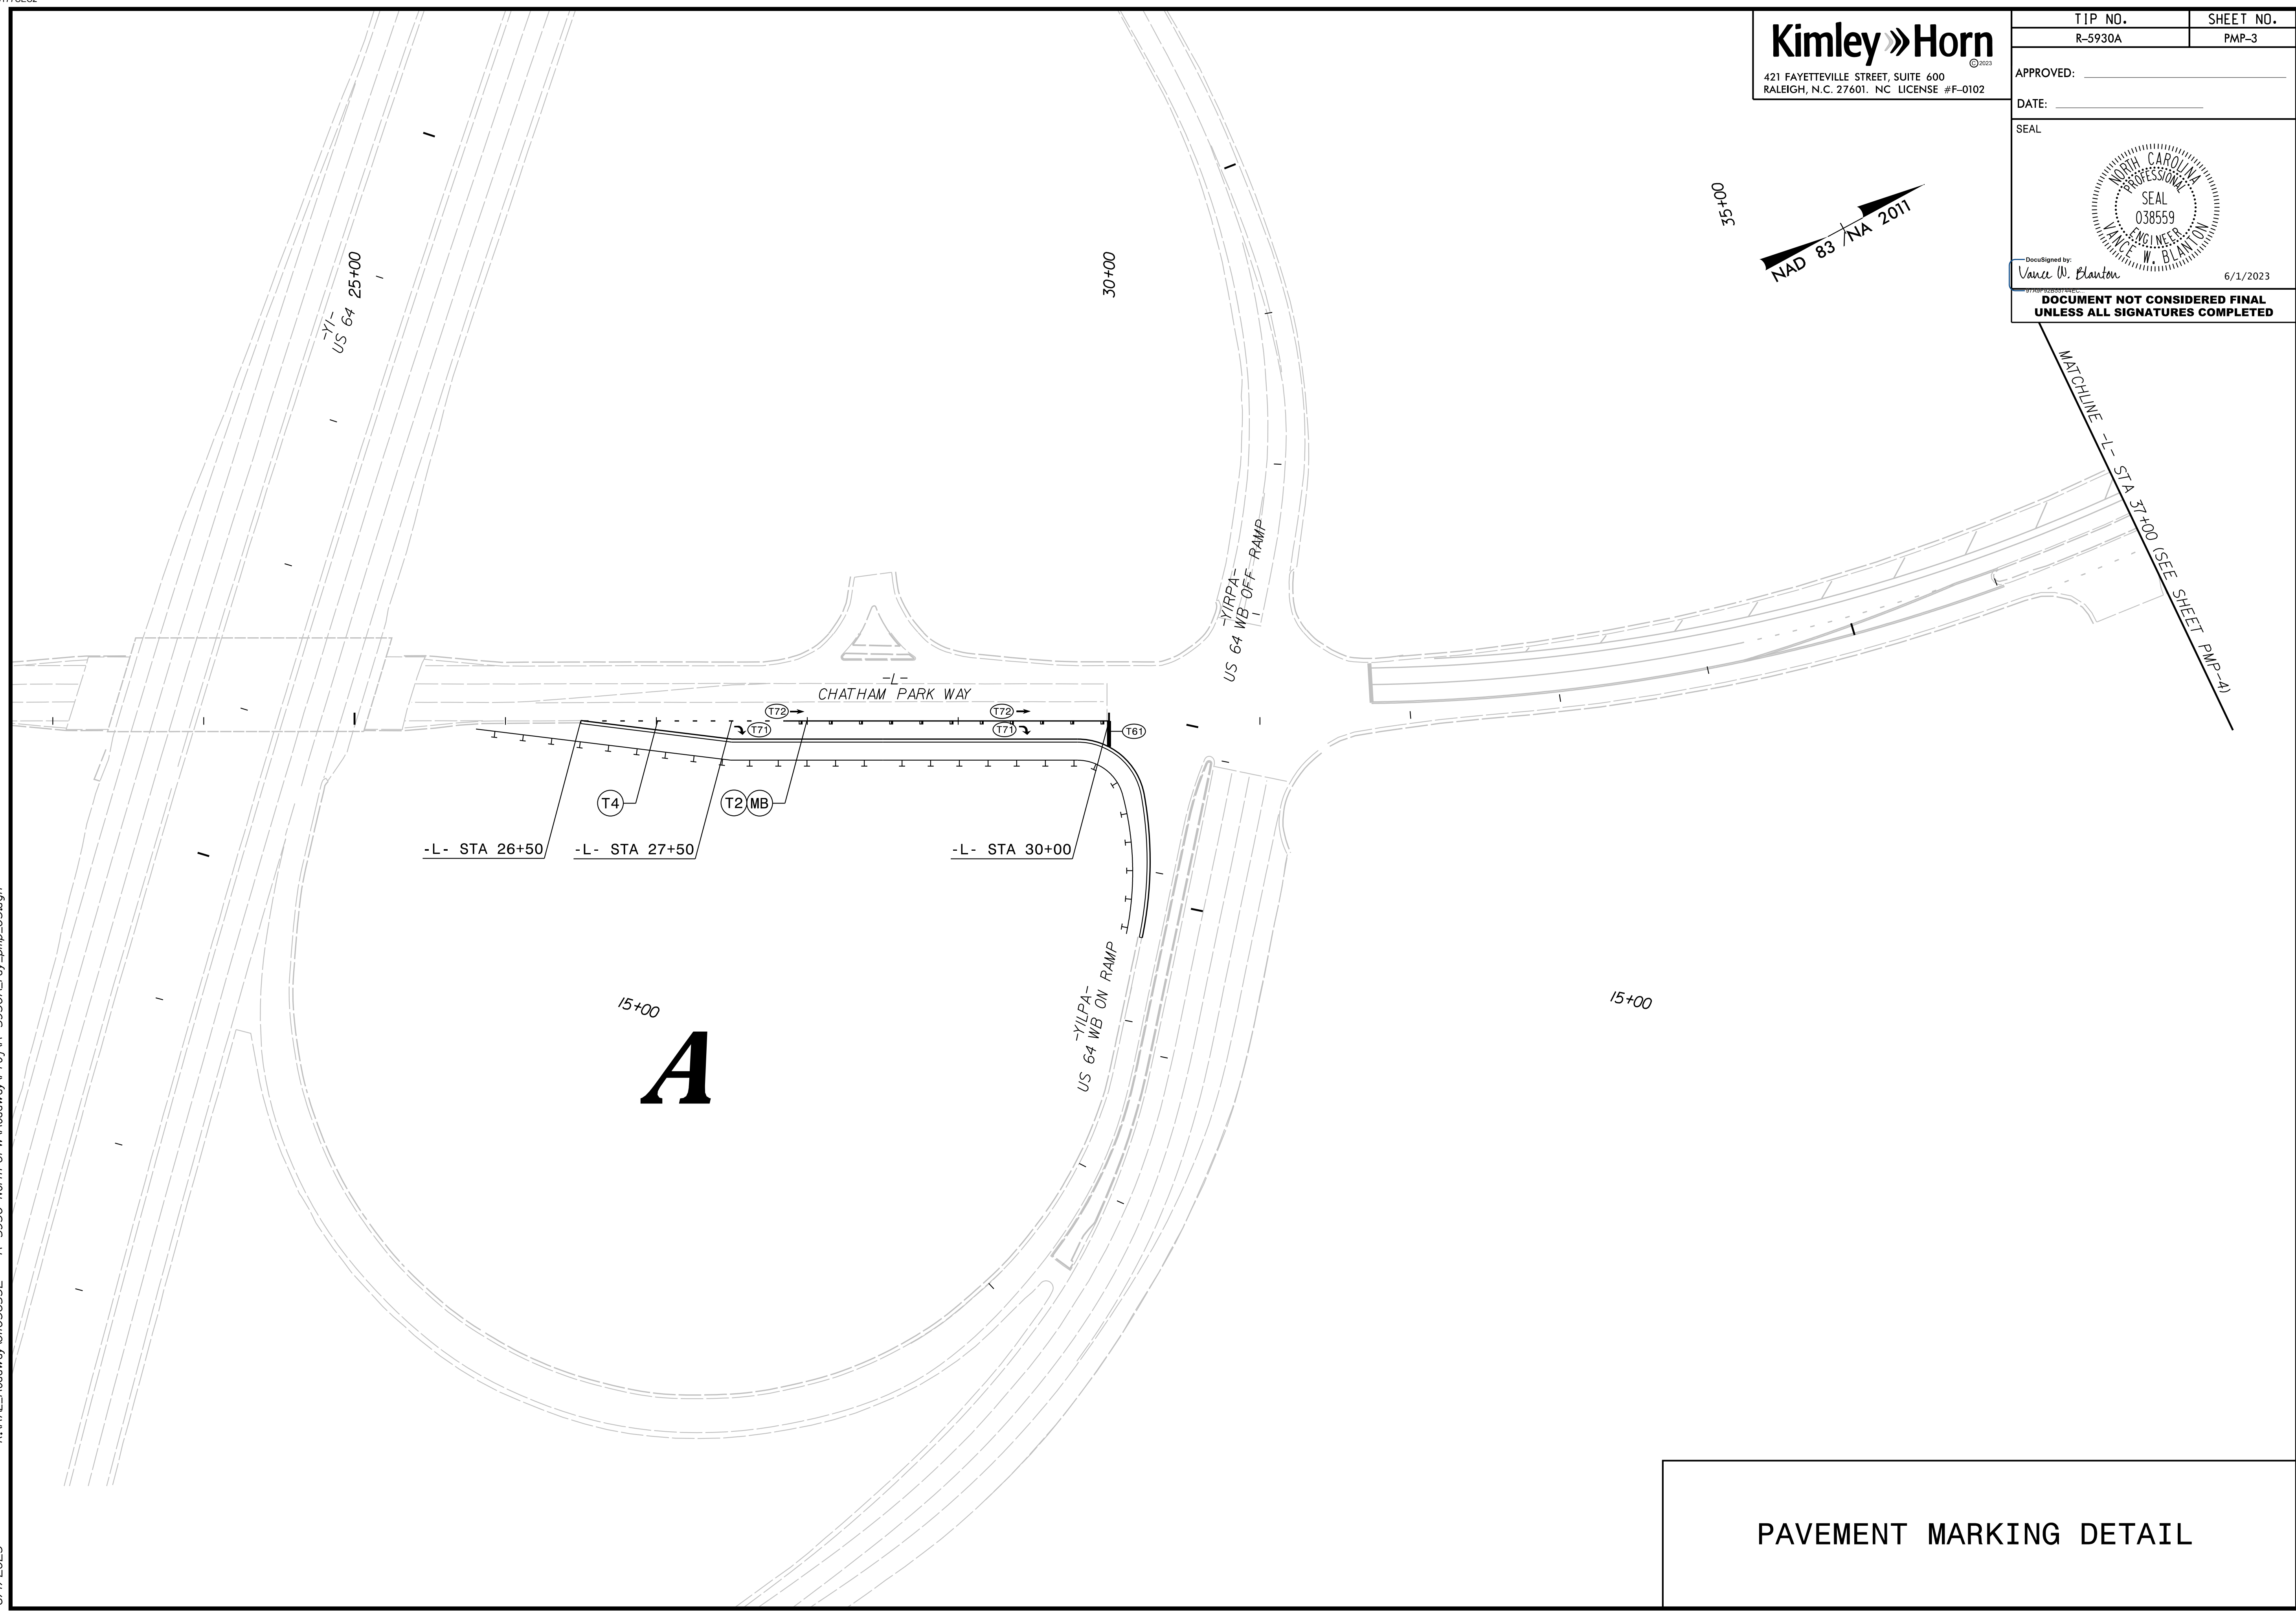


Kimley » Horn
421 FAYETTEVILLE STREET, SUITE 600
RALEIGH, N.C. 27601. NC LICENSE #F-0102

TIP NO. R-5930A	SHEET NO. PMP-3
APPROVED: _____	
DATE: _____	
SEAL	
	
<small>Designed by:</small> <i>Vance W. Blanton</i>	
<small>6/1/2023</small>	
DOCUMENT NOT CONSIDERED FINAL UNLESS ALL SIGNATURES COMPLETED	



MATCHLINE -L- STA 31+00 (SEE SHEET PMP-4)



PAVEMENT MARKING DETAIL

K:\PAL_Roadway\01036532 - R-5930 North CPW Roadway\Pro\N\R-5930A_rdy_pmp_03.dgn
6/1/2023