
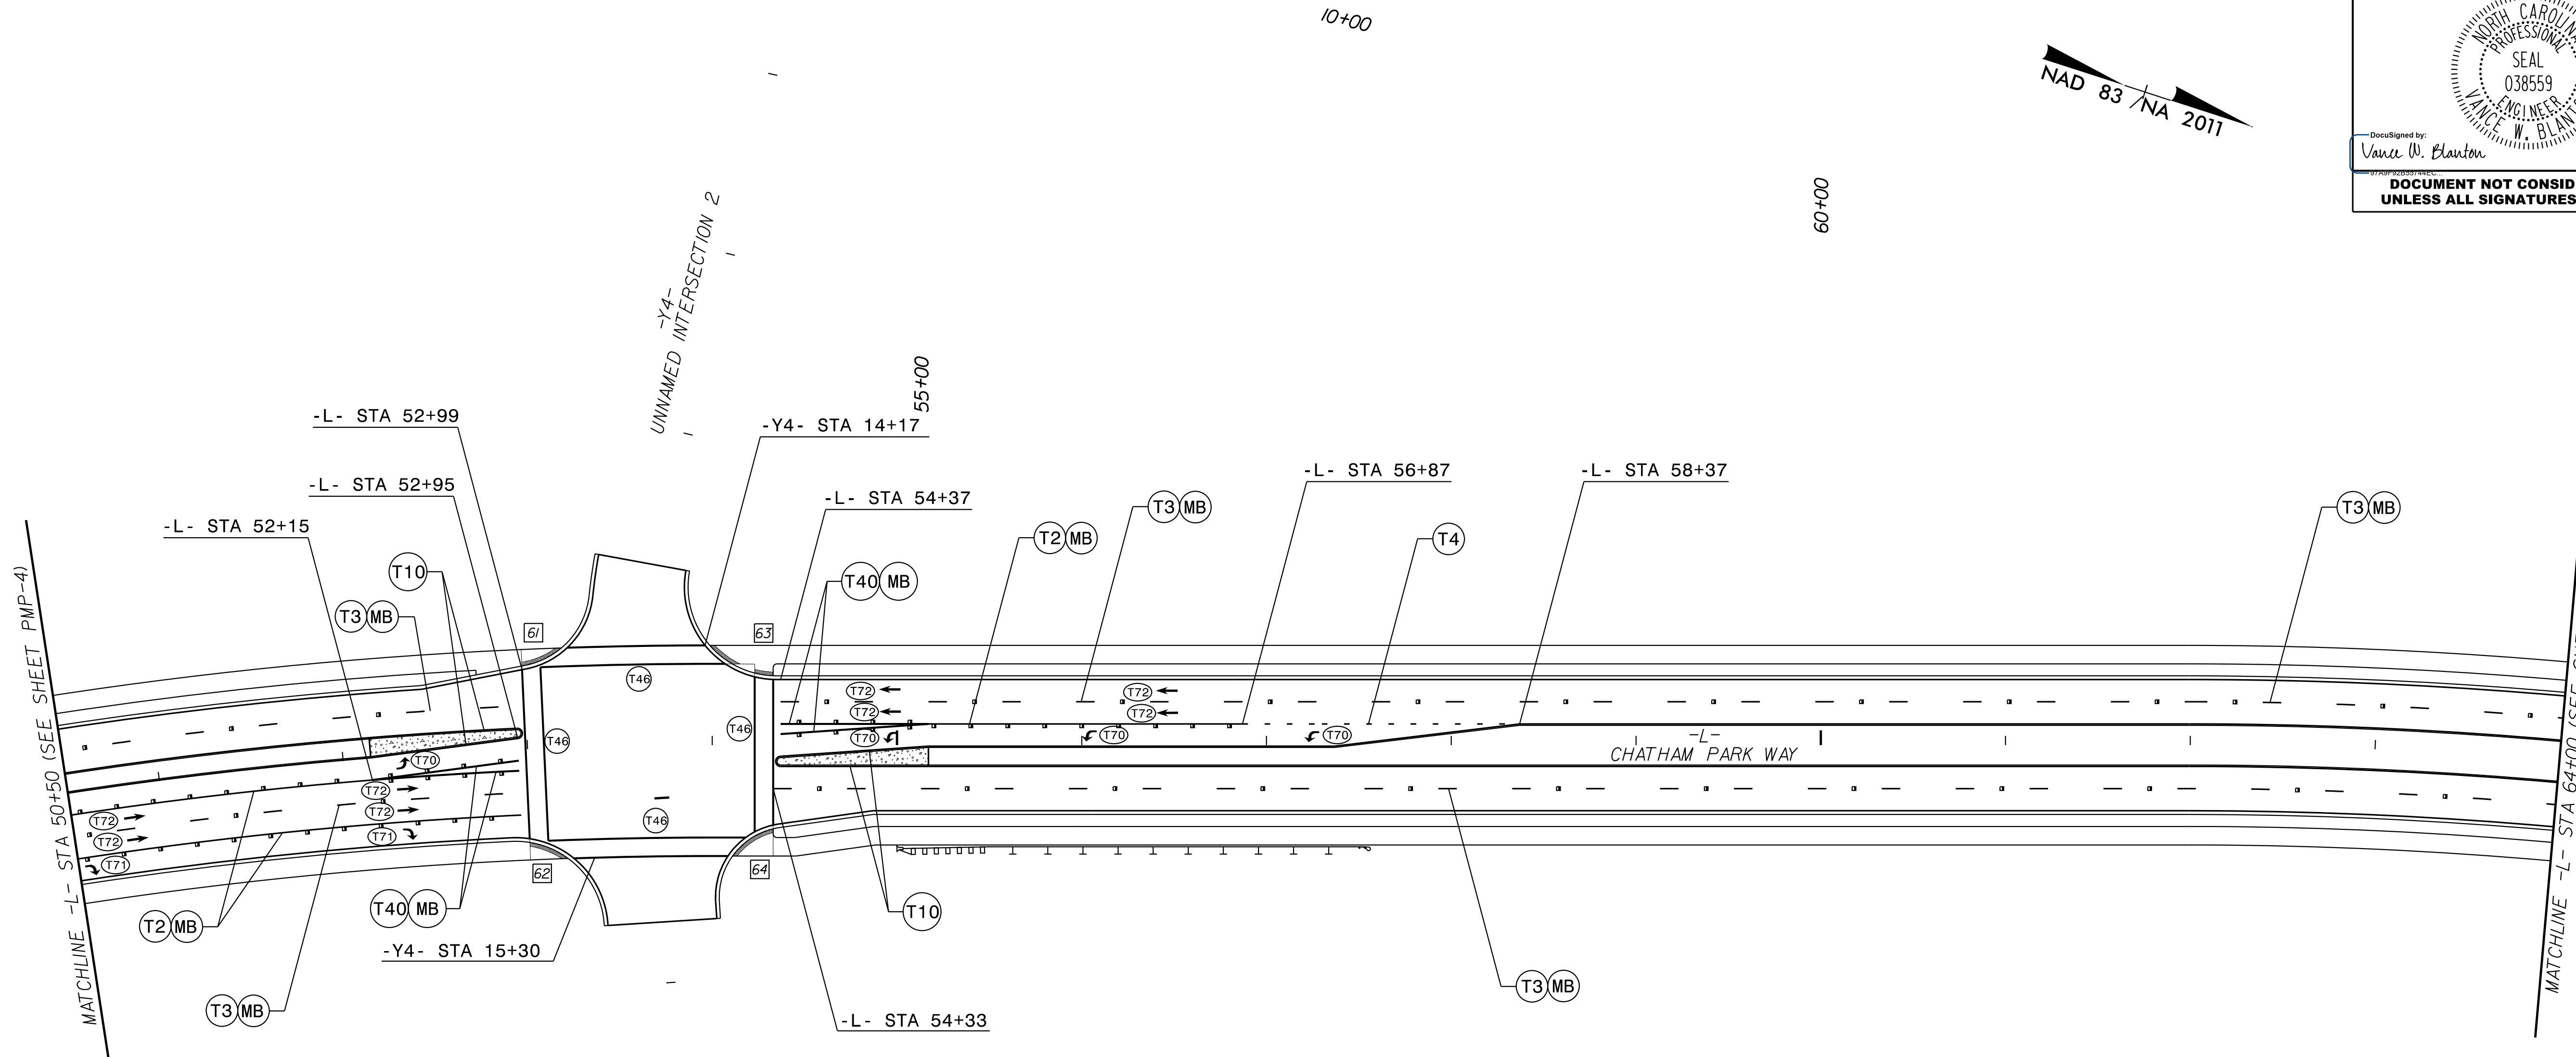


TIP NO. R-5930A	SHEET NO. PMP-5
APPROVED: _____	
DATE: _____	
SEAL	
Documented by: Vance W. Blanton	
6/1/2023	
<b>DOCUMENT NOT CONSIDERED FINAL UNLESS ALL SIGNATURES COMPLETED</b>	

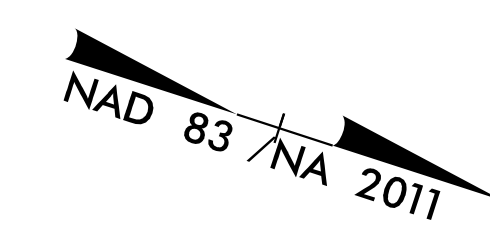

K:\PAL\_Roadway\01036532 - R-5930 North CPW Roadway\Proj\R-5930A\_rdy\_pmp\_05.dgn  
 6/1/2023

CURB RAMP (CR) SUMMARY				
CR ID	CR TYPE	ALIGNMENT	STATION	OFFSET
61	2A	-L-	53+06	48' LT
62	2A	-L-	53+06	55' RT
63	5	-L-	54+17	42' LT
64	5	-L-	54+22	50' RT

PAVEMENT MARKING DETAIL