
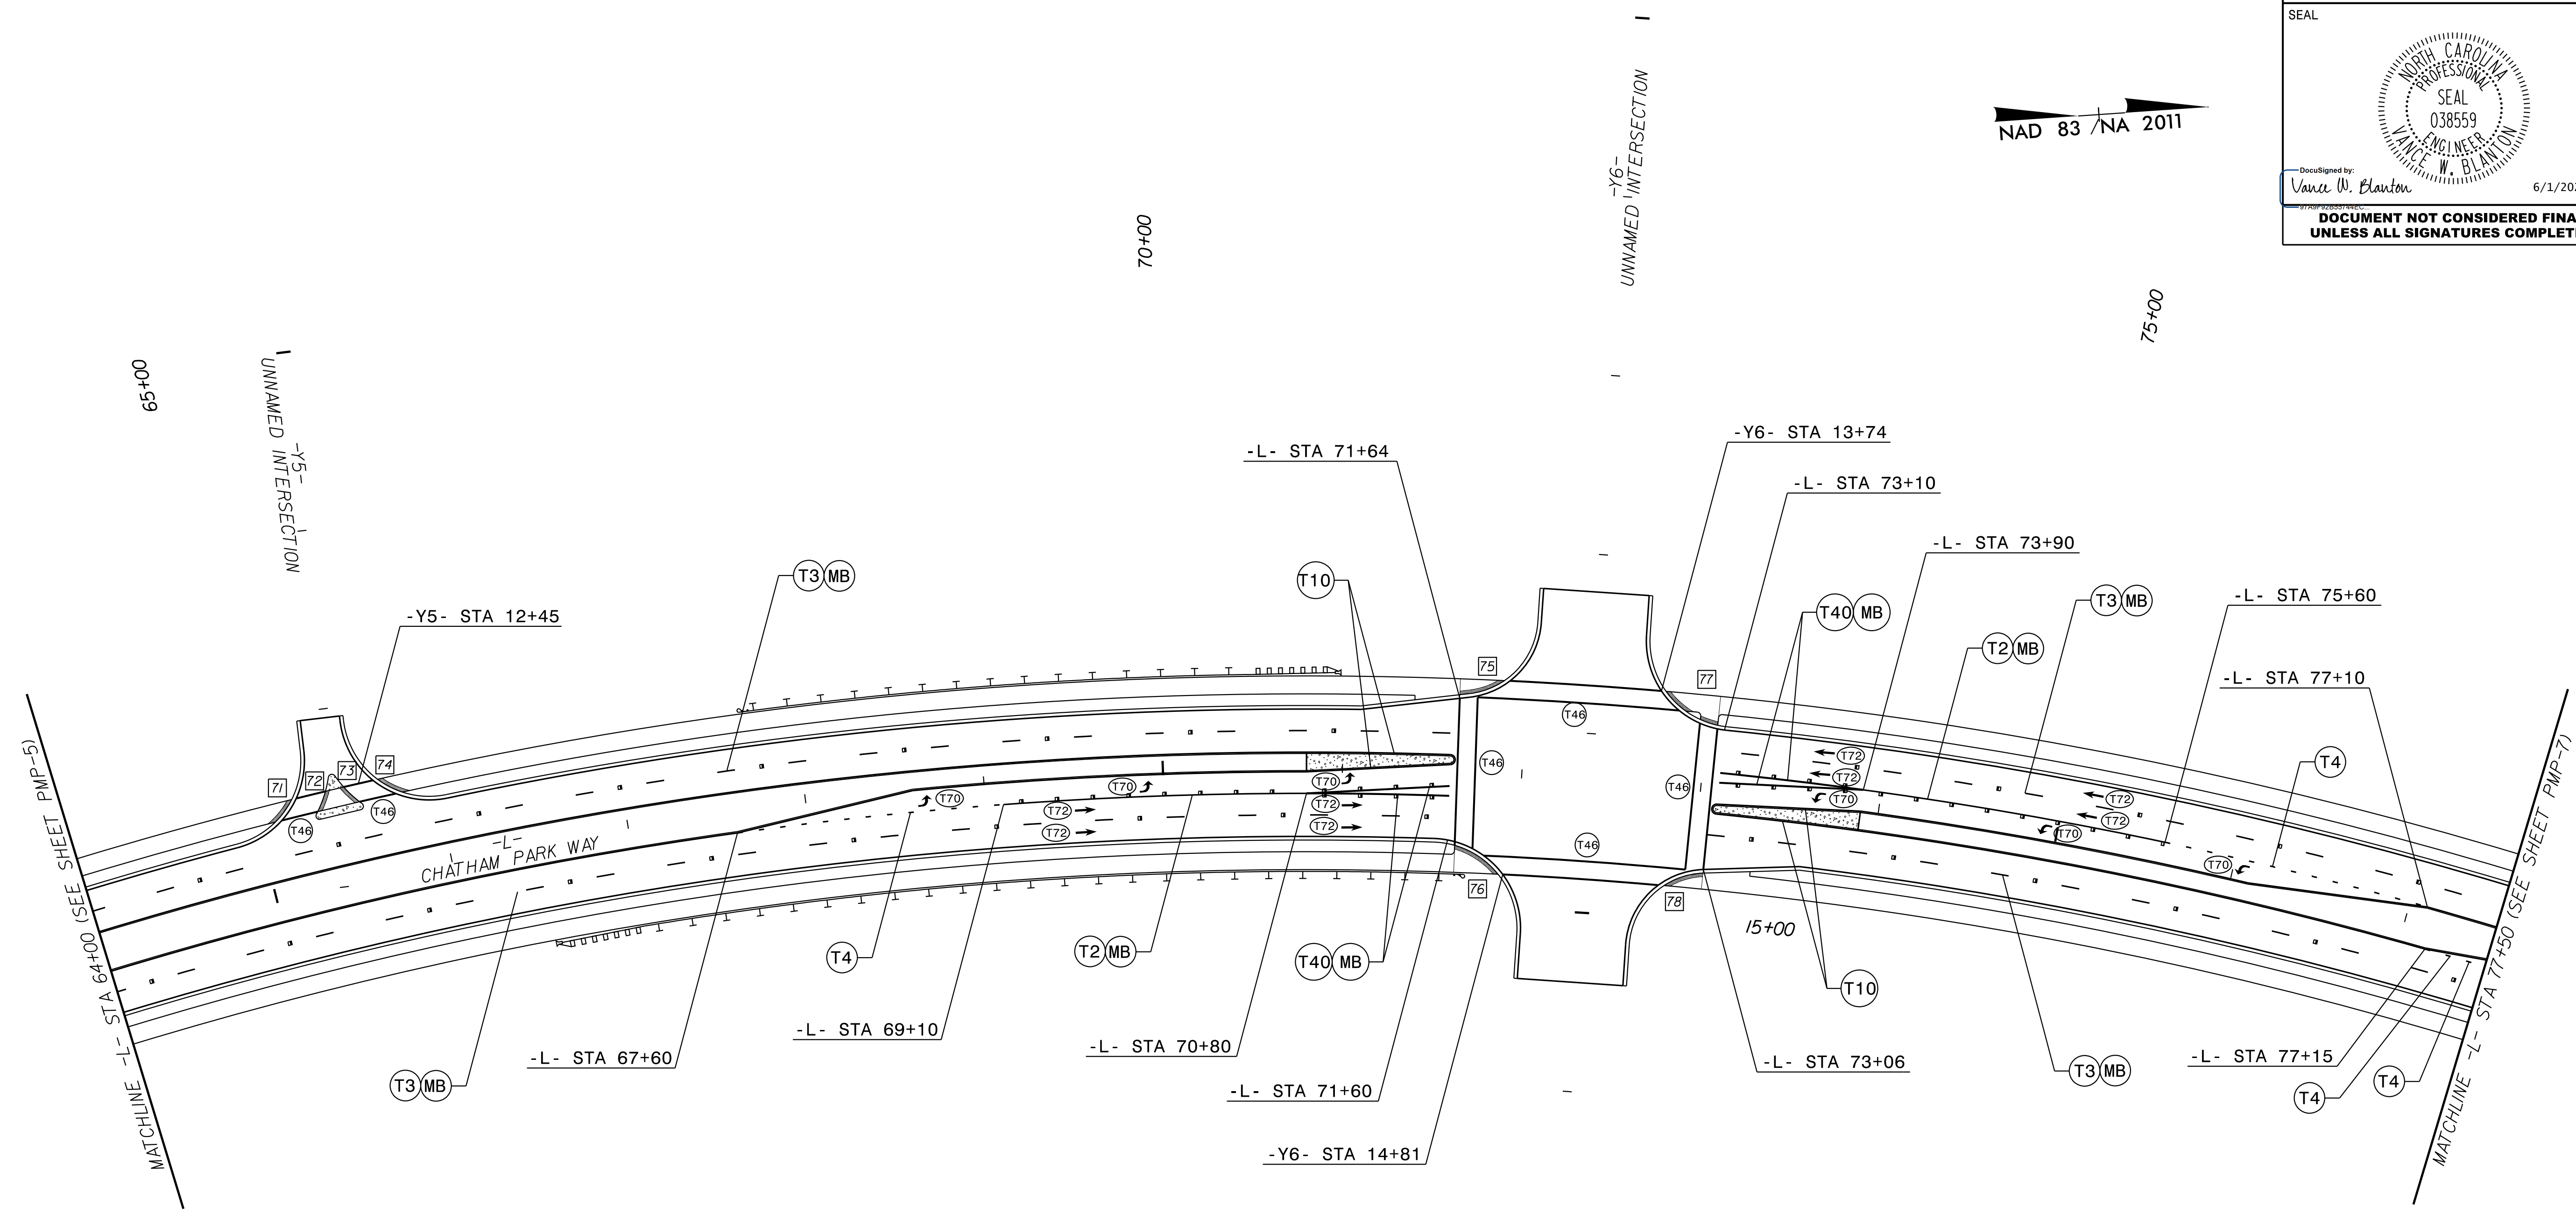


TIP NO. R-5930A	SHEET NO. PMP-6
APPROVED: _____	
DATE: _____	
SEAL	
DocuSigned by: Vance W. Blanton 6/1/2023	
DOCUMENT NOT CONSIDERED FINAL UNLESS ALL SIGNATURES COMPLETED	

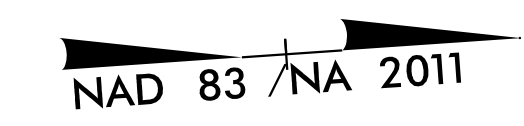

K:\PAL_Roadway\01036532 - R-5930 North CPW Roadway\Proj\R-5930A_rdy_pmp_06.dgn
 6/1/2023

CURB RAMP (CR) SUMMARY				
CR ID	CR TYPE	ALIGNMENT	STATION	OFFSET
71	1 MODIFIED	-L-	65+16	50' LT
72	7	-L-	65+38	50' LT
73	7	-L-	65+53	50' LT
74	1 MODIFIED	-L-	65+75	50' LT
75	2A	-L-	71+74	48' LT
76	5	-L-	71+76	44' RT
77	5A	-L-	72+93	44' LT
78	2A	-L-	72+96	48' LT

PAVEMENT MARKING DETAIL