
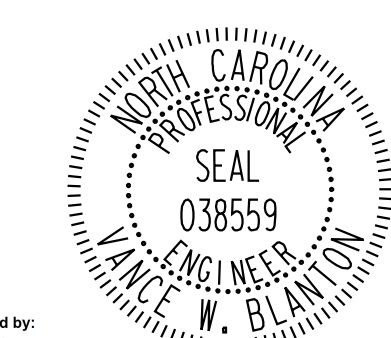
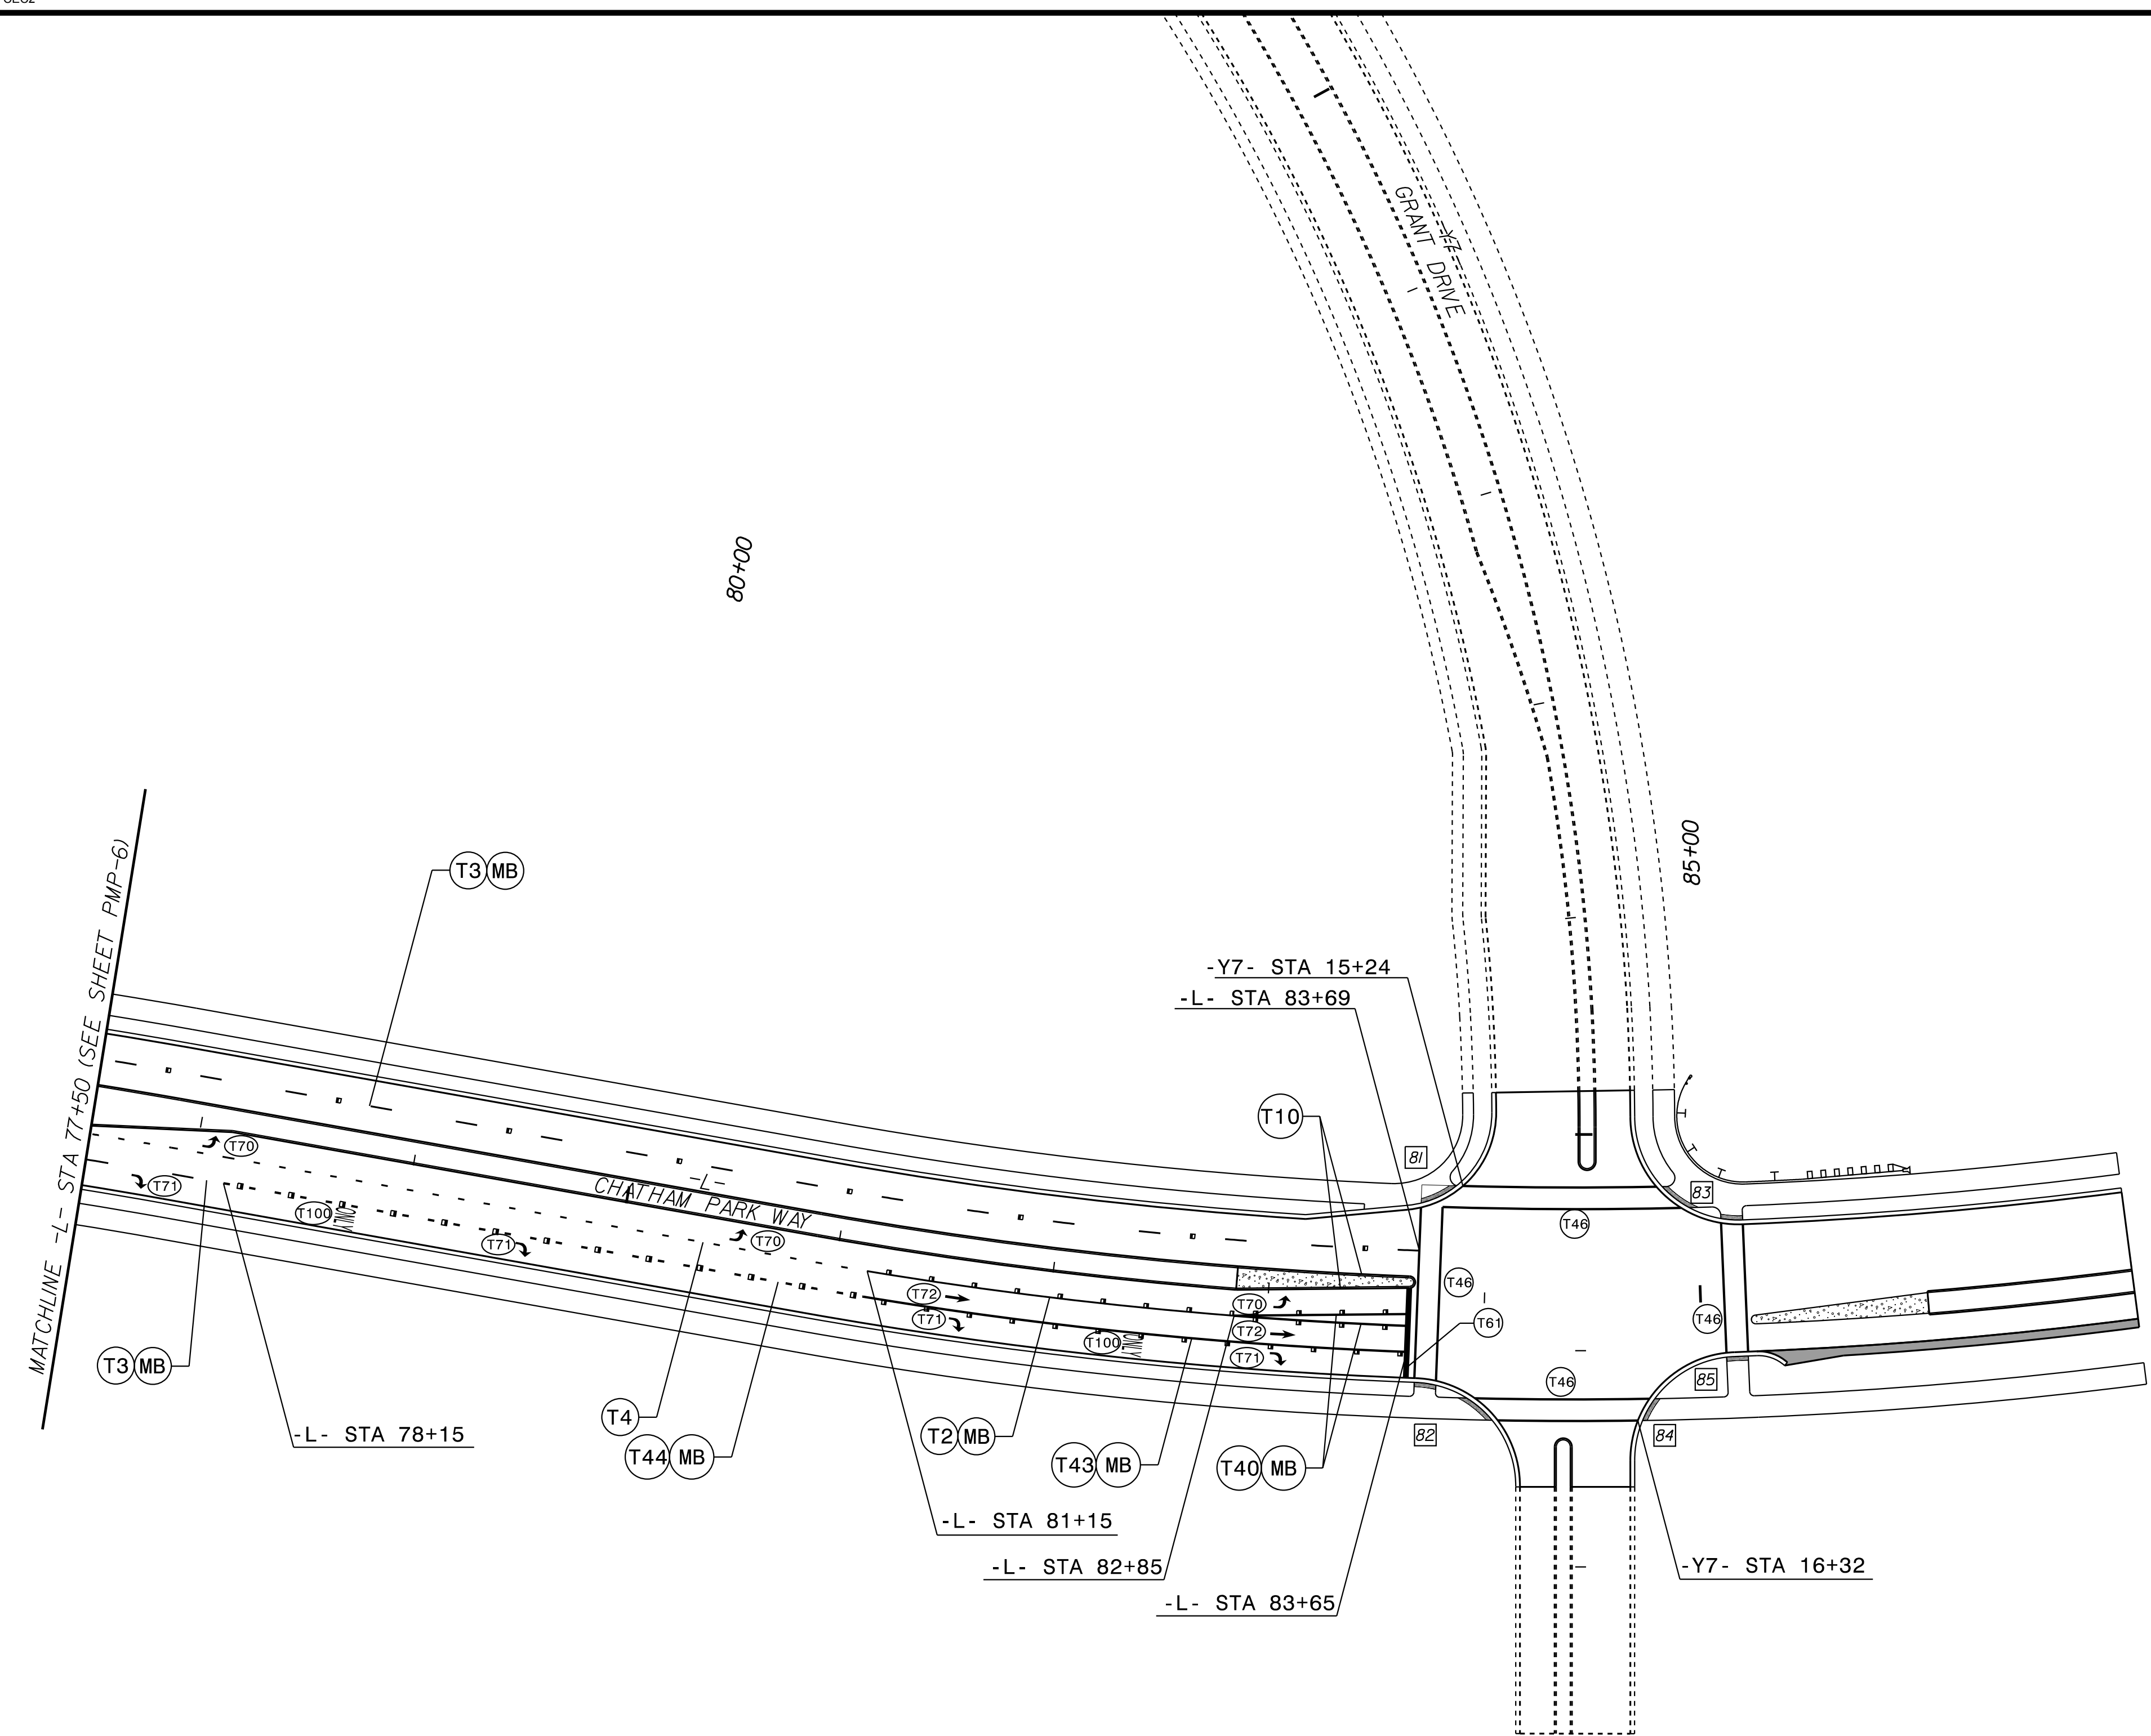


Kimley » Horn

421 FAYETTEVILLE STREET, SUITE 600
RALEIGH, N.C. 27601. NC LICENSE #F-0102

TIP NO. R-5930A	SHEET NO. PMP-7
APPROVED: _____	
DATE: _____	
SEAL	
	
DocuSigned by: <i>Vance W. Blanton</i> 6/1/2023	
DOCUMENT NOT CONSIDERED FINAL UNLESS ALL SIGNATURES COMPLETED	

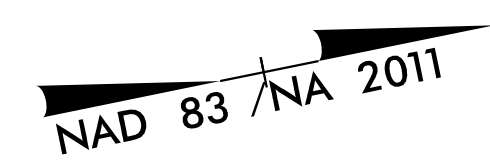

K:\PAL_Roadway\01036532 - R-5930 North CPW Roadway\Proj\R-5930A_rdy_pmp_07.dgn

6/1/2023

CURB RAMP (CR) SUMMARY				
CR ID	CR TYPE	ALIGNMENT	STATION	OFFSET
81	2A	-L-	83+77	49' LT
82	5A	-L-	83+83	41' RT
83	5A	-L-	85+05	42' LT
84	1 MODIFIED	-L-	84+75	50' RT
85	1 MODIFIED	-L-	85+16	25' RT

PAVEMENT MARKING DETAIL