



PROJECT REFERENCE NO. <i>R-5930A</i>	SHEET NO. <i>EC-9/CONST.4</i>
R-5930 RW SHEET NO.	ROADWAY DESIGN ENGINEER
	HYDRAULICS ENGINEER

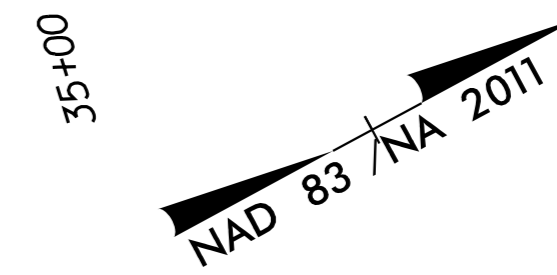

REVISIONS

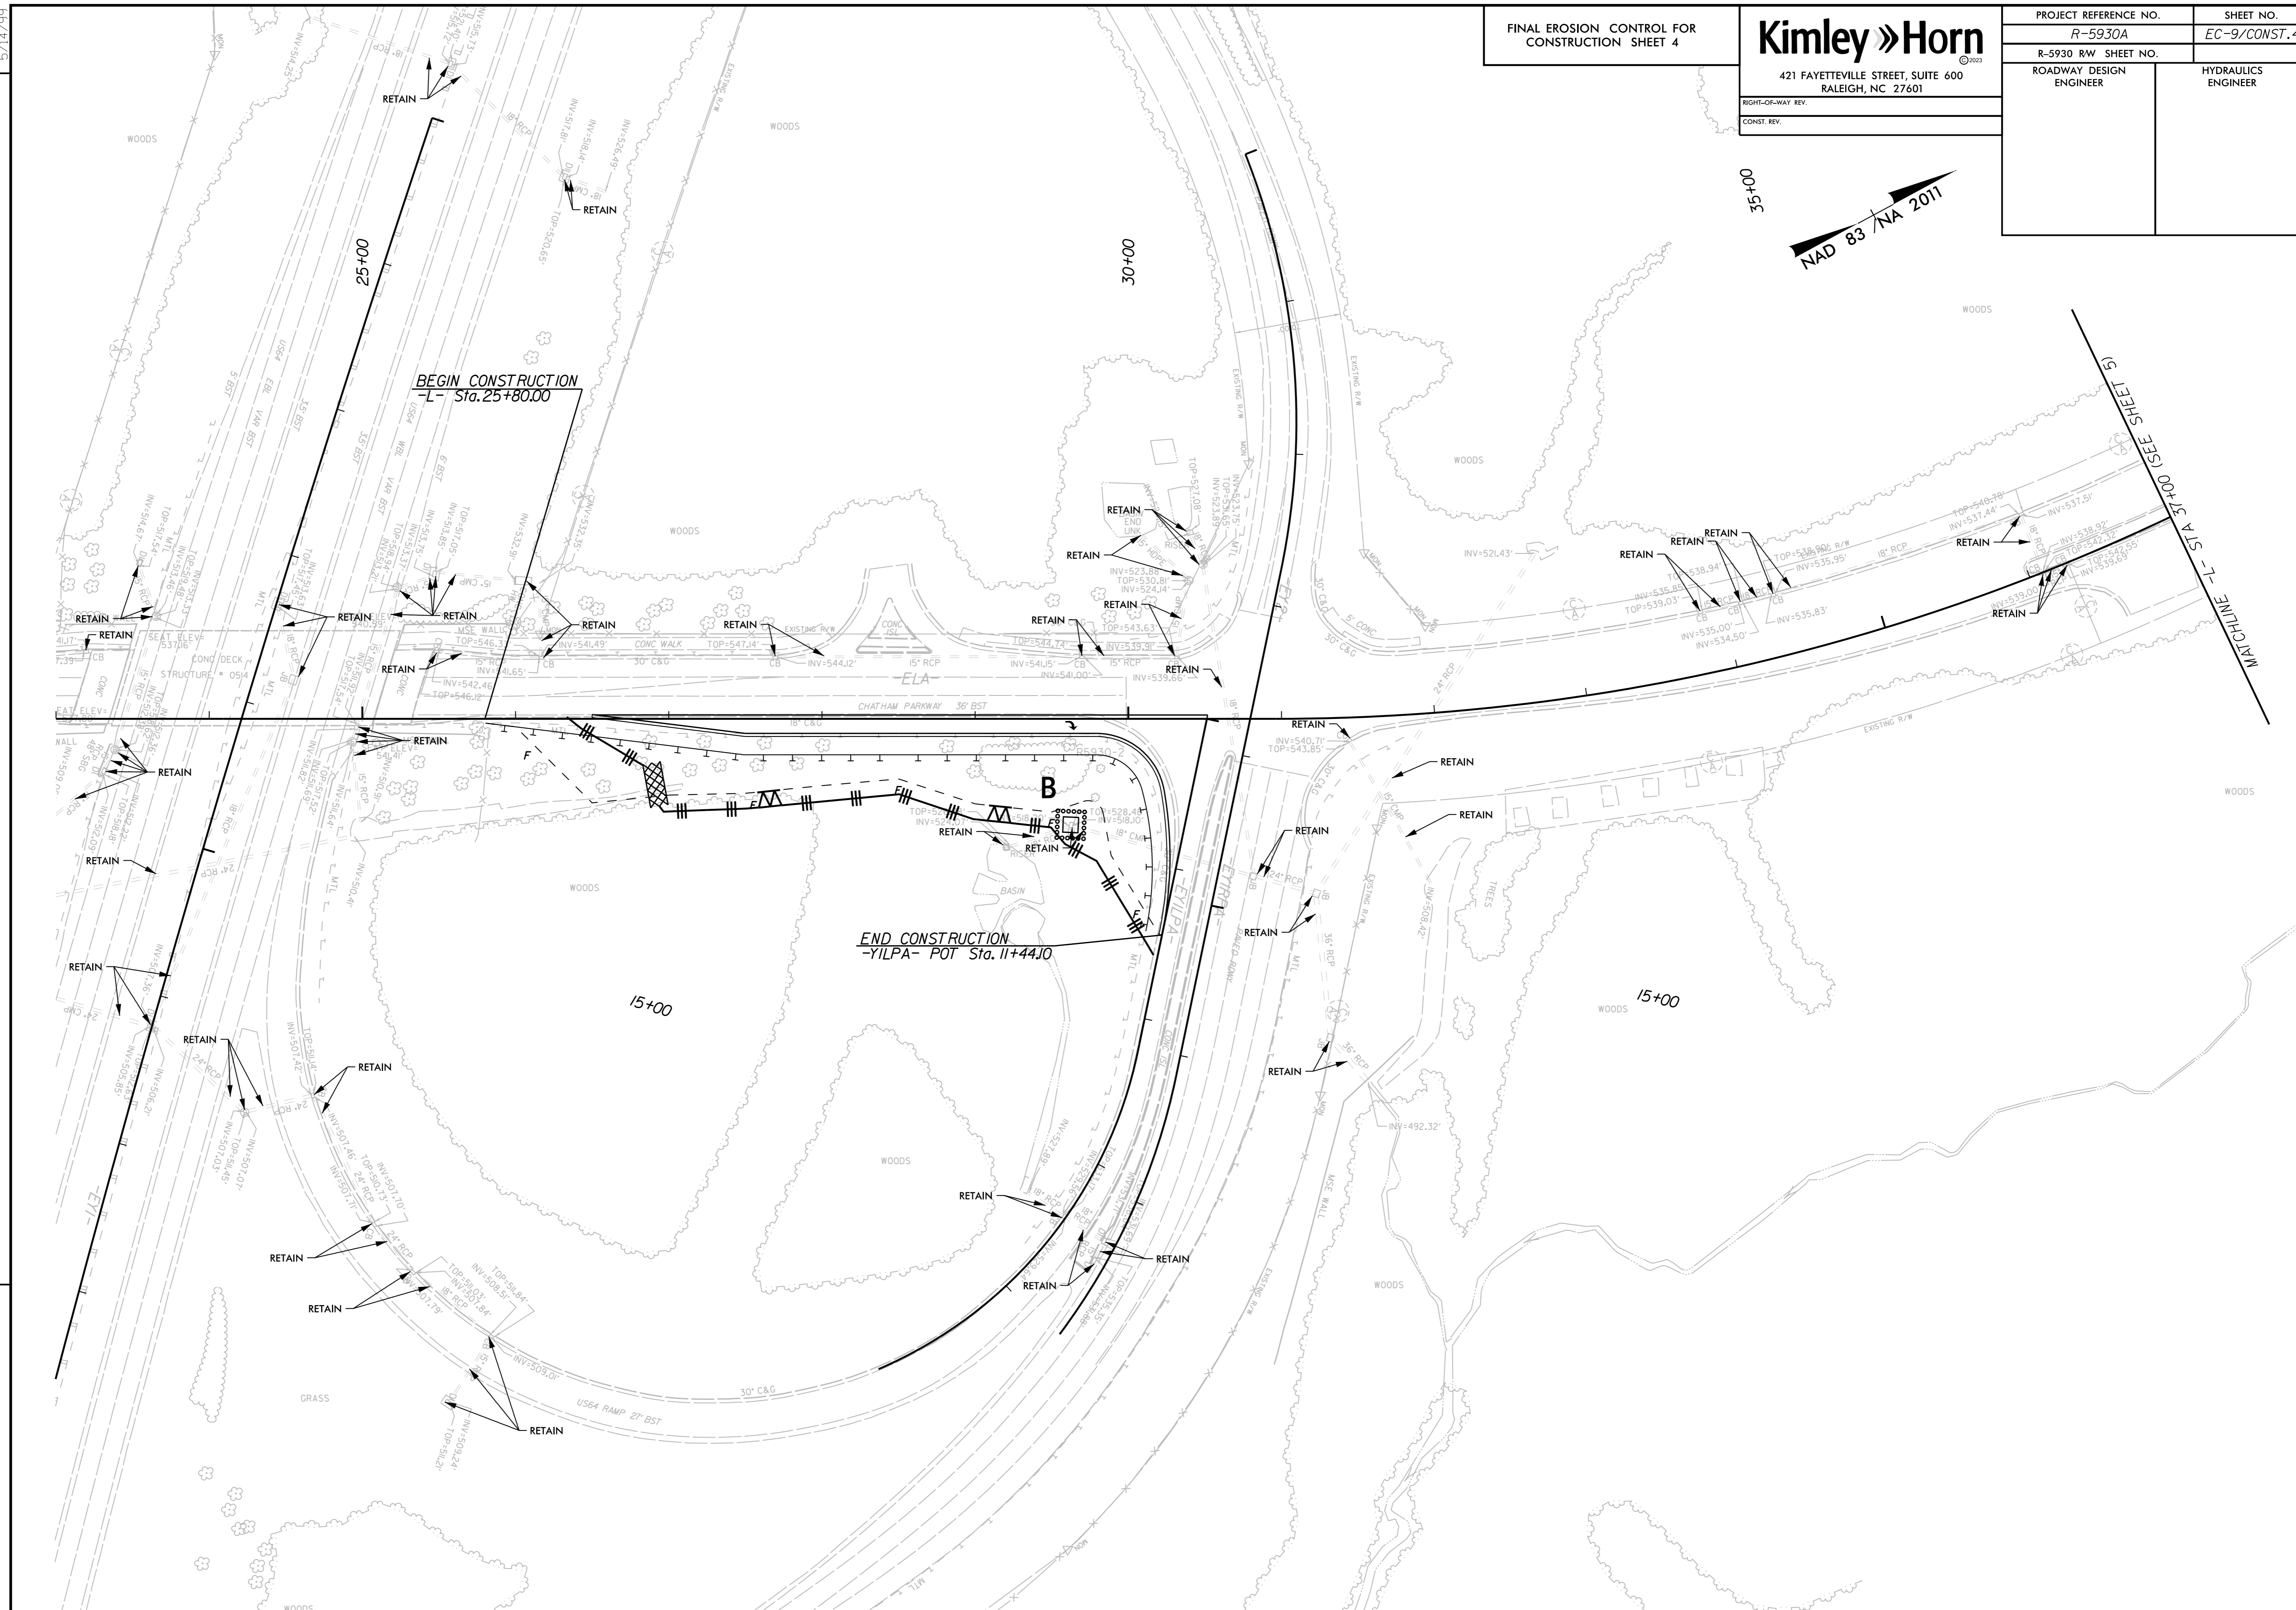

BEGIN CONSTRUCTION
-L- Sta. 25+80.00

END CONSTRUCTION
-YILPA- POT Sta. 11+44.0

SEE SHEET 3
STA 31+00 (SEE SHEET 5)