

K:\RAL\_Roadway\01036532 - R-5930 North CPWTrafficSigning\CADD\Signing Layout Plans\R-5930A\_rdy\_sgn\_01.dgn 6/1/2023


**TIP PROJECT: R-5930A**

**CONTRACT: C204872**

**STATE OF NORTH CAROLINA  
DEPARTMENT OF TRANSPORTATION**

**SIGNING PLAN  
CHATHAM COUNTY**

**LOCATION: CHATHAM PARK WAY FROM NORTH OF US 64 TO NORTH OF FUTURE GRANT DRIVE**

TIP NO. R-5930A	SHEET NO. SIGN-1
APPROVED: _____	
DATE: _____	
SEAL	
	
DocuSigned by: Vance W. Blanton <span style="float: right;">6/1/2023</span>	
DOCUMENT NOT CONSIDERED FINAL UNLESS ALL SIGNATURES COMPLETED	

**ROADWAY STANDARD DRAWING**

THE FOLLOWING ROADWAY STANDARDS AS APPEAR IN "ROADWAY STANDARD DRAWINGS" - PROJECT SERVICES UNIT - N.C. DEPARTMENT OF TRANSPORTATION - RALEIGH, N.C., DATED JANUARY 2018 ARE APPLICABLE TO THIS PROJECT AND BY REFERENCE HEREBY ARE CONSIDERED A PART OF THESE PLANS:

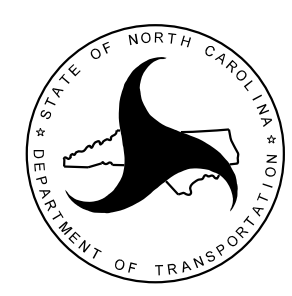
STD. NO.	TITLE
901.50	ARROWS AND SHIELDS
904.10	ORIENTATION OF GROUND MOUNTED SIGNS
904.50	MOUNTING OF TYPE 'D', 'E' AND 'F' SIGNS ON 'U' CHANNEL POSTS
1264.01	OBJECT MARKERS - TYPES
1264.02	OBJECT MARKERS - INSTALLATION


**GENERAL NOTES**

- SIGNS FURNISHED BY CONTRACTOR.
- ALL TYPE 'D' SIGNS SHALL BE MOUNTED ON TWO U-CHANNEL POSTS UNLESS OTHERWISE INDICATED ON THE PLANS.
- WHEN NOT STATIONED OR DIMENSIONED ON PLANS, ALL 'E' AND 'F' SIGNS SHALL BE FIELD LOCATED BY THE ENGINEER.
- WHEN EXISTING SIGNS ARE REMOVED AND INSTALLED ON NEW SUPPORTS, THE RE-ERECTION SHALL IMMEDIATELY FOLLOW THE REMOVAL.
- THE BACKGROUND FOR TYPE E & F SIGNS SHALL BE TYPE C REFLECTIVE SHEETING.
- SEE ROADWAY PLANS FOR GUARD/GUIDE RAIL DETAILS.

**INDEX**

SHEET NO.	DESCRIPTION
SIGN-1	TITLE SHEET
SIGN-2	E SHEET
SIGN-3	F SHEET
SIGN-4 THRU SIGN-8	SIGNING PLAN SHEETS

<b>PLAN REVIEWED BY: N.C.D.O.T. SIGNING AND DELINEATION UNIT</b>		
AYMAN ALQUDWAH, P.E., CPM	SIGNING & DELINEATION REGIONAL ENGINEER	
STACEY JOHNS	SIGNING & DELINEATION PROJECT DESIGN ENGINEER	

<b>PLAN PREPARED BY: Kimley-Horn and Associates</b>		
VANCE W. BLANTON P.E.	PROJECT DESIGN ENGINEER	
TYLER G. SPRING P.E.	DESIGNER	