

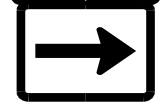


501 QUANTITY REQ'D 1

- M3-4  1 - 24" X 12"
- M1-4  1 - 24" X 24"
- M6-1  1 - 21" X 15"

ONE "U" POST PER SIGN

APPROVED: \_\_\_\_\_

DATE: \_\_\_\_\_

SEAL



**DOCUMENT NOT CONSIDERED FINAL UNLESS ALL SIGNATURES COMPLETED**

K:\RAL\_Roadway\01036532 - R-5930 North CPW\Traffic\Signing\CADD\Signing Layout Plans\R-5930A\_rdy\_sgn\_03.dgn

6/1/2023