



TIP NO. R-5930A	SHEET NO. SIGN-4
APPROVED: _____	
DATE: _____	
SEAL	
<small>DocuSigned by: Vance W. Blanton 97A8F92855744EC</small>	
6/1/2023	
DOCUMENT NOT CONSIDERED FINAL UNLESS ALL SIGNATURES COMPLETED	

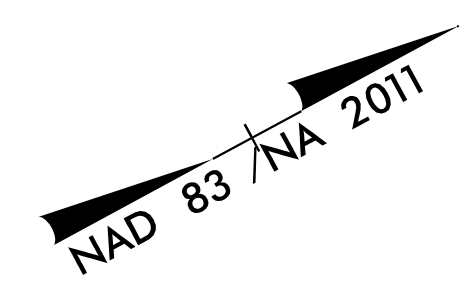

MATCHLINE - L- STA 37+00 (SEE SHEET SIGN-5)

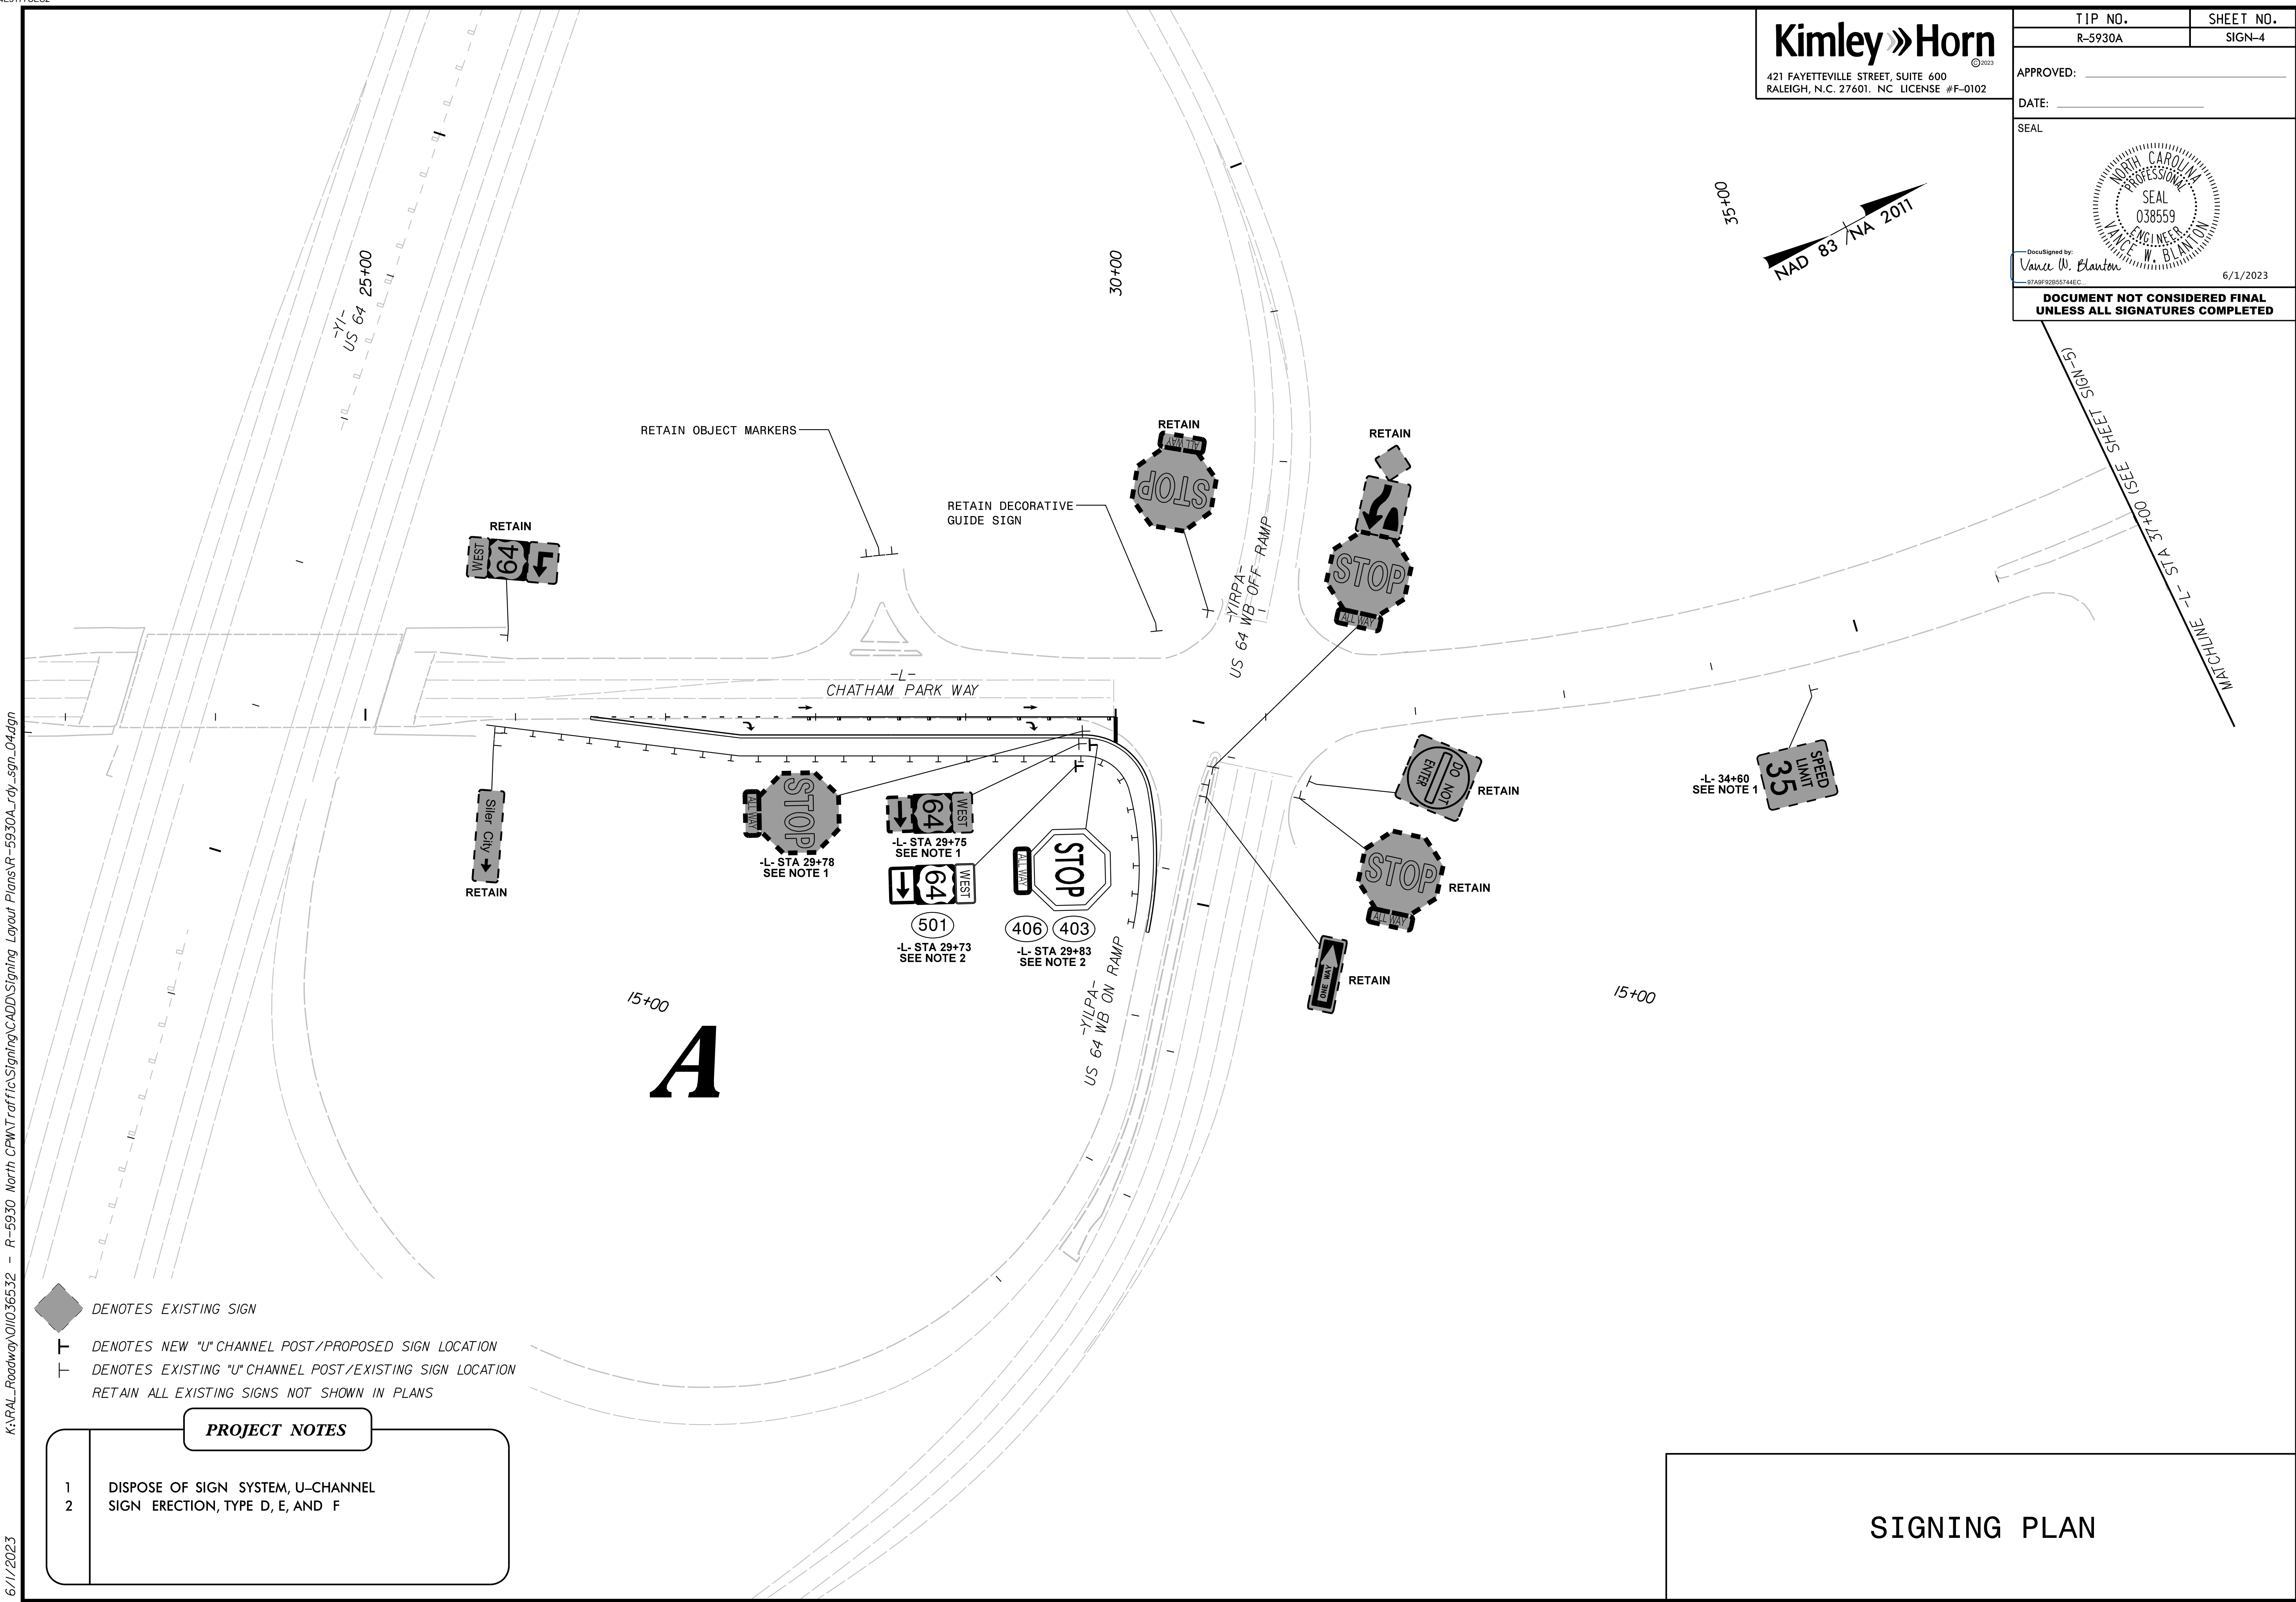

- ◆ DENOTES EXISTING SIGN
- ┆ DENOTES NEW "U" CHANNEL POST / PROPOSED SIGN LOCATION
- ┆ DENOTES EXISTING "U" CHANNEL POST / EXISTING SIGN LOCATION
- RETAIN ALL EXISTING SIGNS NOT SHOWN IN PLANS

PROJECT NOTES

- 1 DISPOSE OF SIGN SYSTEM, U-CHANNEL
- 2 SIGN ERECTION, TYPE D, E, AND F

SIGNING PLAN

K:\RAL_Roadway\01036532 - R-5930 North CPWY Traffic Signing\CADD\Signing Layout Plans\R-5930A_rdy_sgn_04.dgn
6/1/2023