


TIP NO. R-5930A	SHEET NO. SIGN-8
APPROVED: _____	
DATE: _____	
SEAL	
DocuSigned by: Vance W. Blanton 9745F92B55744EC	
6/1/2023	
<b>DOCUMENT NOT CONSIDERED FINAL UNLESS ALL SIGNATURES COMPLETED</b>	

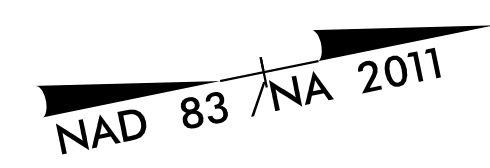


90+00

80+00

85+00

K:\PAL\_Roadway\01036532 - R-5930 North CPWTrafficSigning\CADD\Signing Layout Plans\R-5930A\_rdy\_sgn\_08.dgn

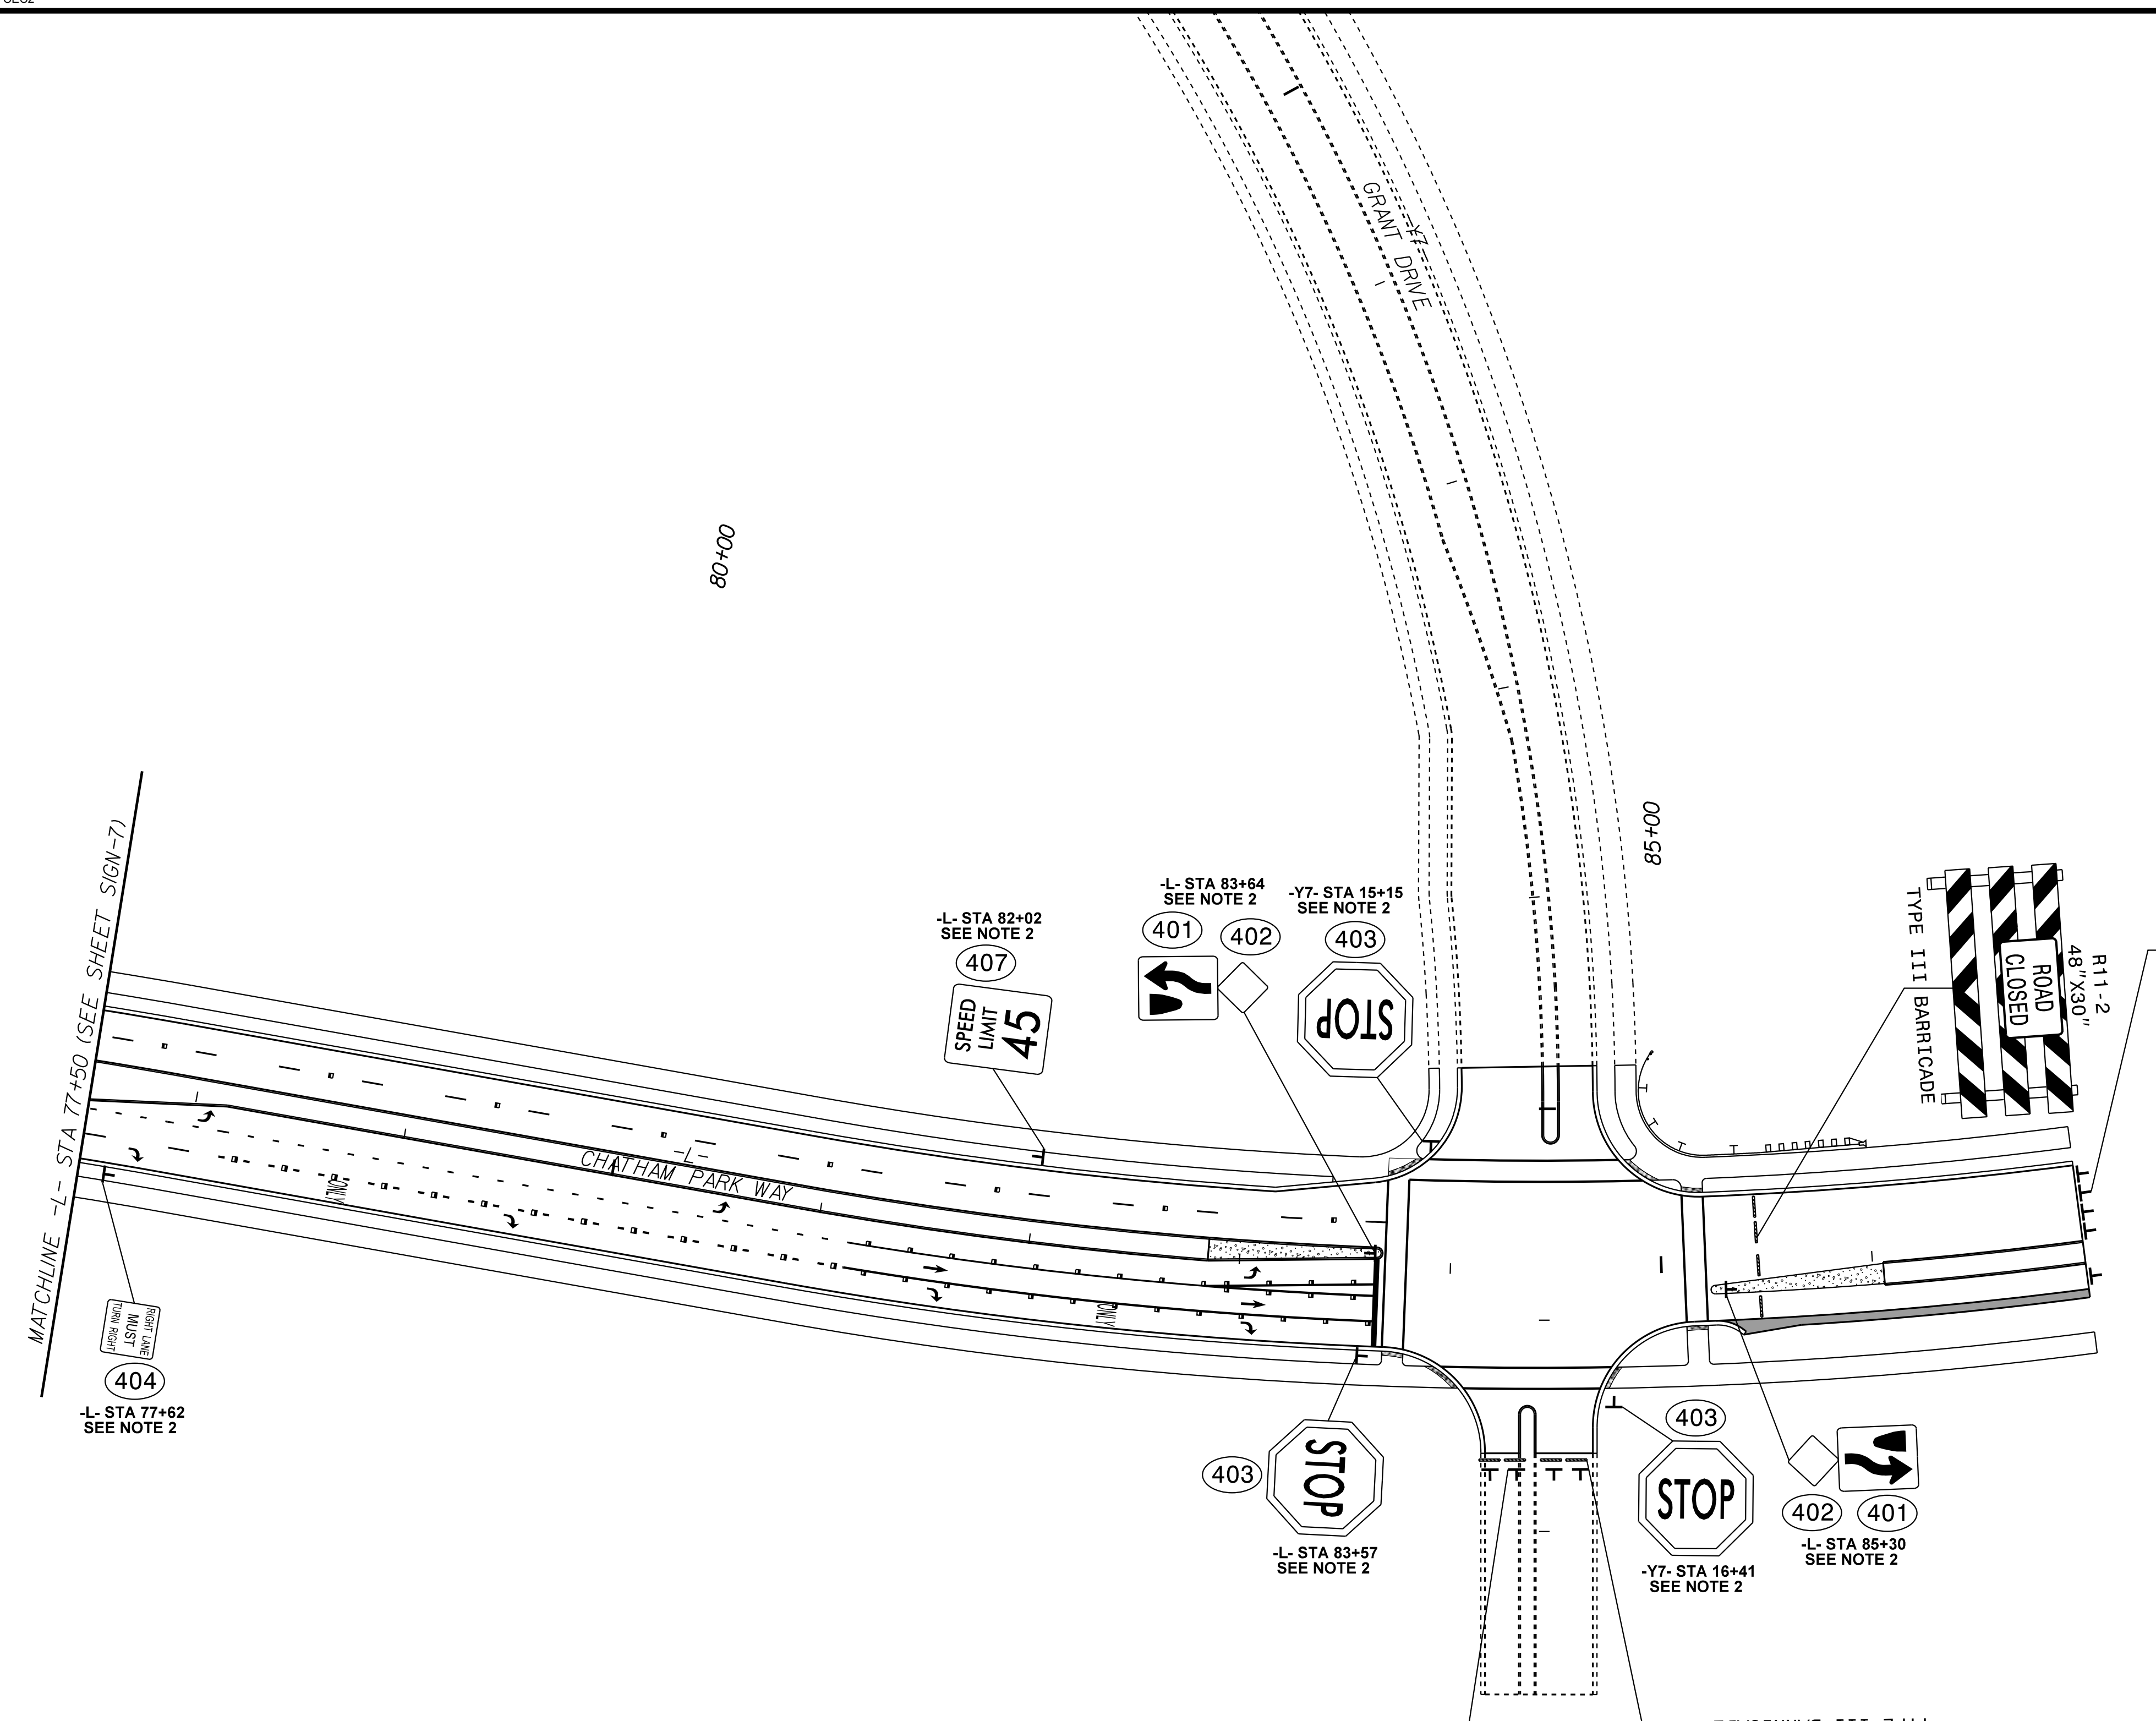

INSTALL TYPE 4 OBJECT MARKERS  
PER NCDOT STD. 1264.01 & 1264.02

INSTALL TYPE 4 OBJECT MARKERS  
PER NCDOT STD. 1264.01 & 1264.02

- ◆ DENOTES EXISTING SIGN
- ┆ DENOTES NEW "U" CHANNEL POST / PROPOSED SIGN LOCATION
- ┆ DENOTES EXISTING "U" CHANNEL POST / EXISTING SIGN LOCATION
- RETAIN ALL EXISTING SIGNS NOT SHOWN IN PLANS

**PROJECT NOTES**

- 1 DISPOSE OF SIGN SYSTEM, U-CHANNEL
- 2 SIGN ERECTION, TYPE D, E, AND F

**SIGNING PLAN**

6/1/2023