



PROJECT REFERENCE NO. R-5930A	SHEET NO. UC-4
DESIGNED BY: NLH	
DRAWN BY: JNB	
CHECKED BY: NDR	
APPROVED BY: NLH	
REVISED:	NORTH CAROLINA DEPARTMENT OF TRANSPORTATION UTILITIES ENGINEERING SEC. PHONE: (919)707-6690 FAX: (919)250-4151
UTILITY CONSTRUCTION PLANS ONLY	

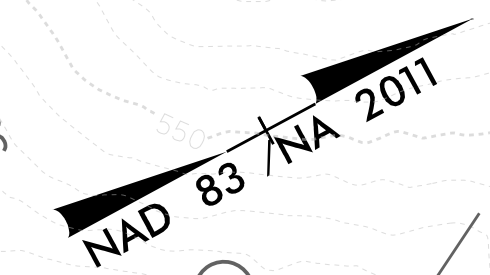

UTILITY CONSTRUCTION

THIS SHEET CORRESPONDS TO RDY-4

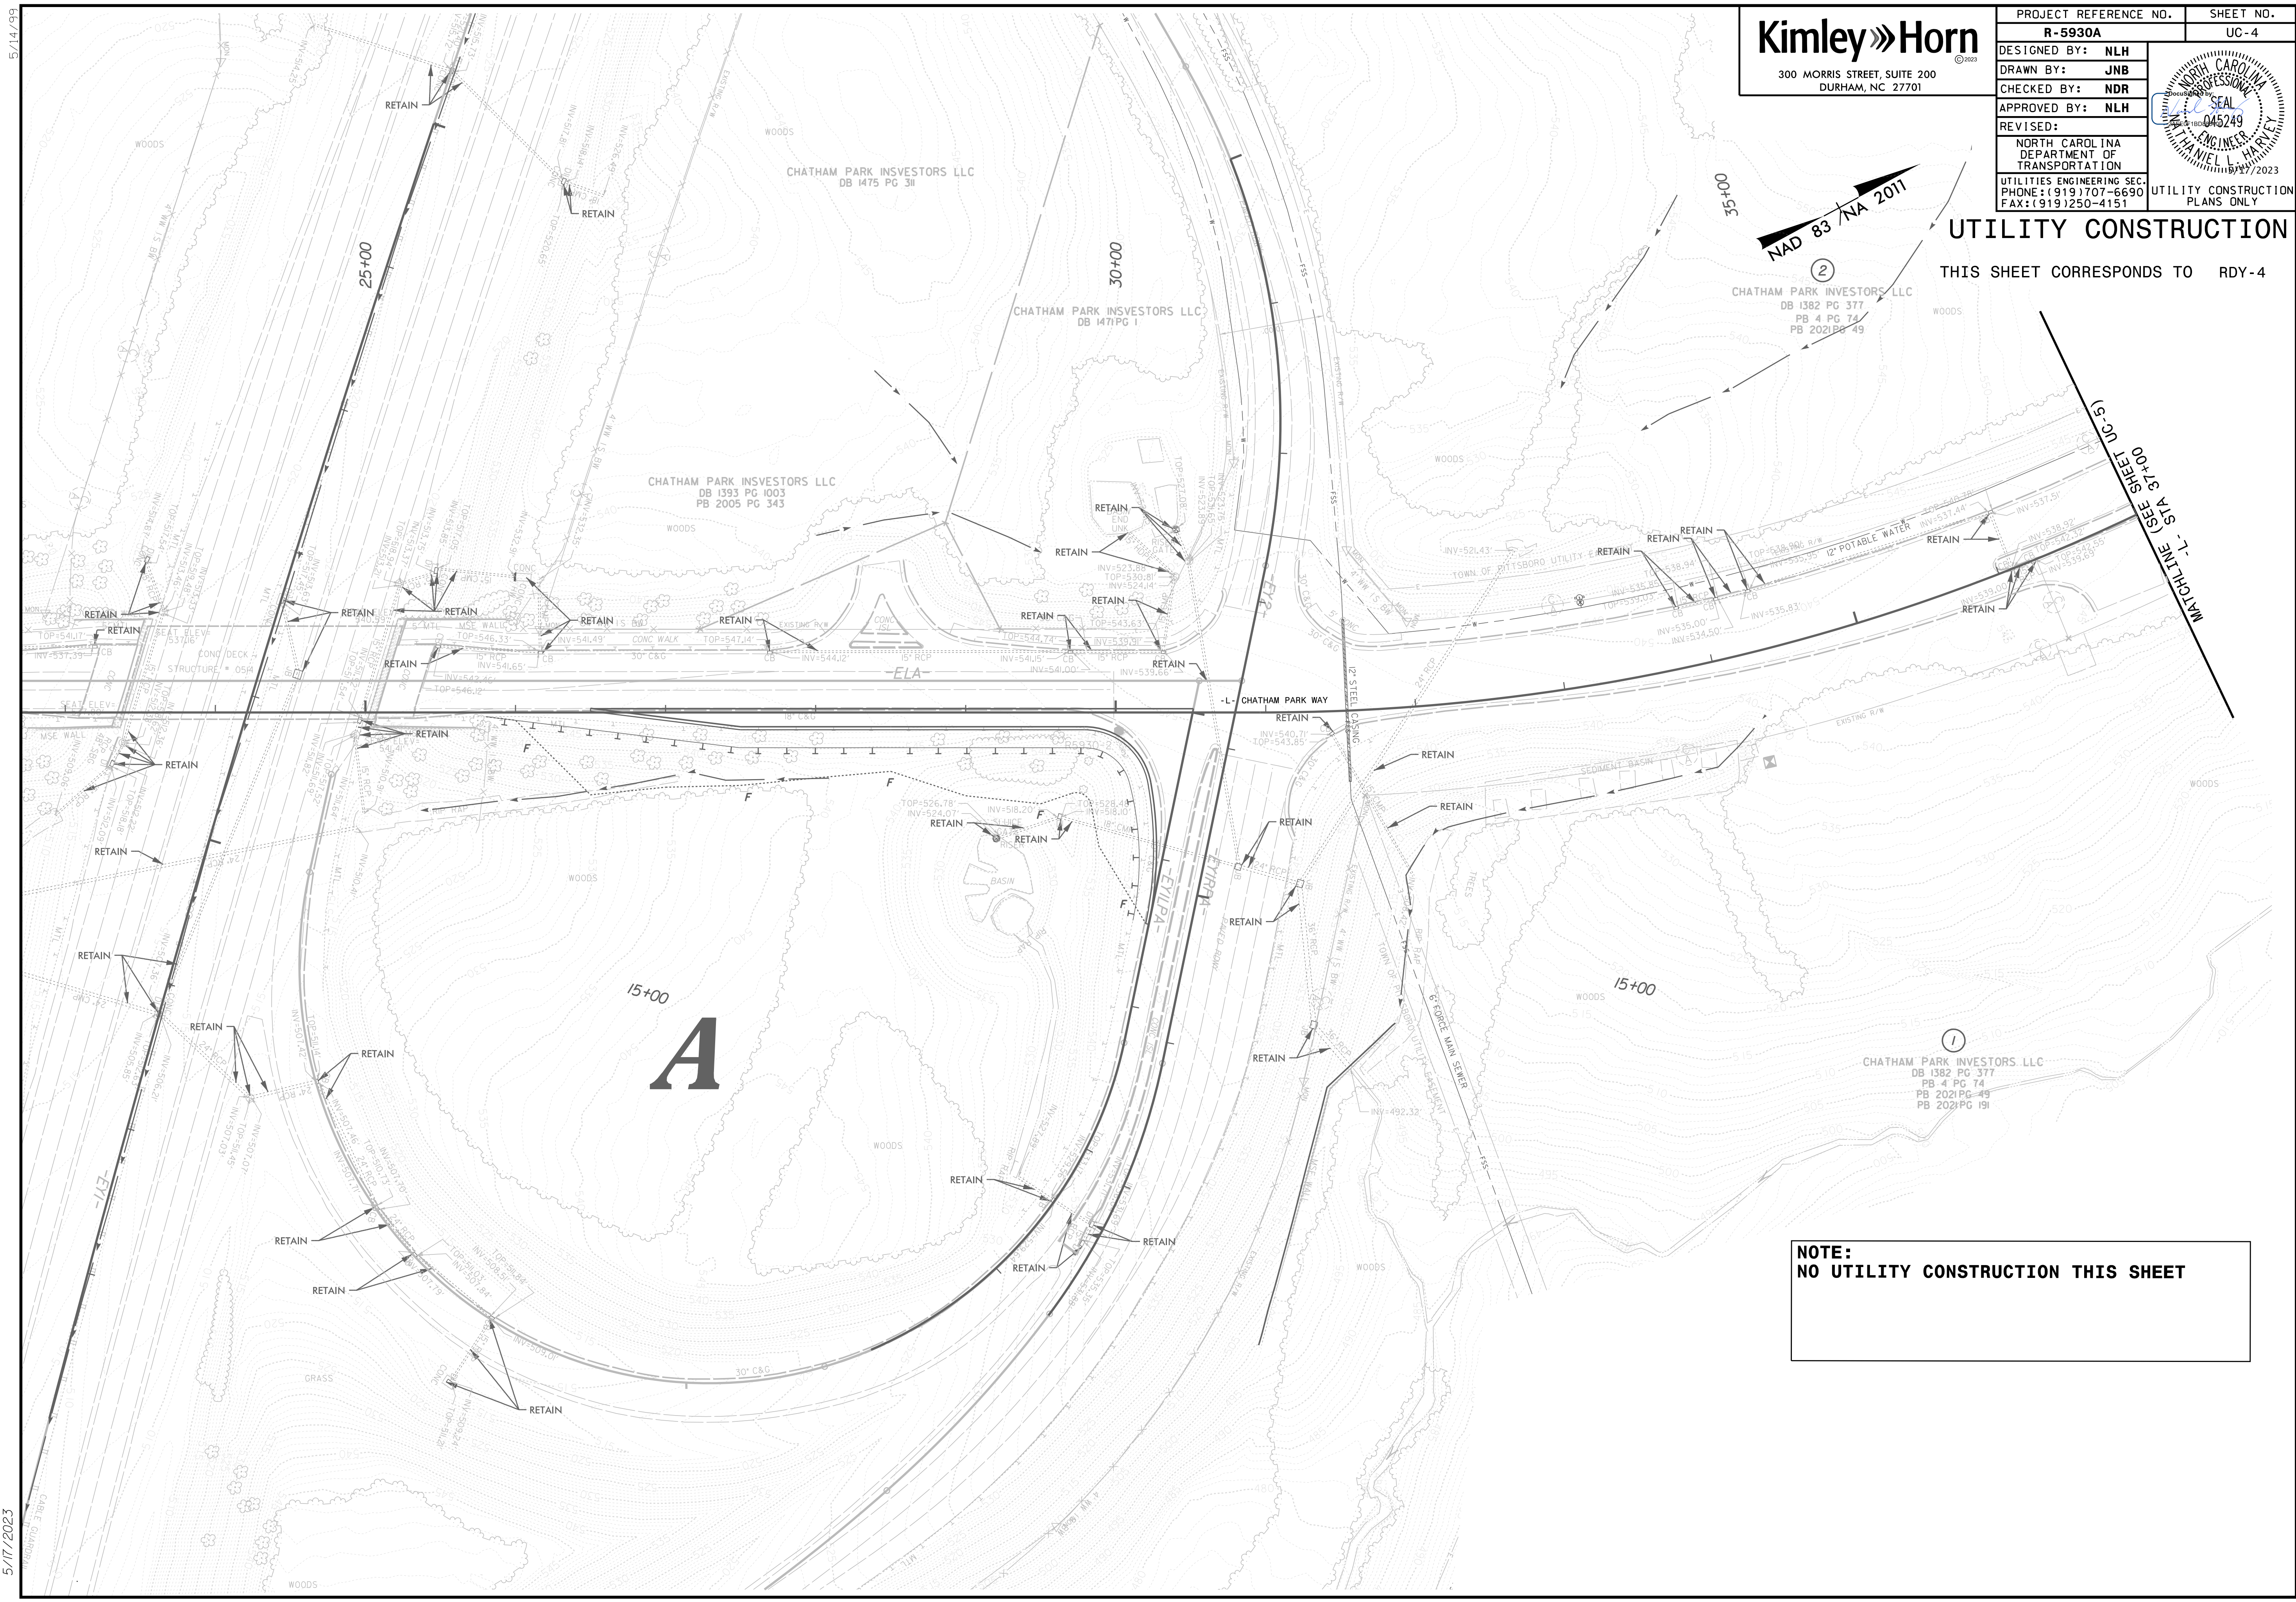

A

NOTE:
 NO UTILITY CONSTRUCTION THIS SHEET