



5/14/2023



300 MORRIS STREET, SUITE 200
DURHAM, NC 27701

PROJECT REFERENCE NO. R-5930A	SHEET NO. UC-9
DESIGNED BY: NLH	
DRAWN BY: JNB	
CHECKED BY: NDR	
APPROVED BY: NLH	
REVISER:	UTILITIES ENGINEERING SEC. PHONE: (919) 707-6690 FAX: (919) 250-4151
NORTH CAROLINA DEPARTMENT OF TRANSPORTATION	
UTILITY CONSTRUCTION PLANS ONLY	

UTILITY CONSTRUCTION

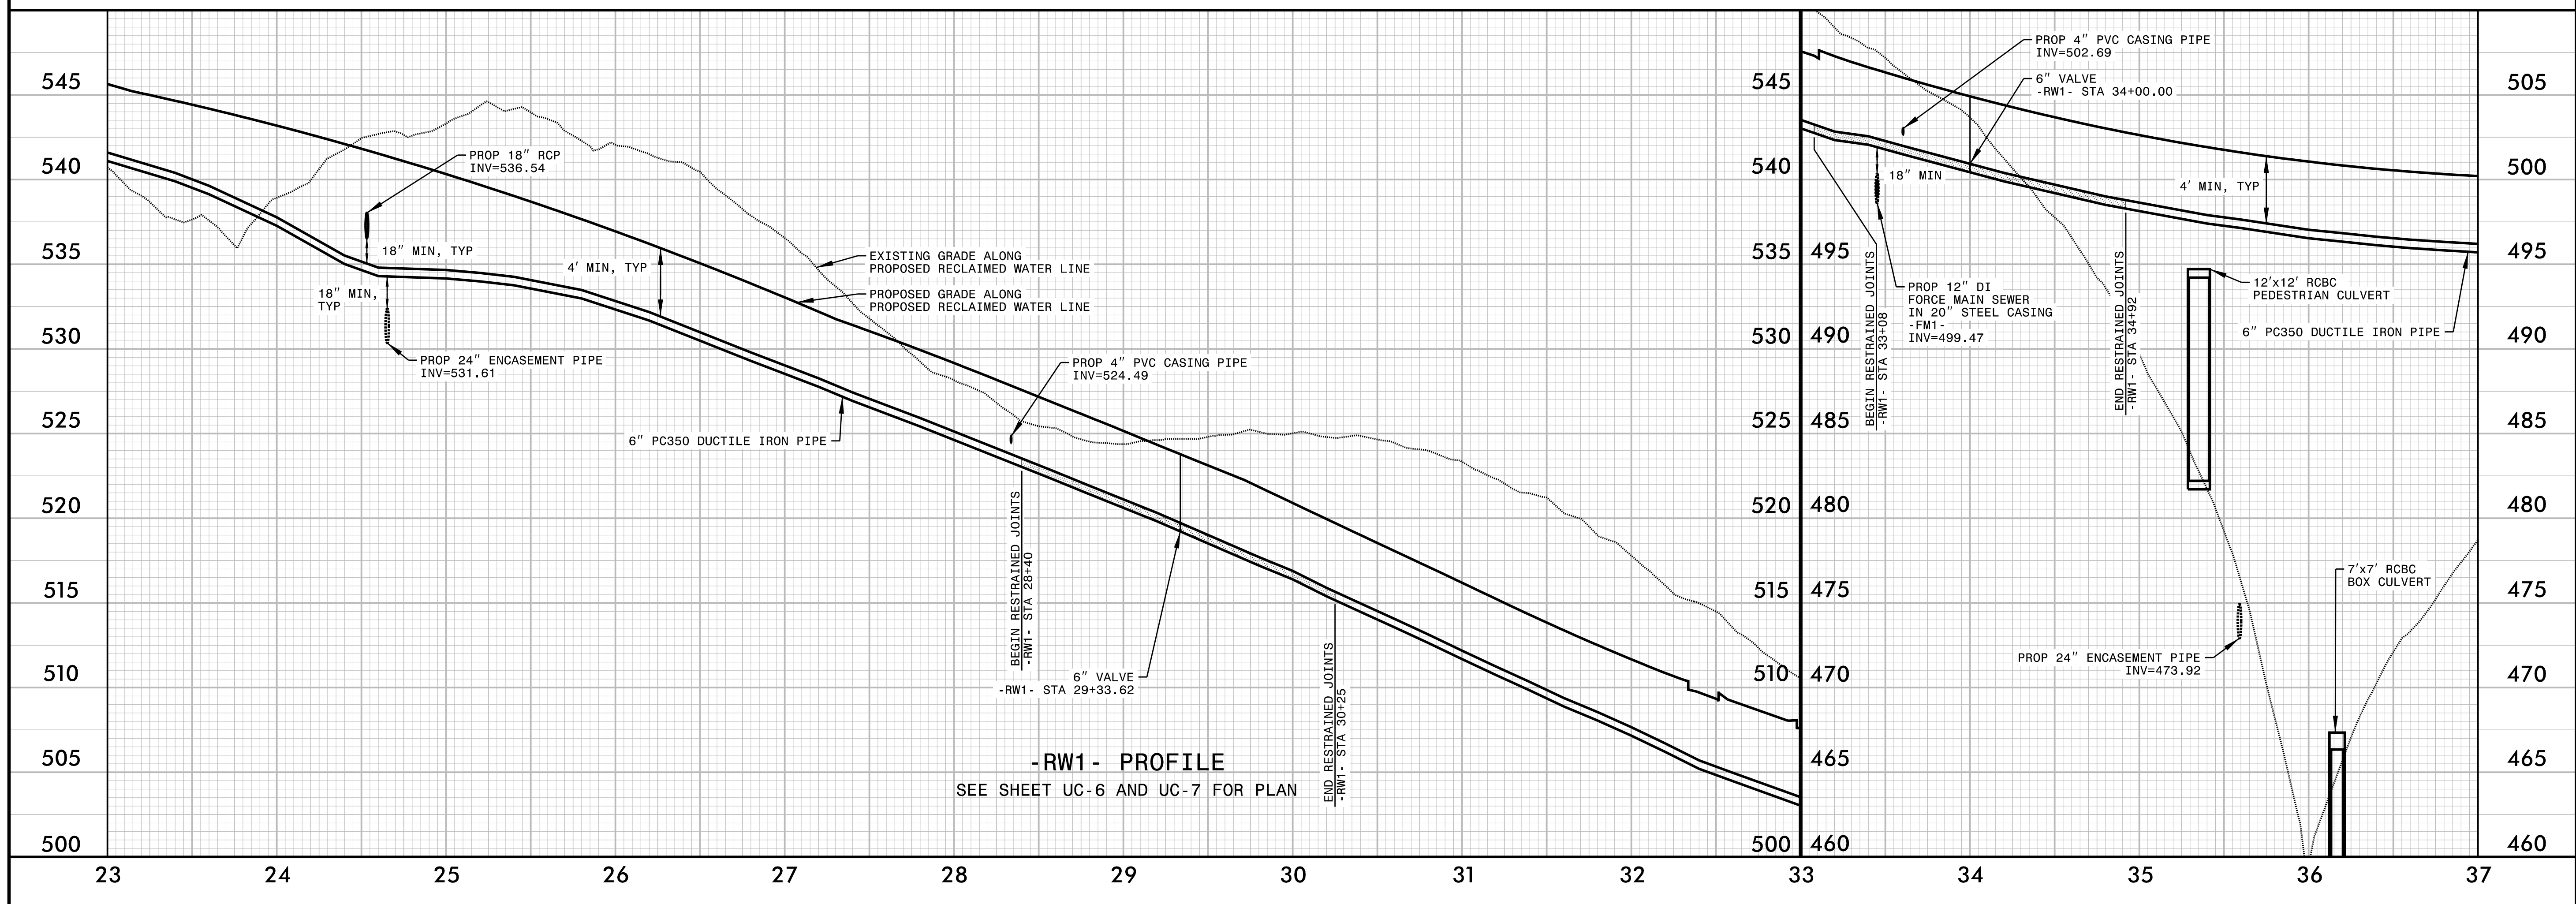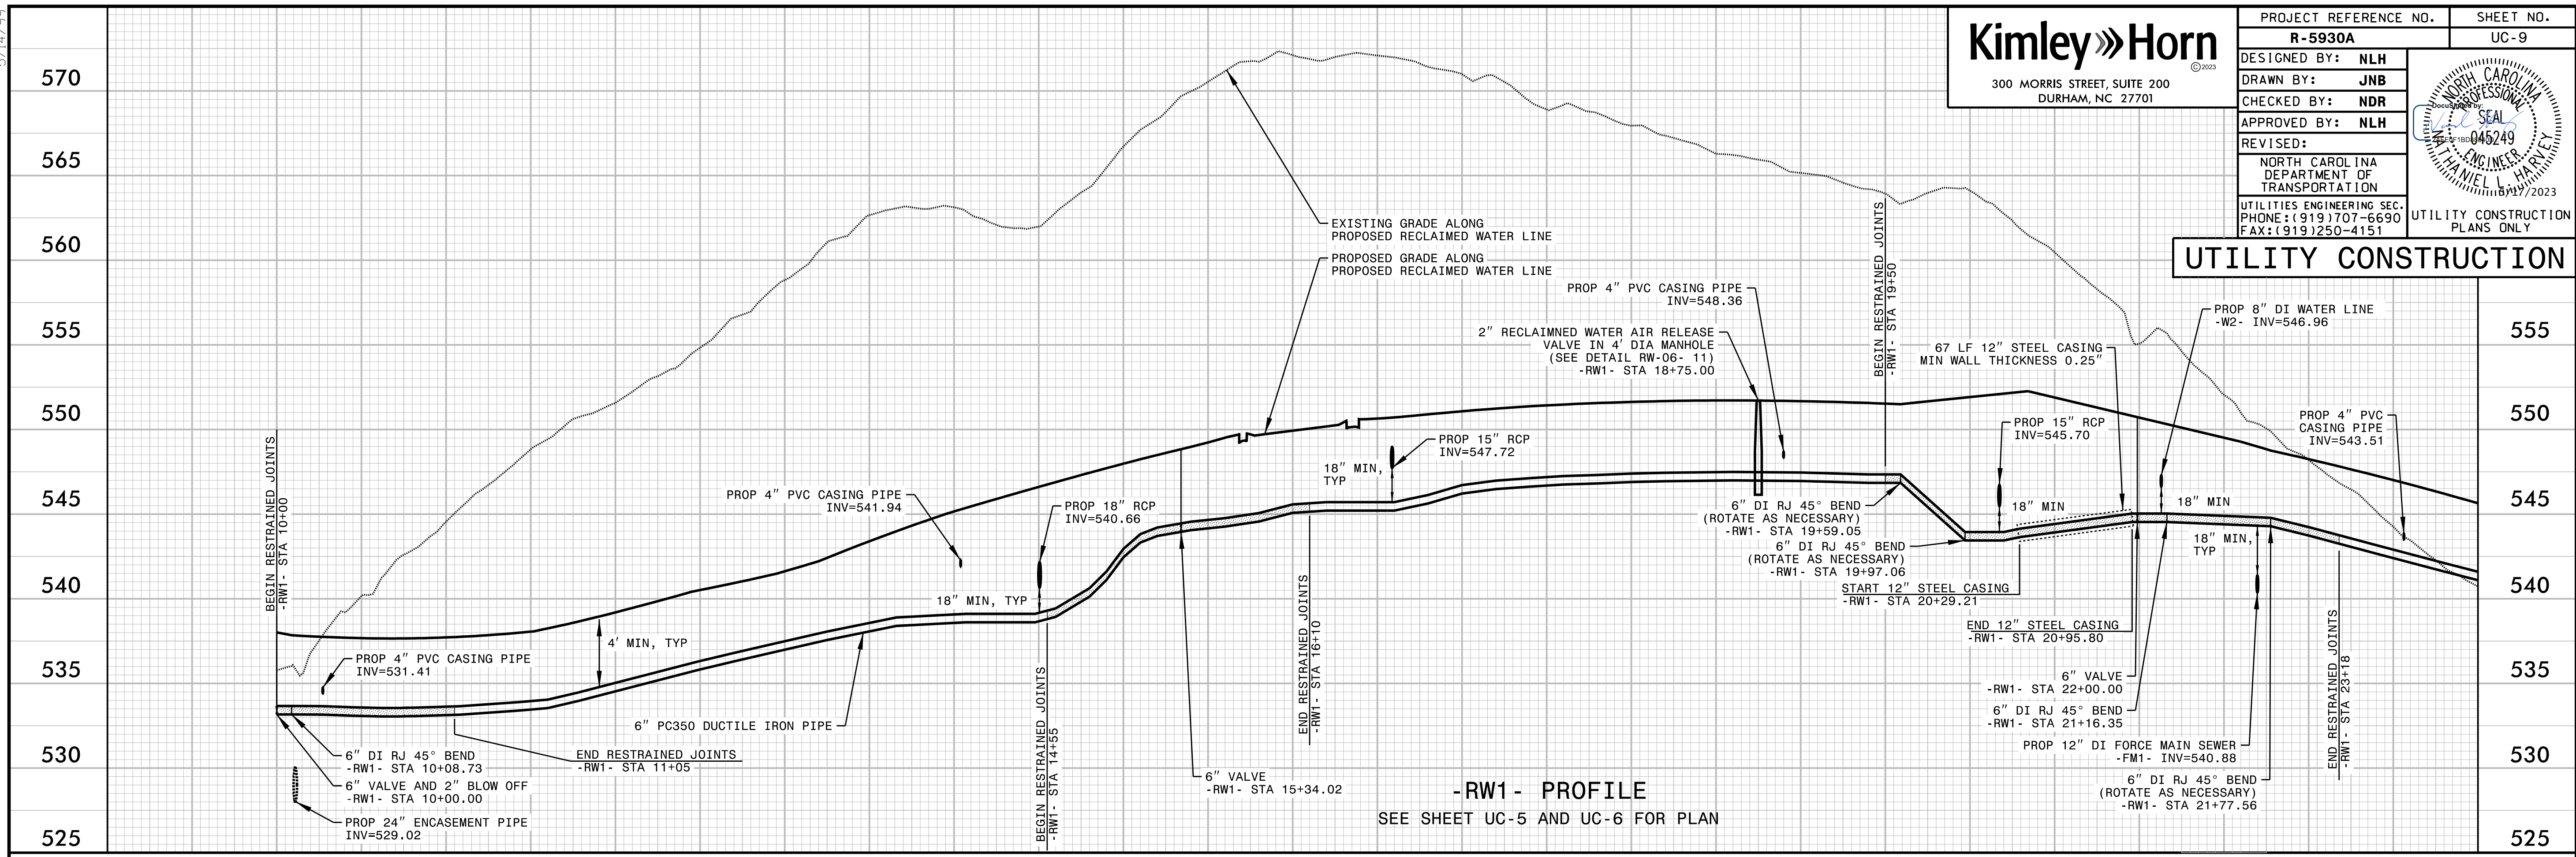

5/17/2023