



5/14/2023



300 MORRIS STREET, SUITE 200
DURHAM, NC 27701

PROJECT REFERENCE NO. R-5930A	SHEET NO. UC-10
DESIGNED BY: NLH	
DRAWN BY: JNB	
CHECKED BY: NDR	
APPROVED BY: NLH	
REVISED:	
NORTH CAROLINA DEPARTMENT OF TRANSPORTATION UTILITIES ENGINEERING SEC. PHONE: (919)707-6690 FAX: (919)250-4151	
UTILITY CONSTRUCTION PLANS ONLY	

UTILITY CONSTRUCTION

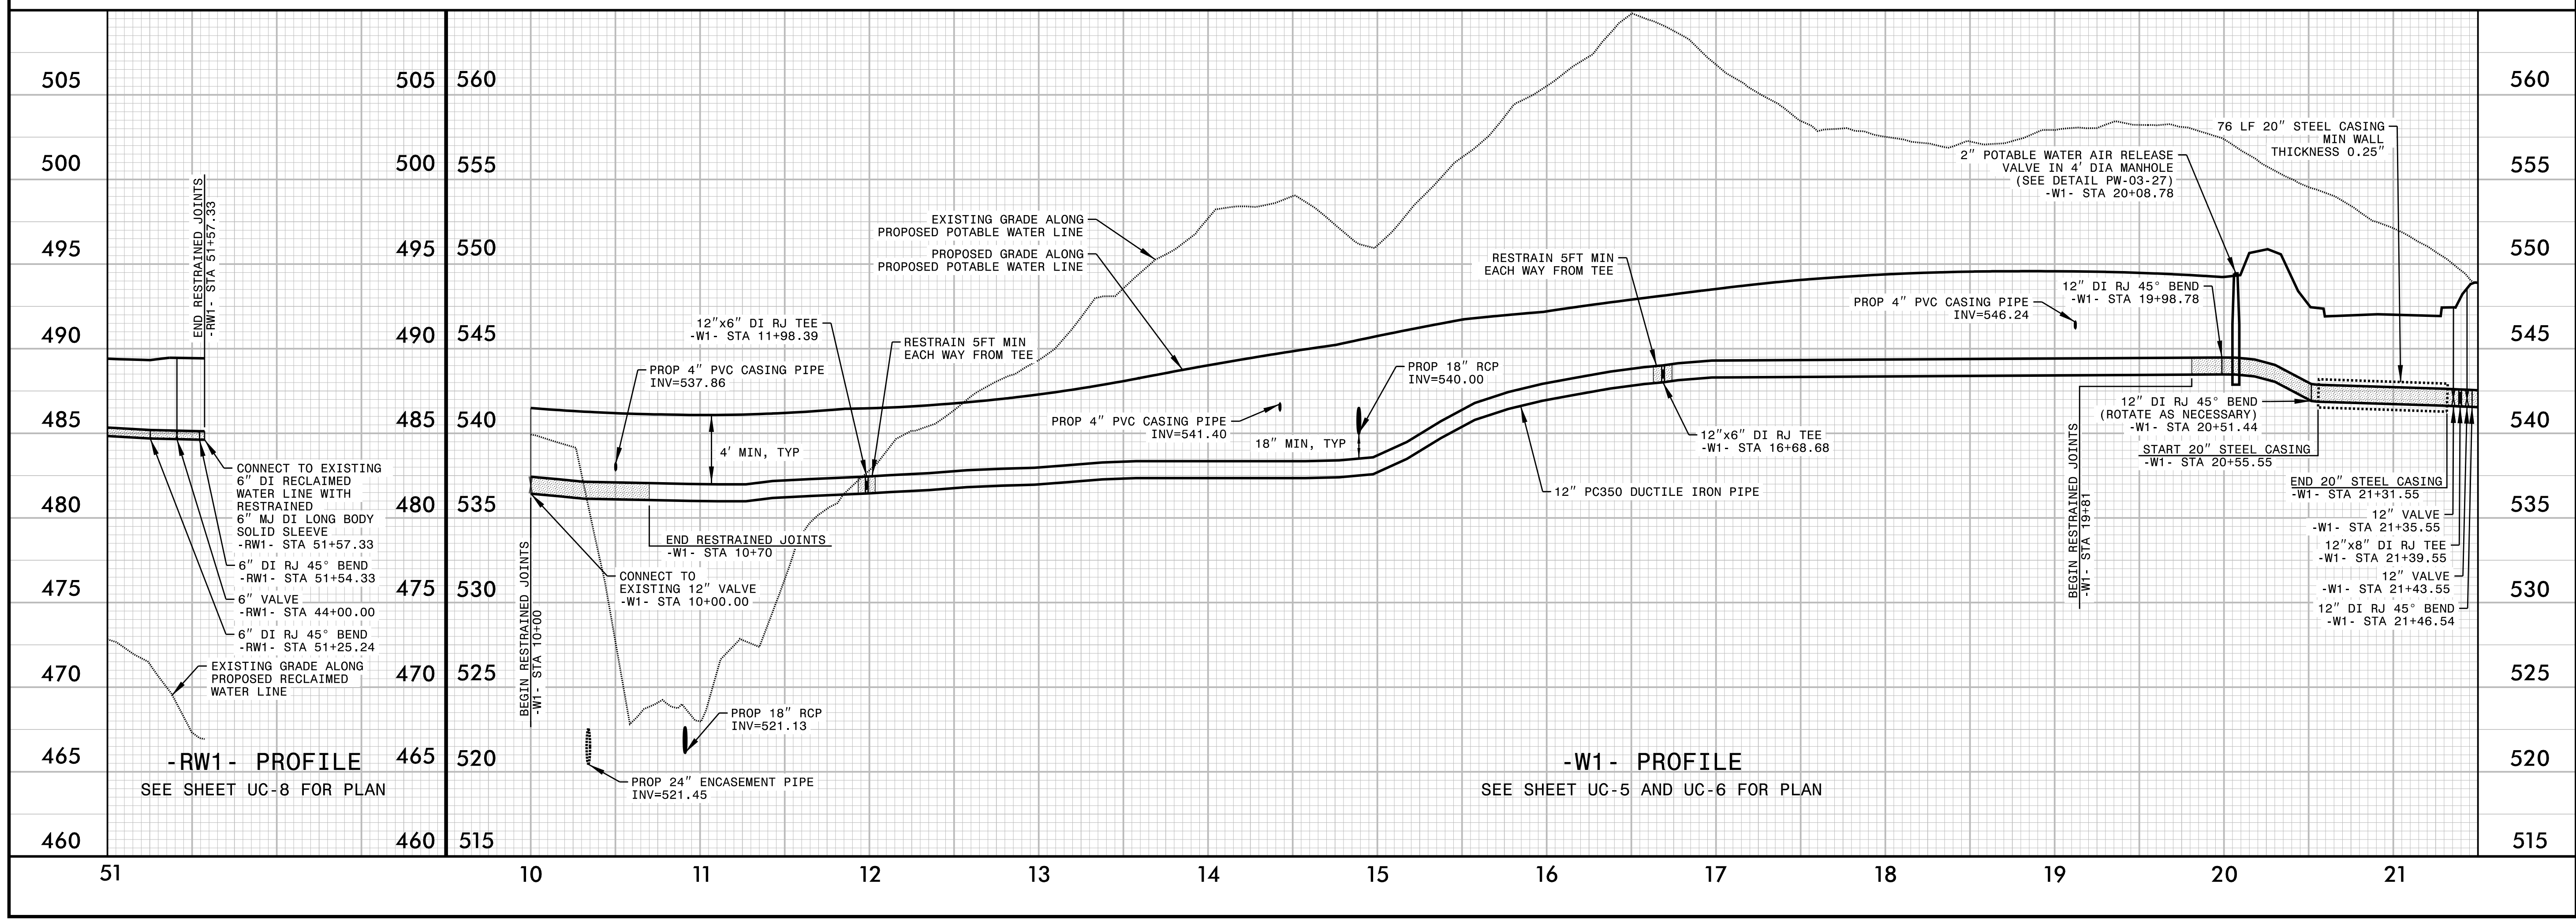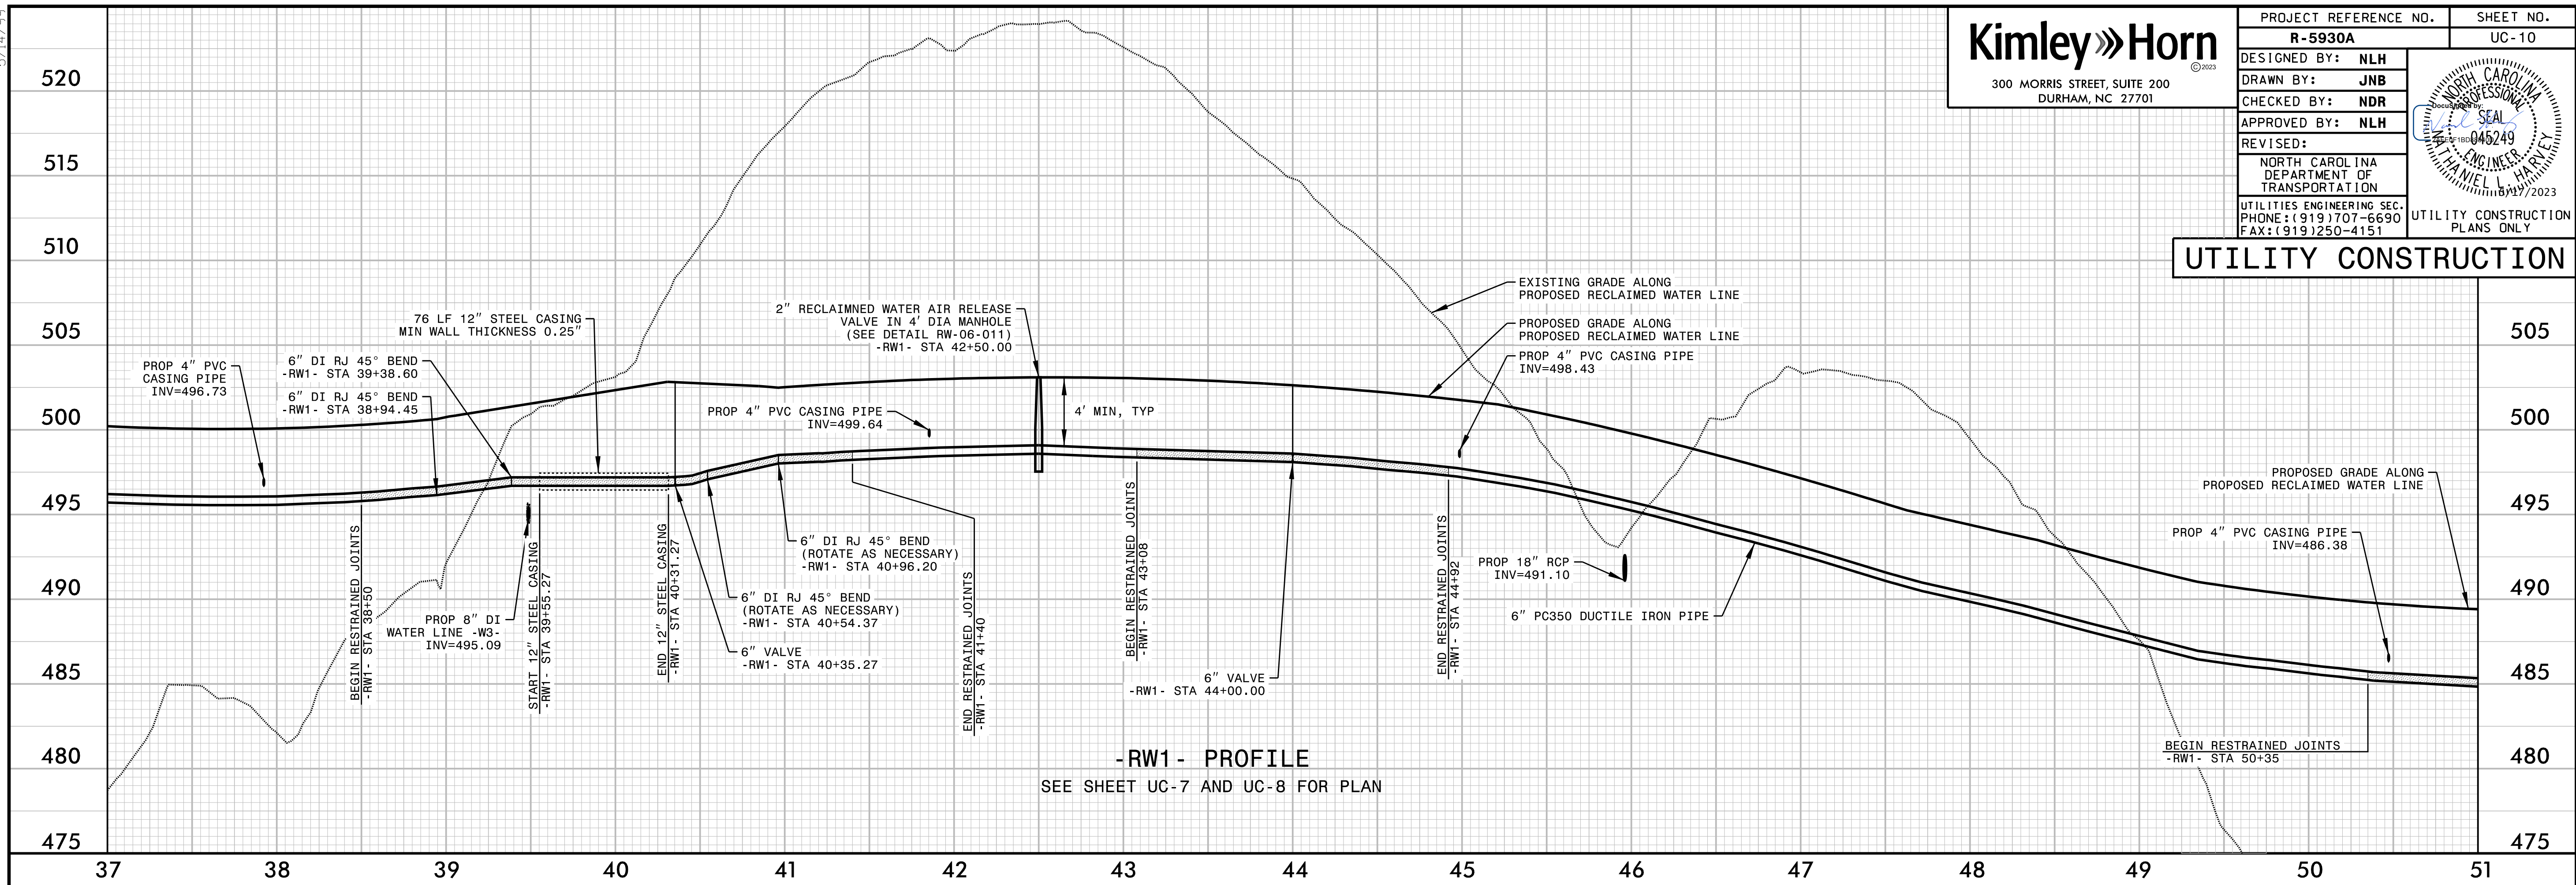

5/17/2023