



69 + 50.00

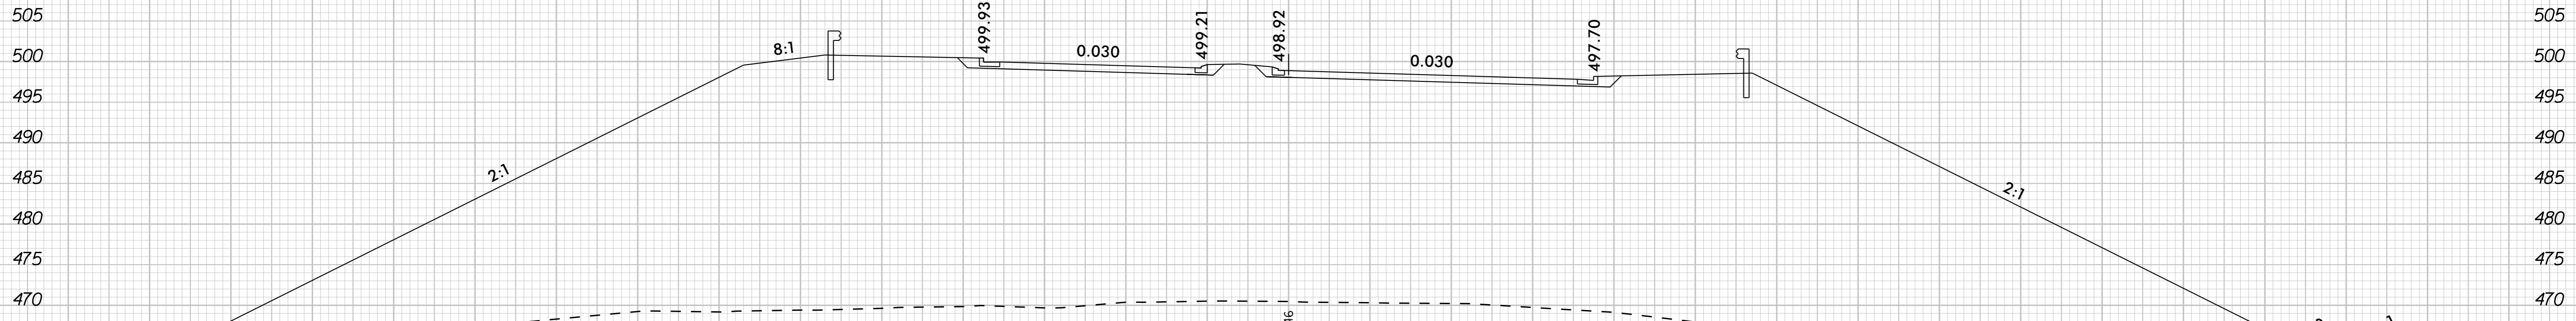

69 + 00.00

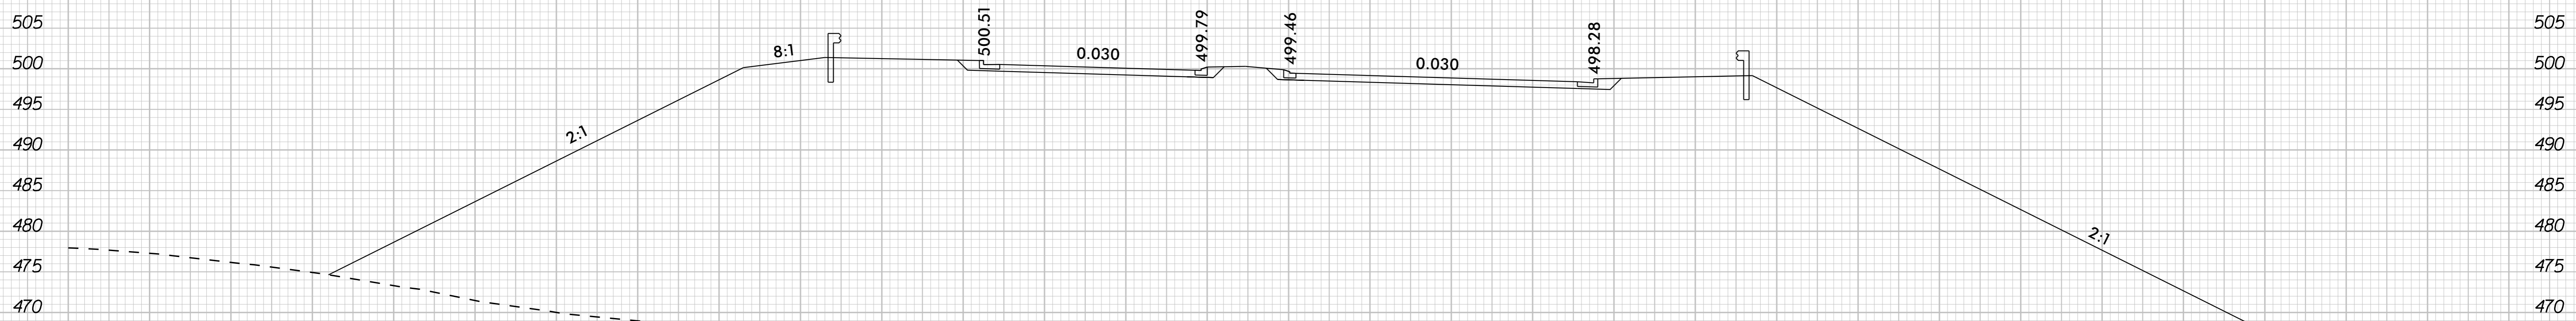

68 + 50.00

-L- CHATHAM PARK WAY