



76 + 50.00

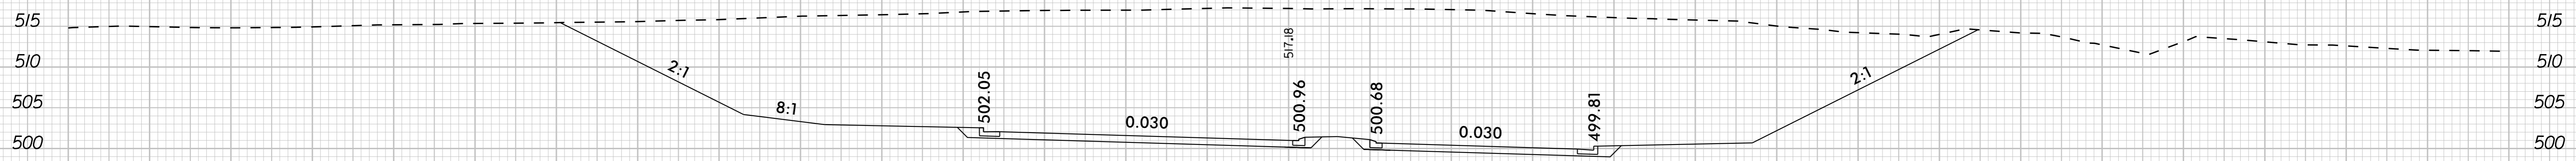

76 + 00.00

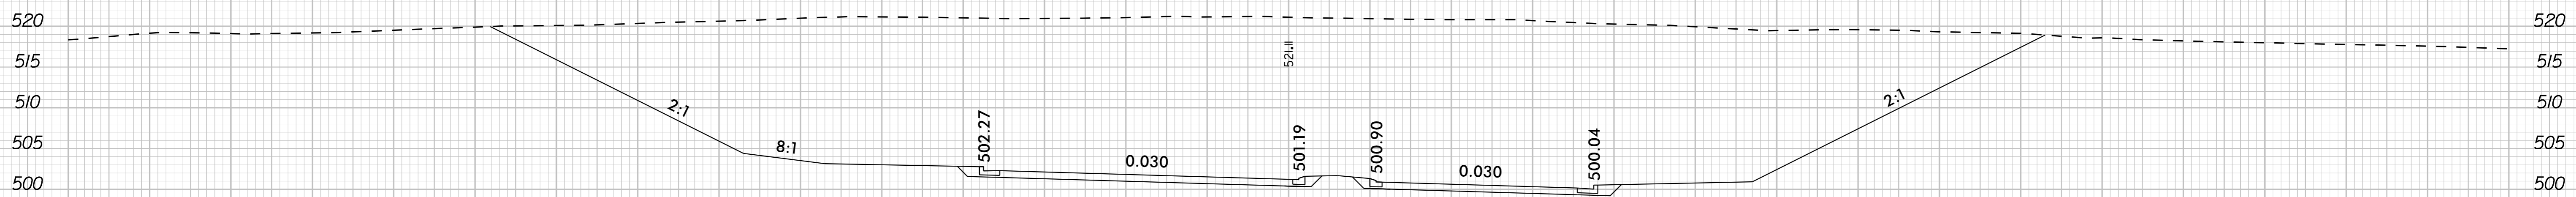

75 + 50.00



75 + 00.00



74 + 50.00

-L- CHATHAM PARK WAY

