



87 + 00.00

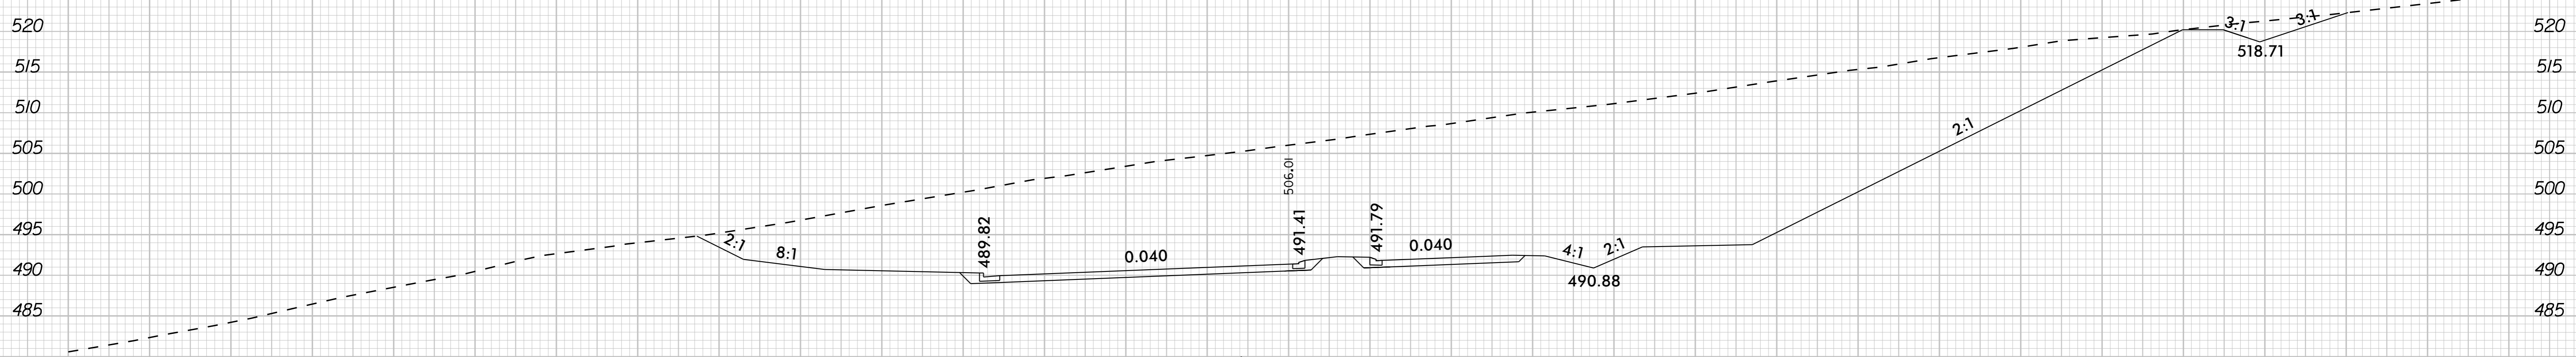

86 + 50.00

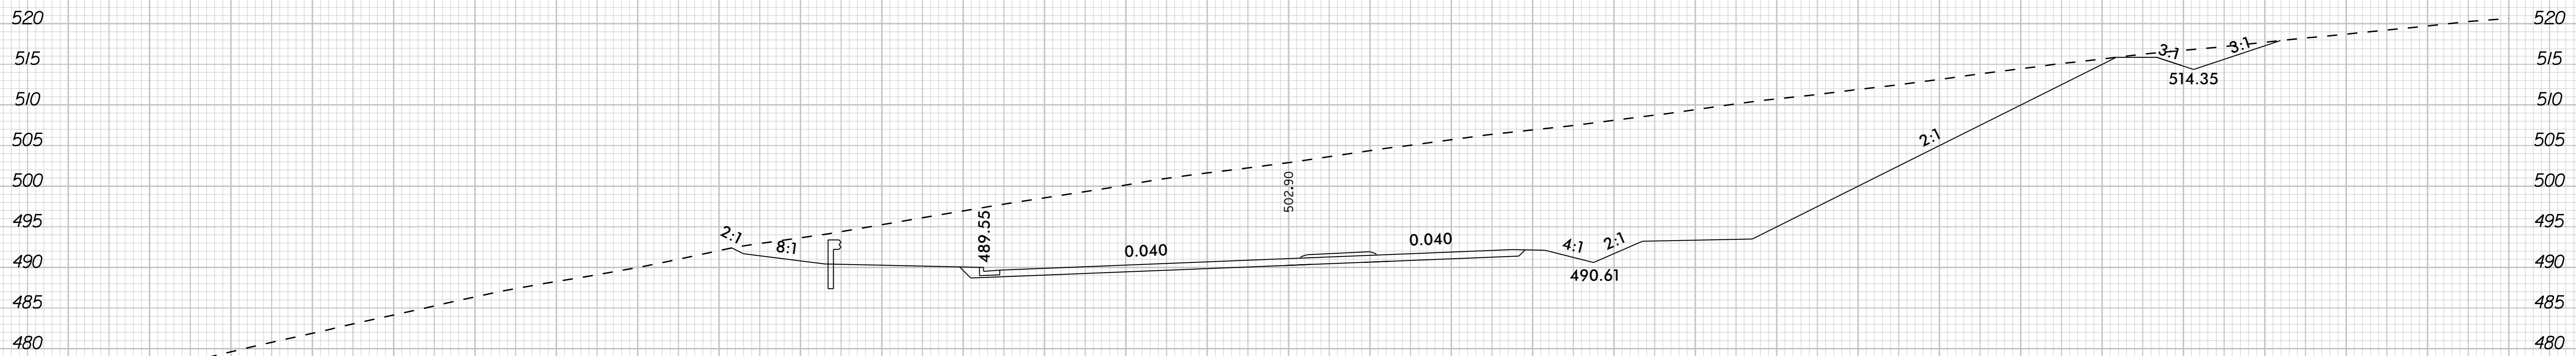

86 + 00.00

-L- CHATHAM PARK WAY