




11 + 44.10

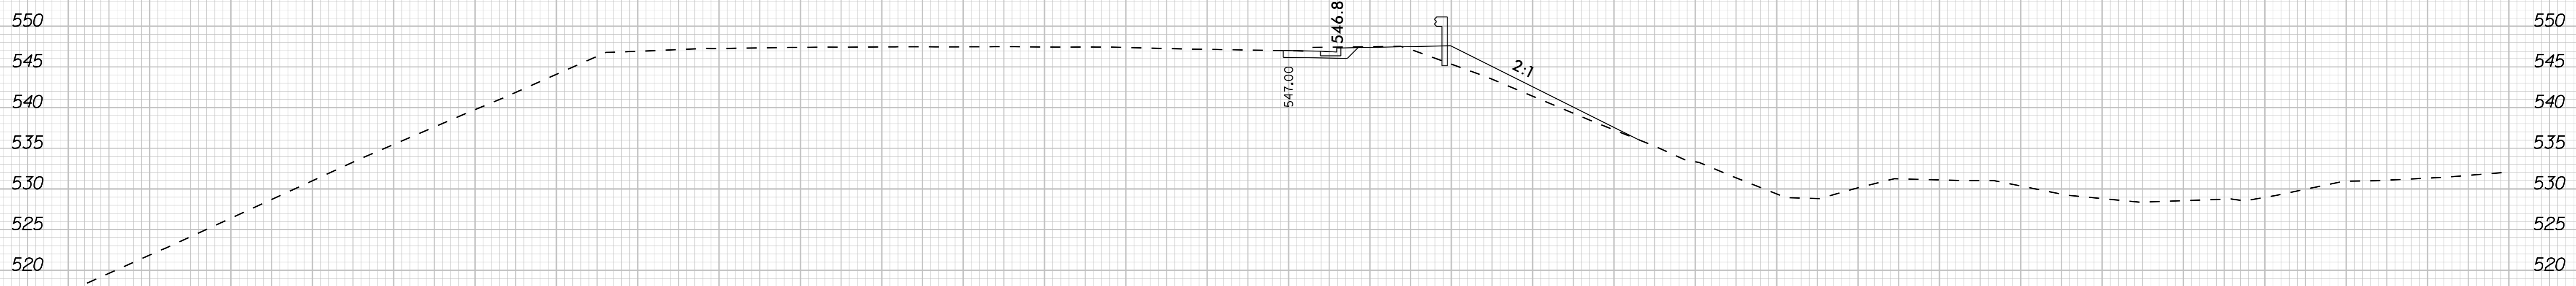

11 + 00.00

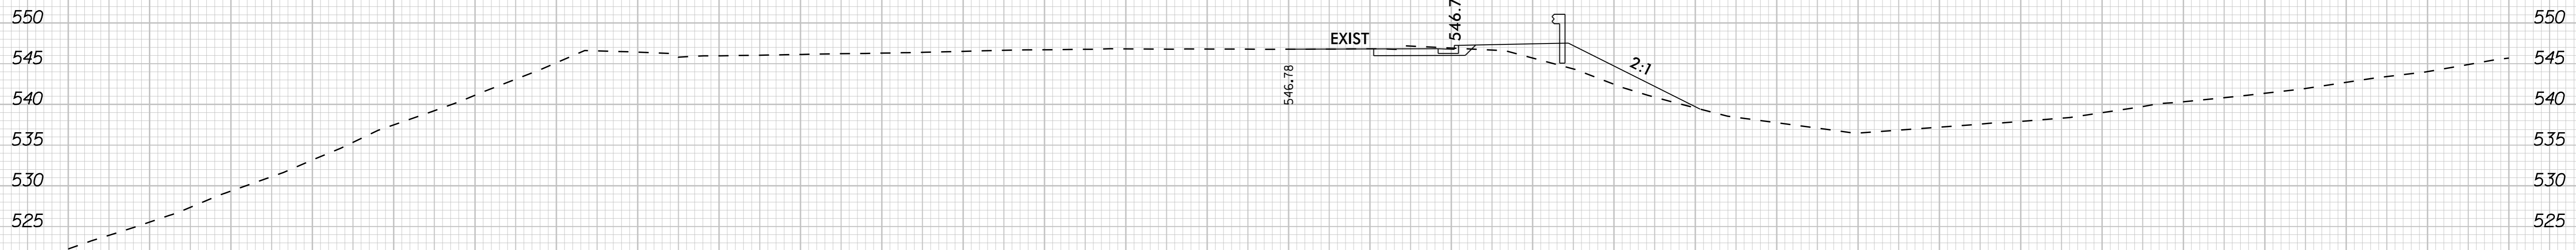

10 + 50.00

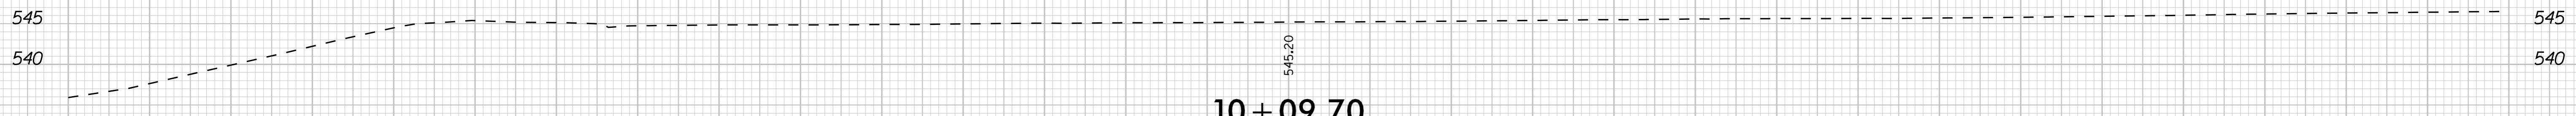

10 + 09.70

-YILPA- US 64 WB ON RAMP