



5/28/23

-L-

PROJECT REFERENCE NO. U-5775	SHEET NO. 6
ROADWAY DESIGN ENGINEER	HYDRAULICS ENGINEER
DOCUMENT NOT CONSIDERED FINAL UNLESS ALL SIGNATURES COMPLETED	
 TGS ENGINEERS 201 W. MARION ST. STE 200 SHELBY, NC 28150 PH (704) 476-0003 CORP. LICENSE NO.: C-0275	

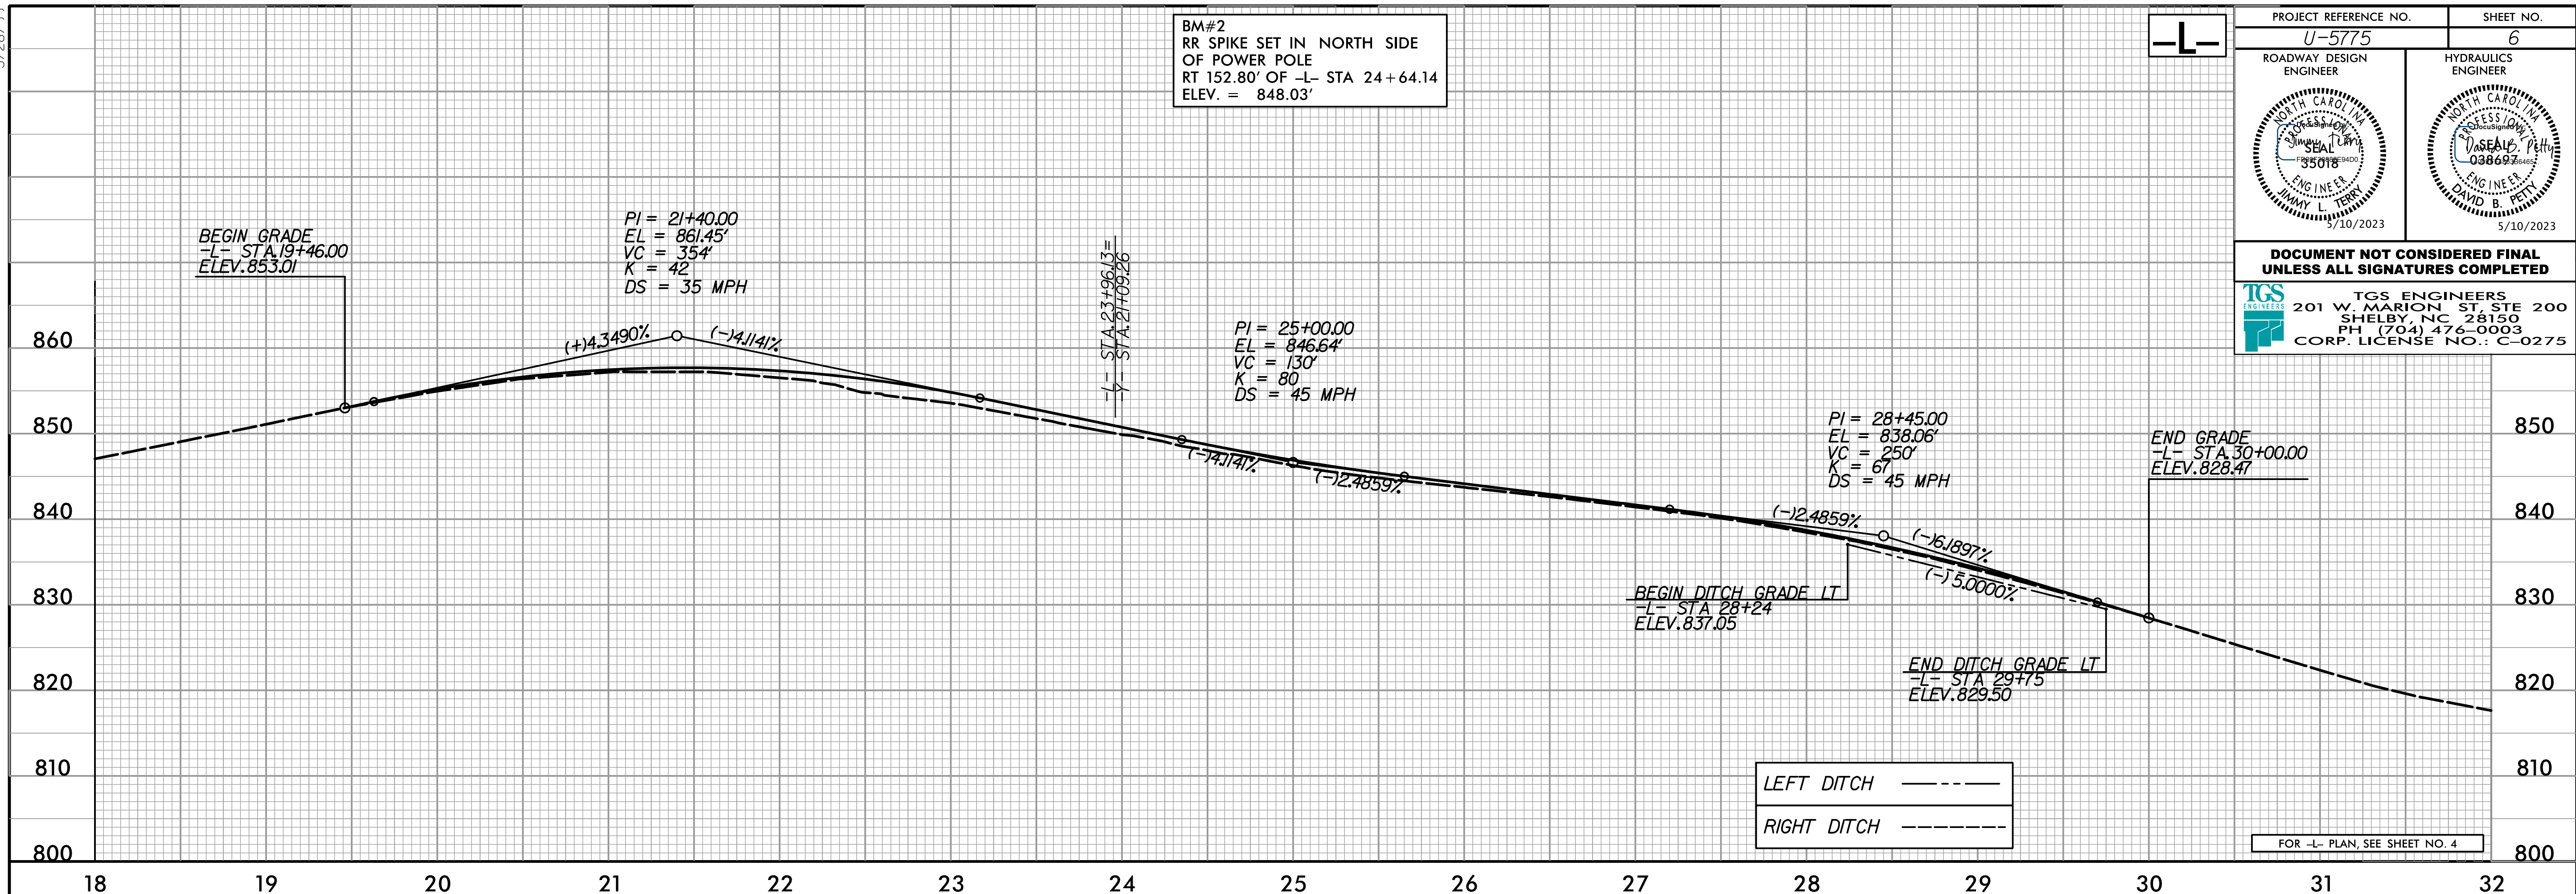

-Y-

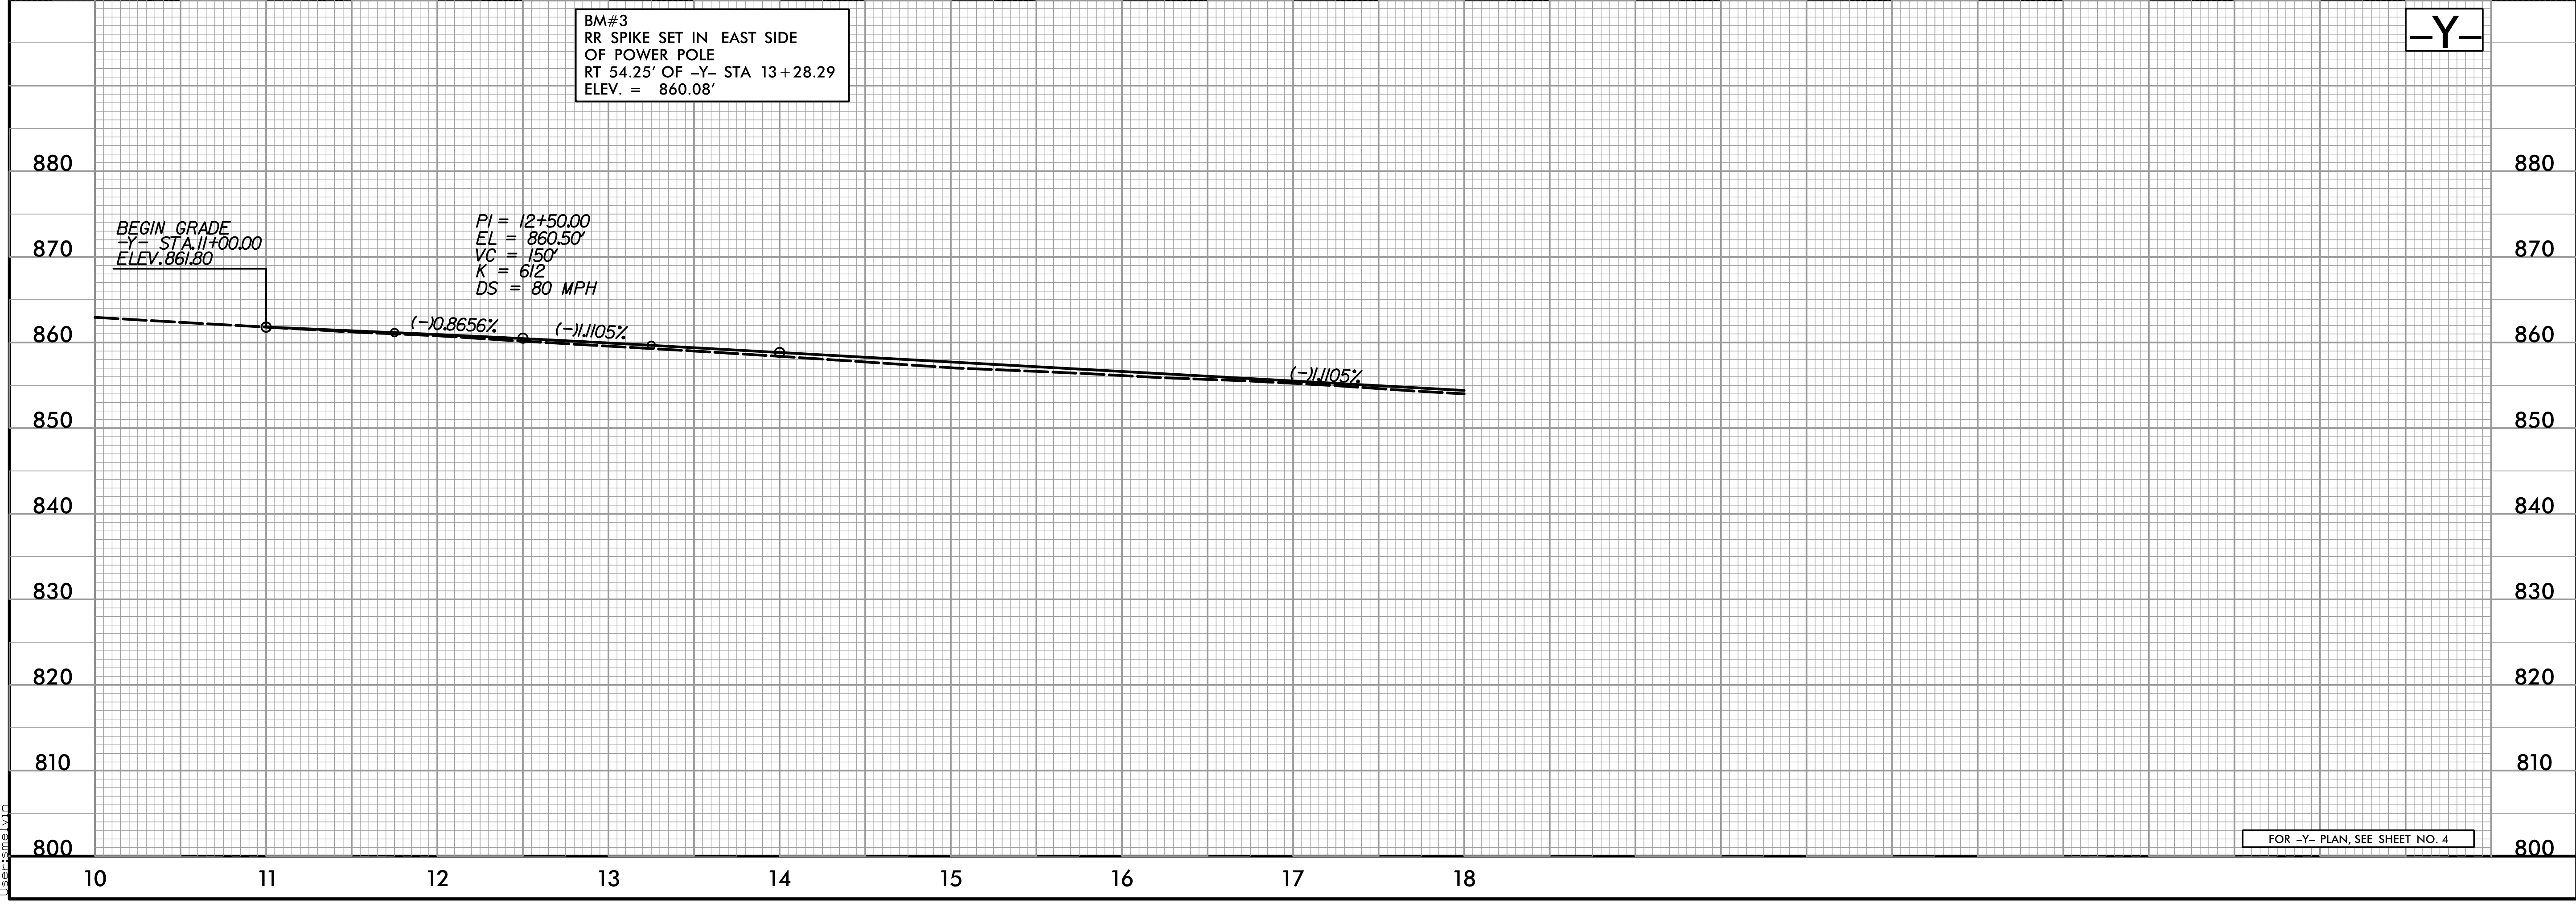

X:\Projects\U-5775\Roadway\Proj\U-5775_Rdy.pfl.dgn