

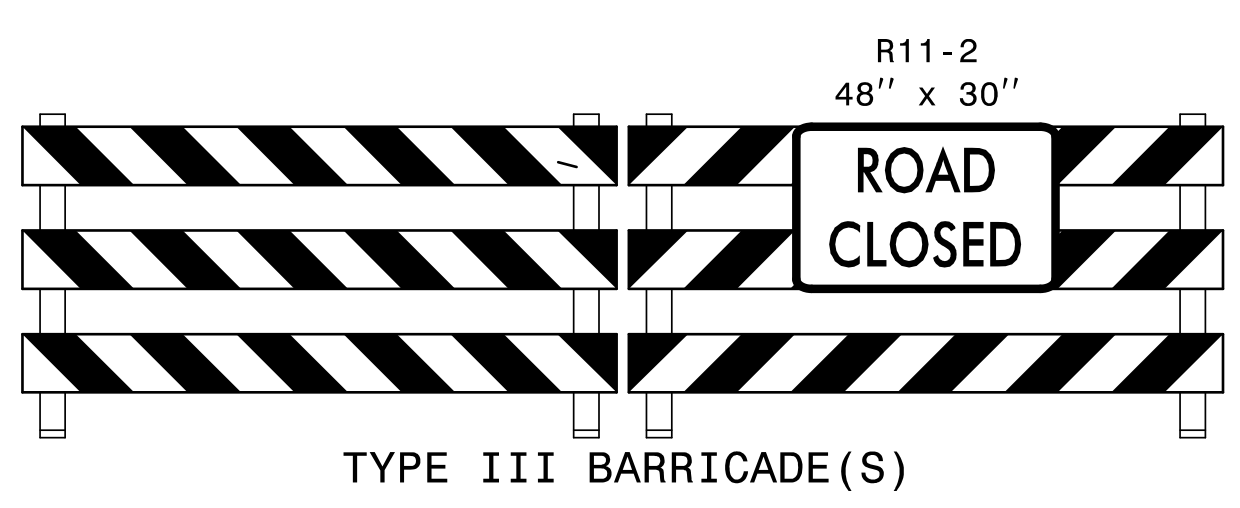


PHASE 1, STEP 2:

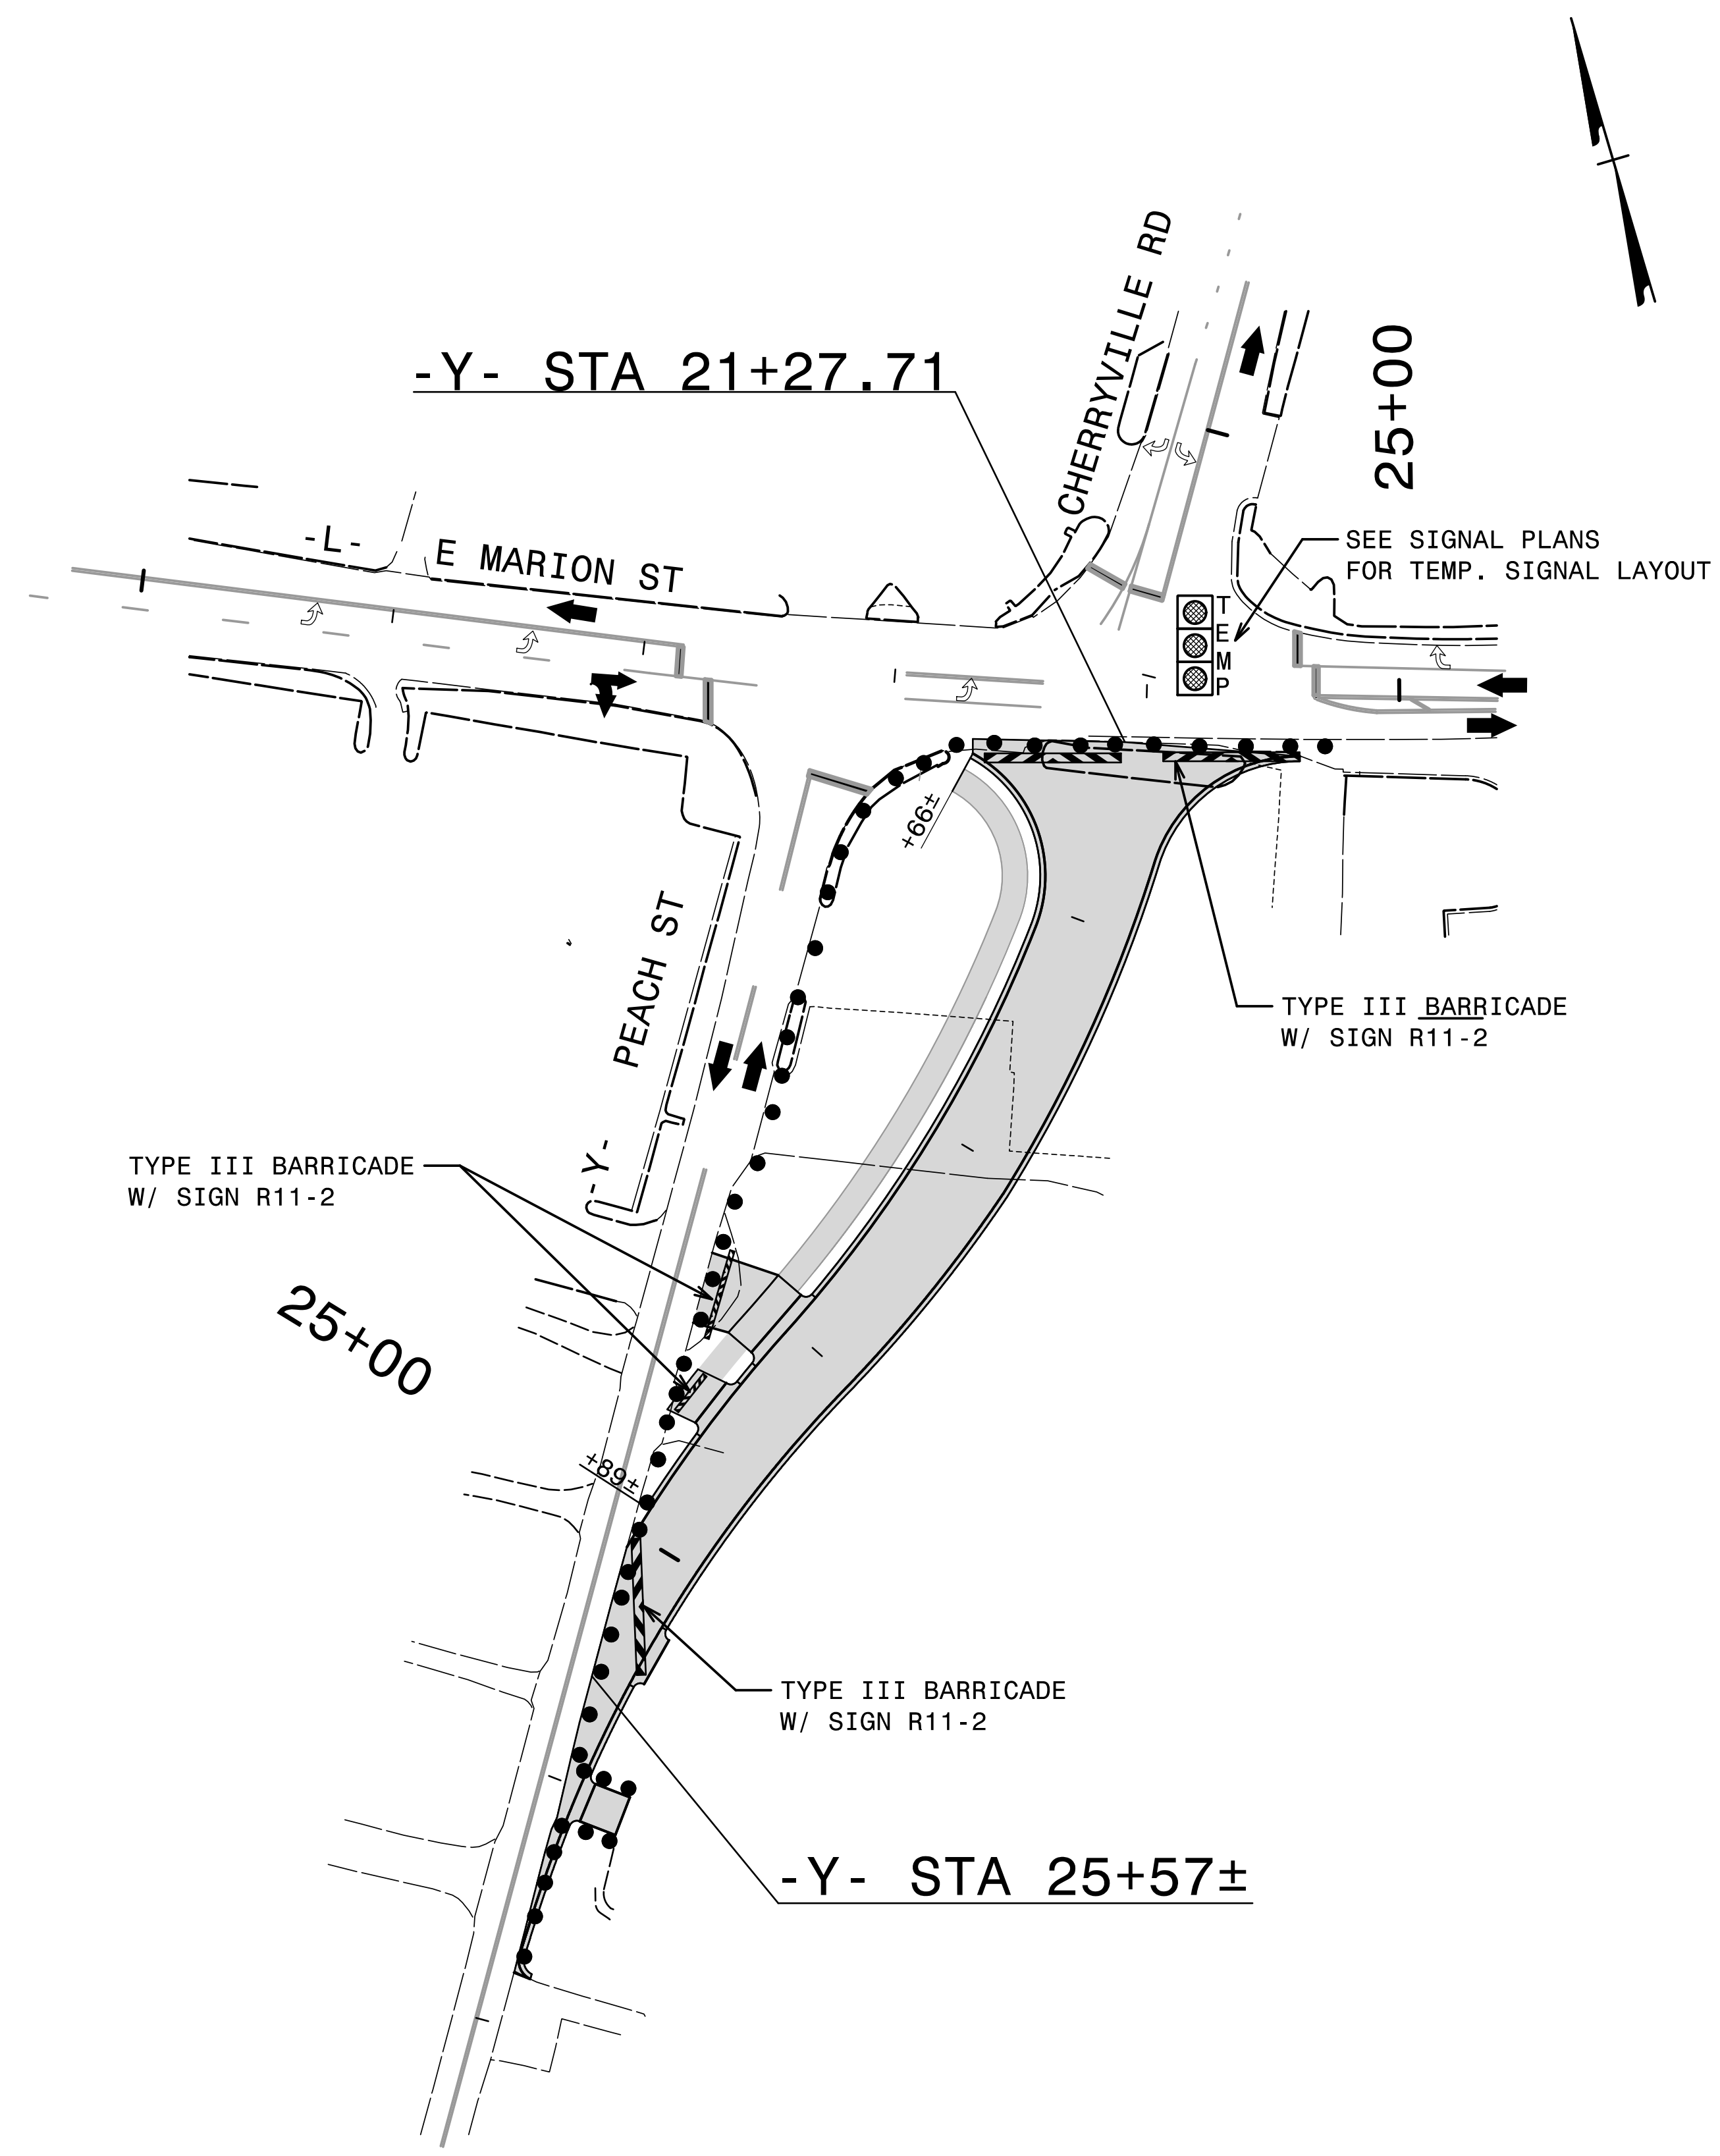

PHASE 1, STEP 3:

PROJ. REFERENCE NO.	SHEET NO.
U-5775	TMP-3
TGS ENGINEERS 201 W. MARION ST. STE 200 SHELBY, NC 28150 PH (704) 476-0003 CORP. LICENSE NO.: C-0275	

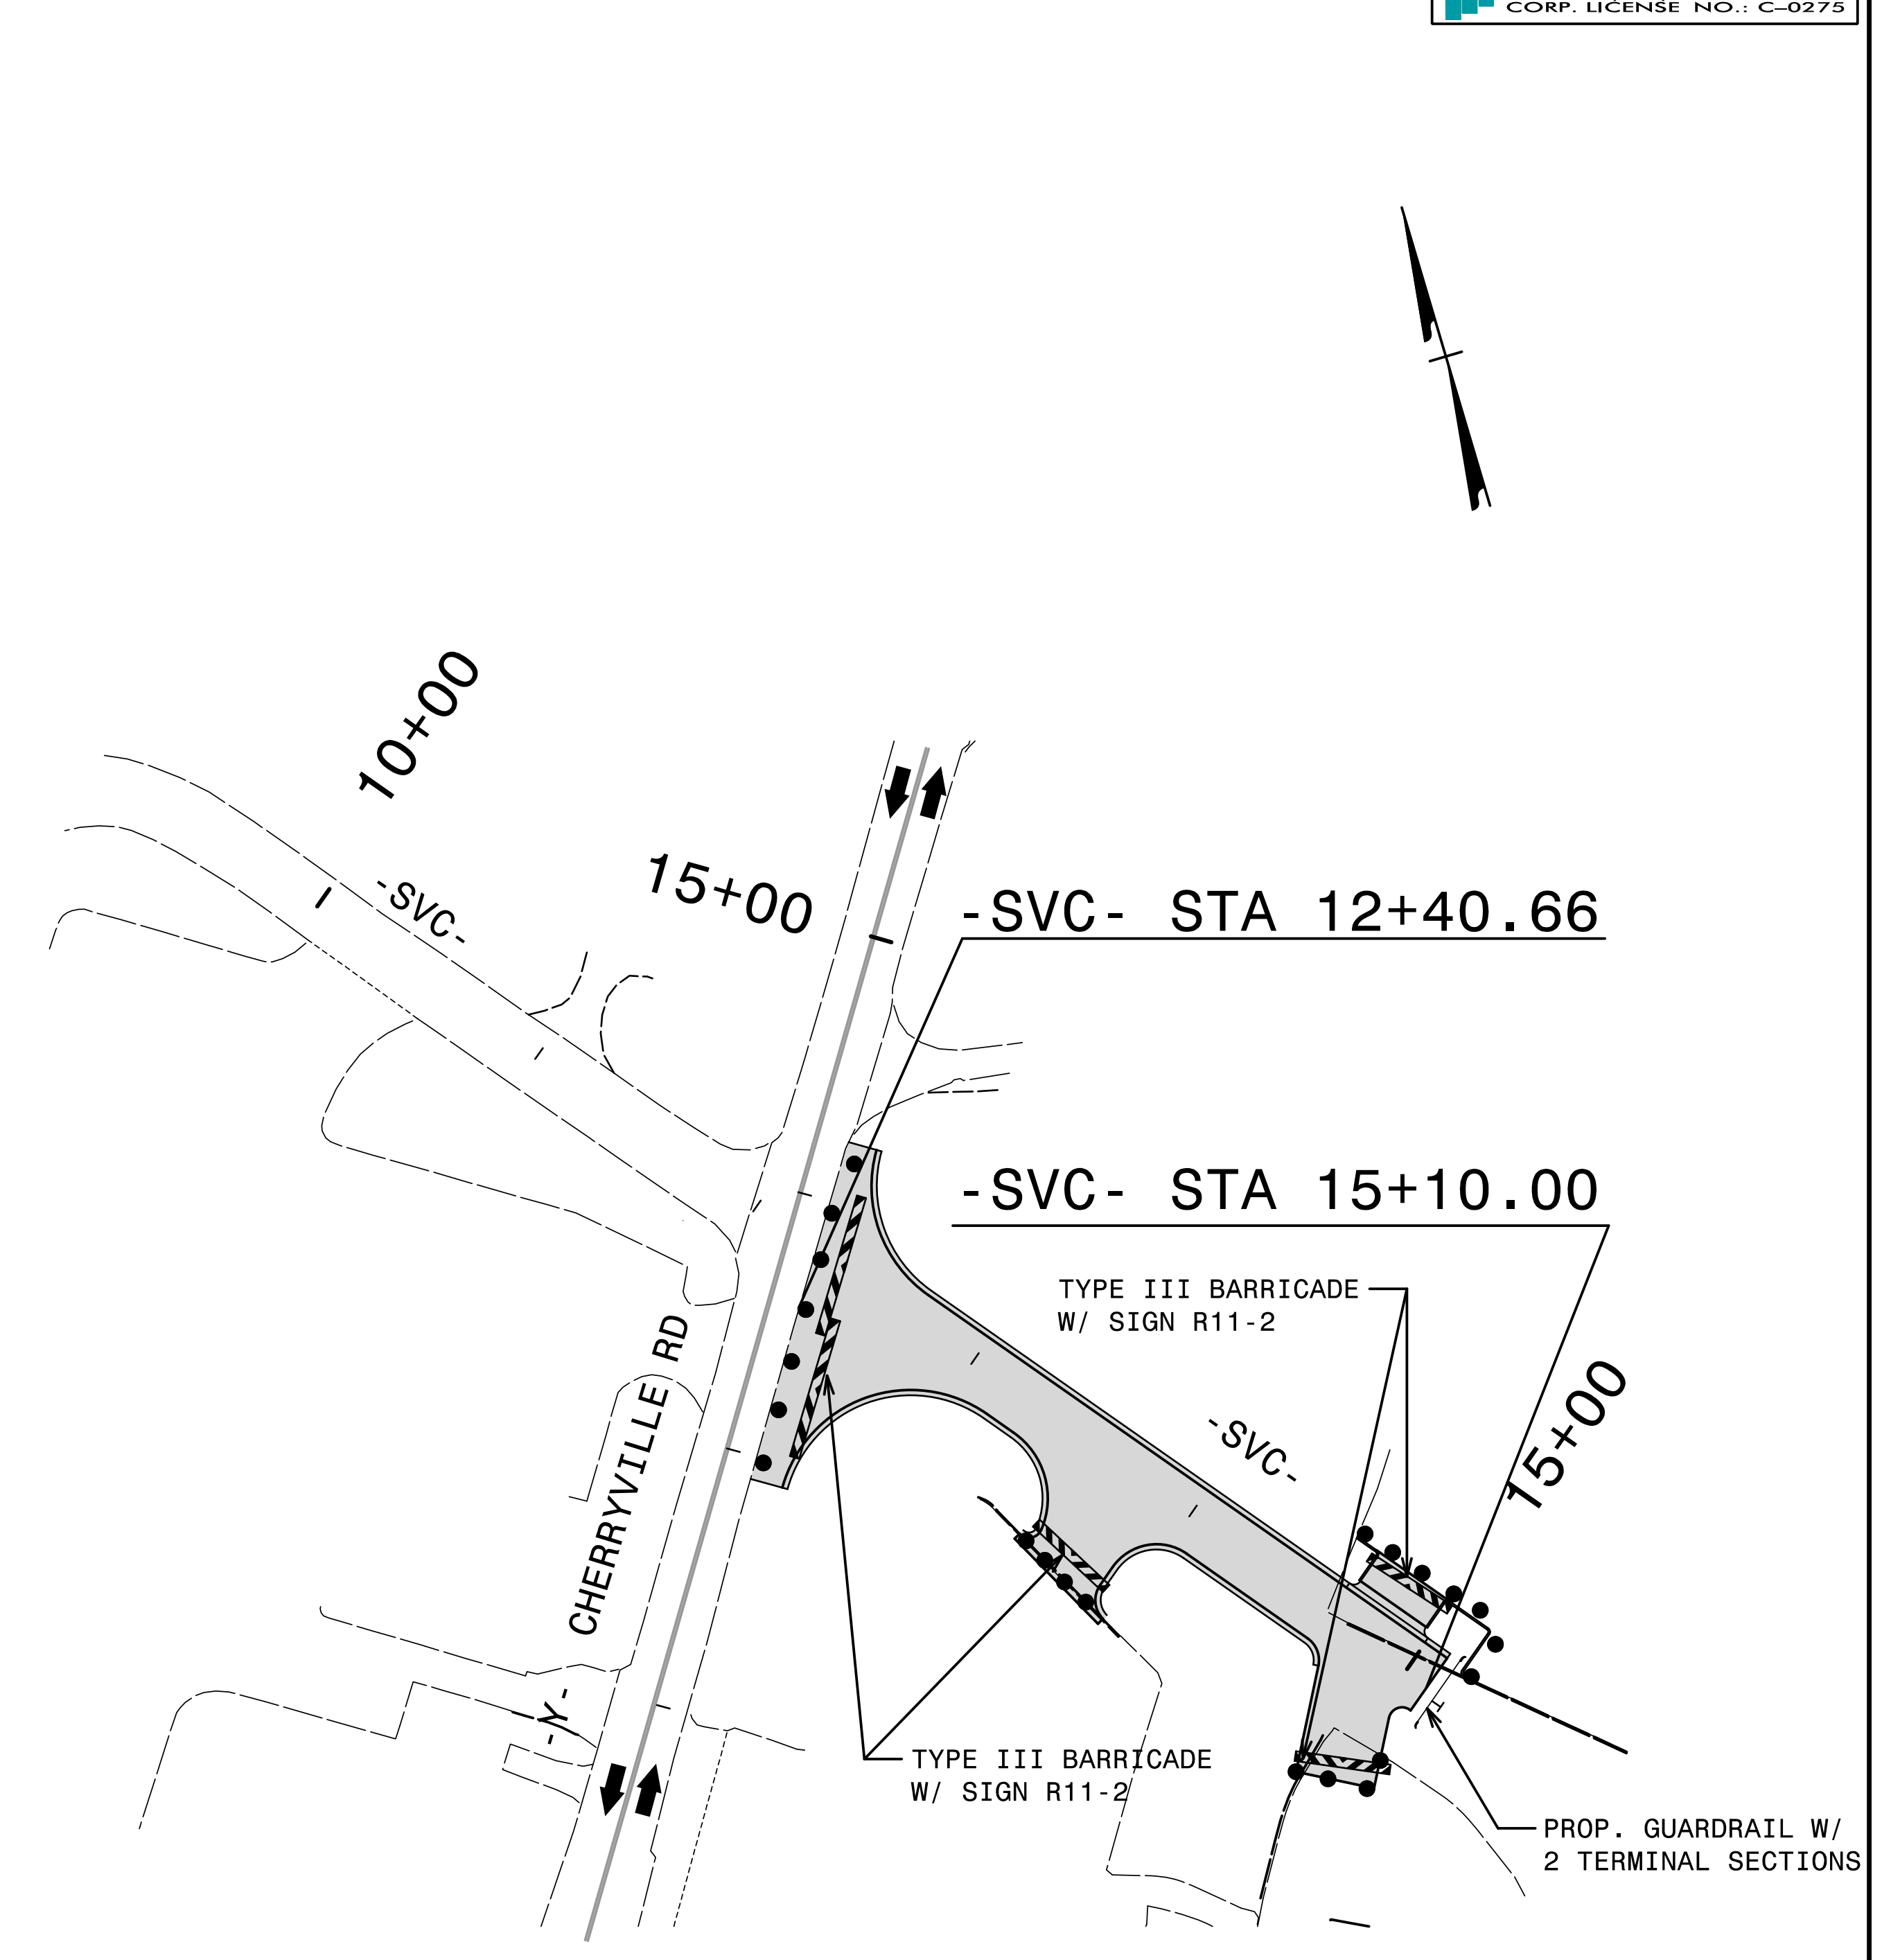


APPROVED: DocuSigned by: Jimmy Terry

DATE: 5/10/2023

SEAL

**DOCUMENT NOT CONSIDERED FINAL
UNLESS ALL SIGNATURES COMPLETED**

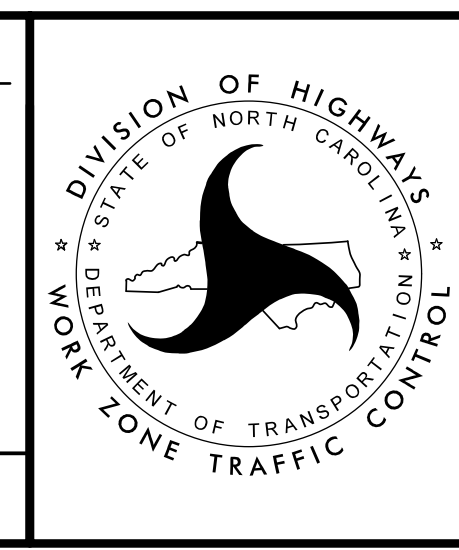

**PHASE I
DETAILS**

4/24/2023
 U:\Projects\U-5775\TrafficControl\TCP\U-5775-TC-TMP_03(PHL_2&3).dgn
 User: jsmelvin