
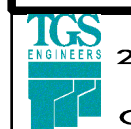


PHASE 2, STEP 1 & 2:


SEE TMP-6 FOR TEMPORARY PAVEMENT MARKING SCHEDULE

PROJ. REFERENCE NO.	SHEET NO.
U-5775	TMP-5
 TGS ENGINEERS 201 W. MARION ST. STE 200 SHELBY, NC 28150 PH (704) 476-0003 CORP. LICENSE NO.: C-0275	

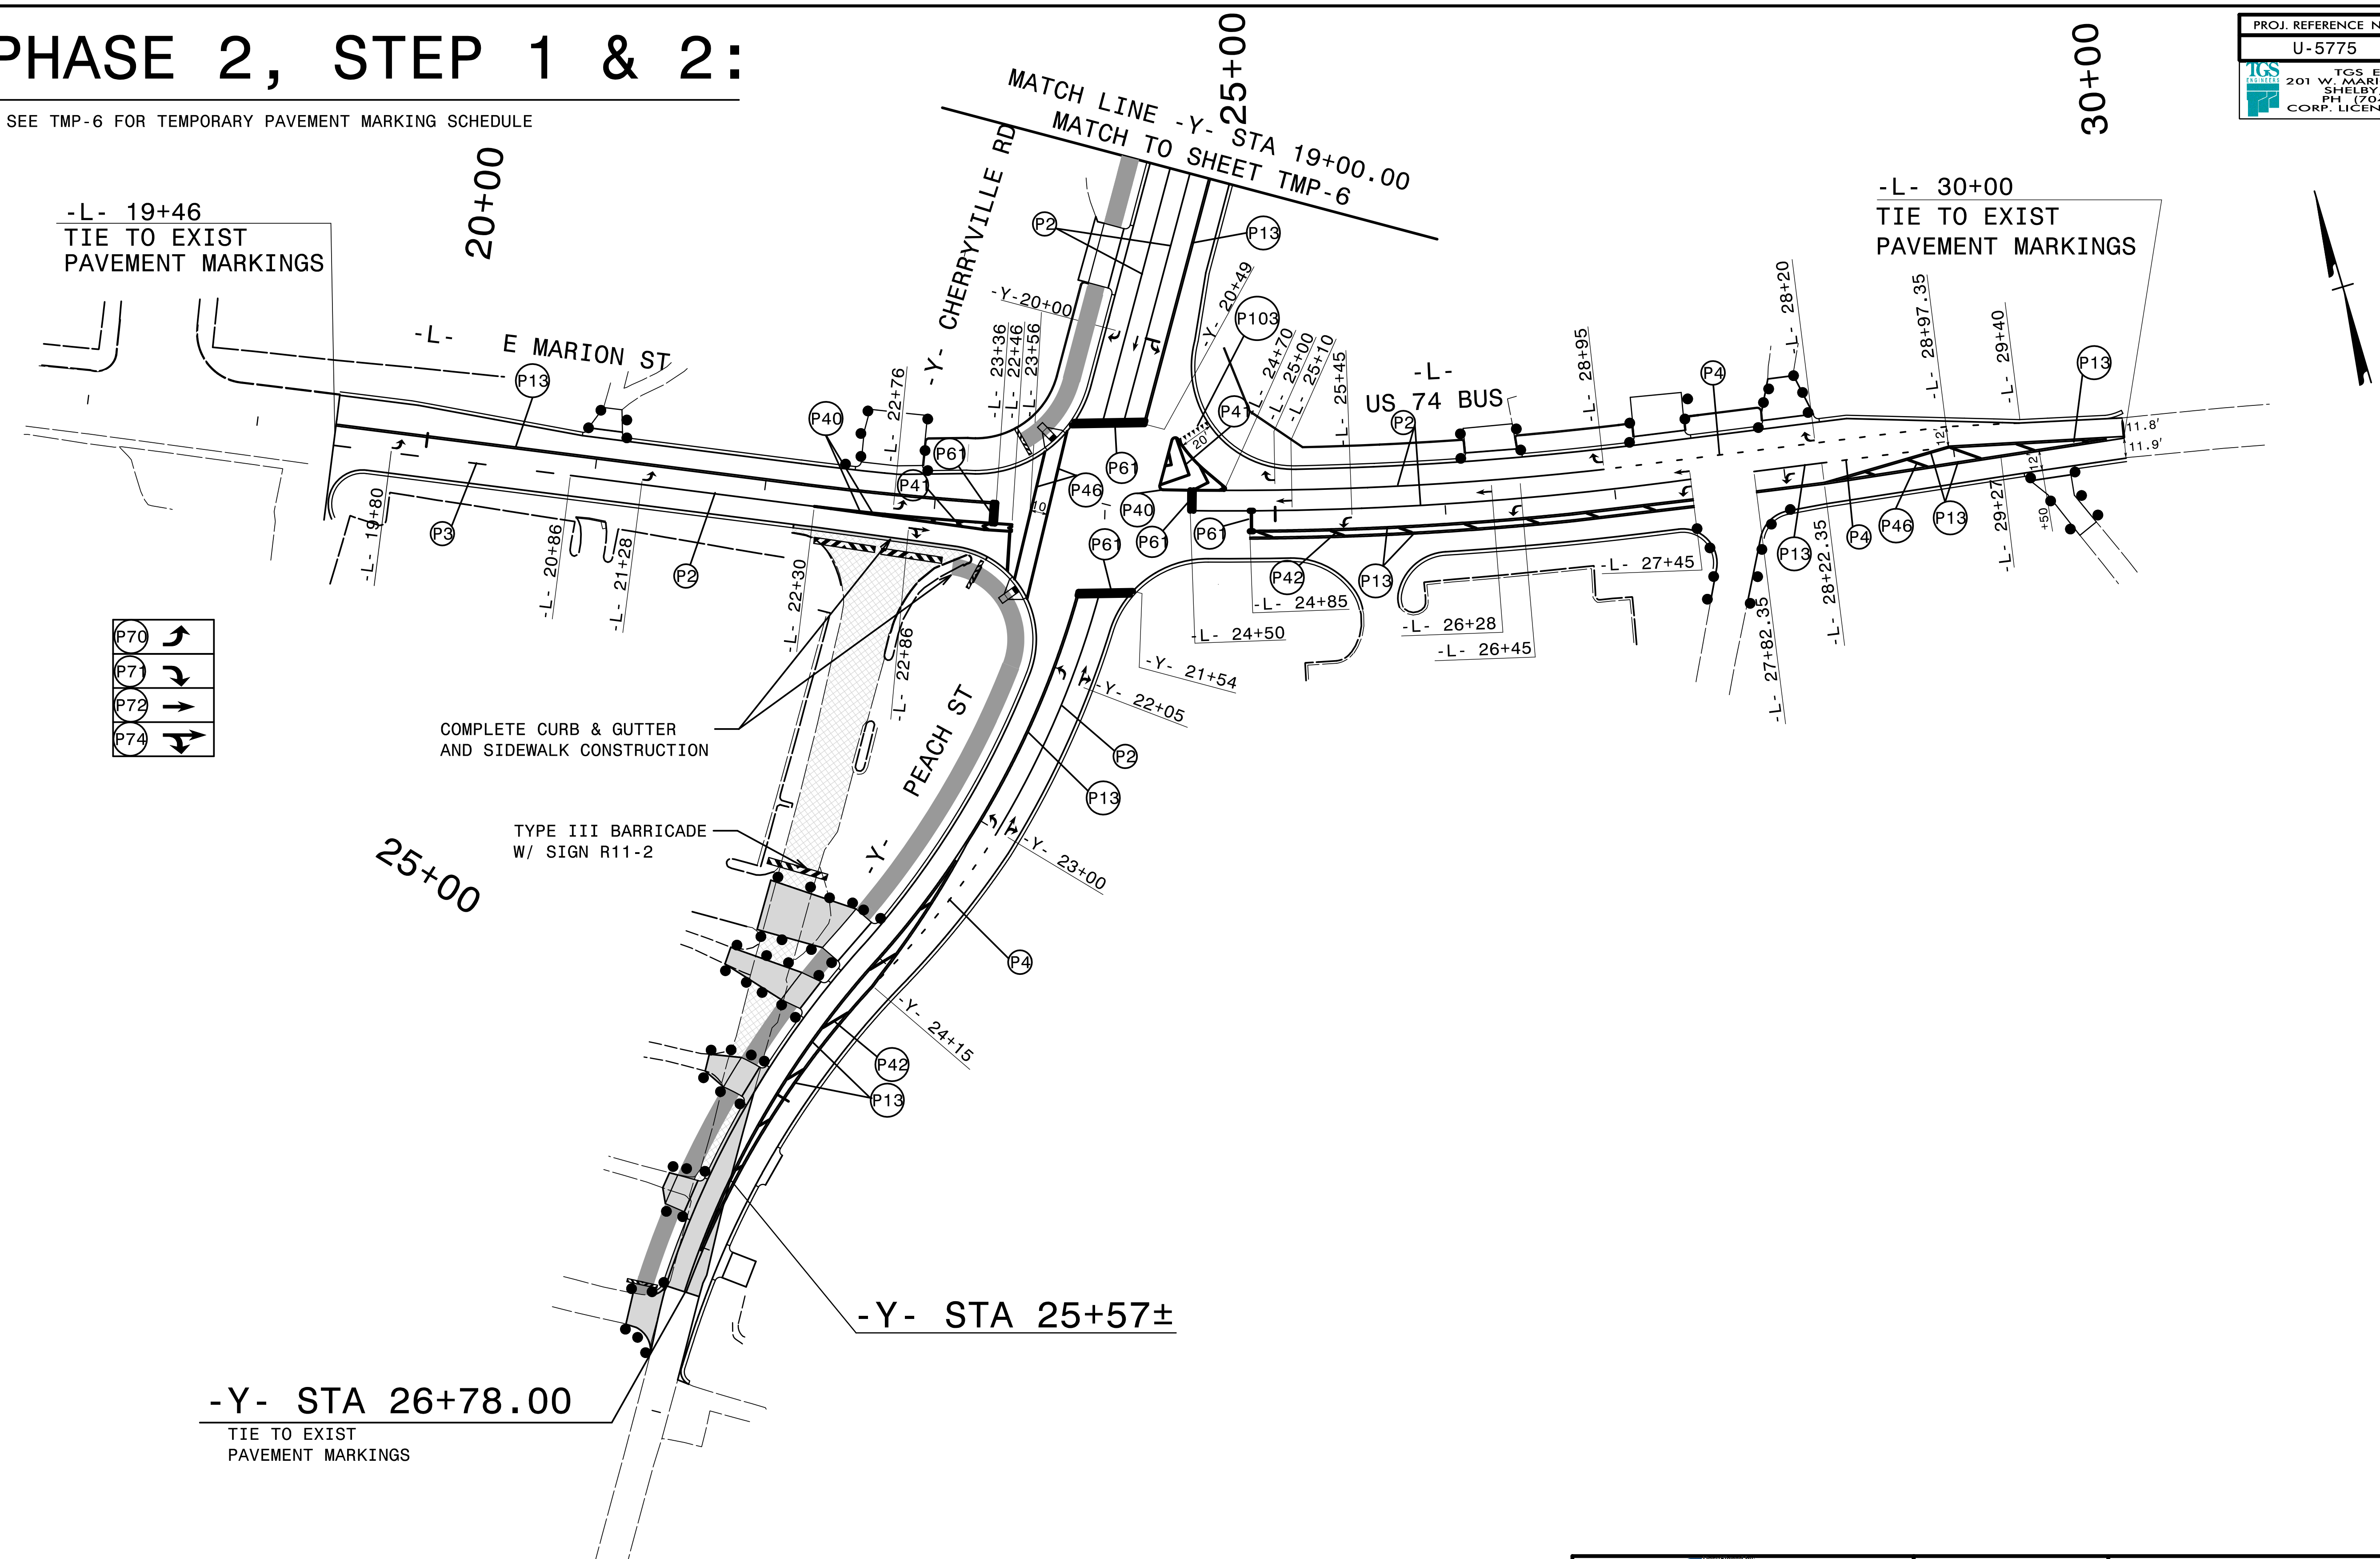

4/24/2023 11:57:55 AM User: jsmelvin

NEW PAVEMENT/ CONSTRUCTION
REMOVAL

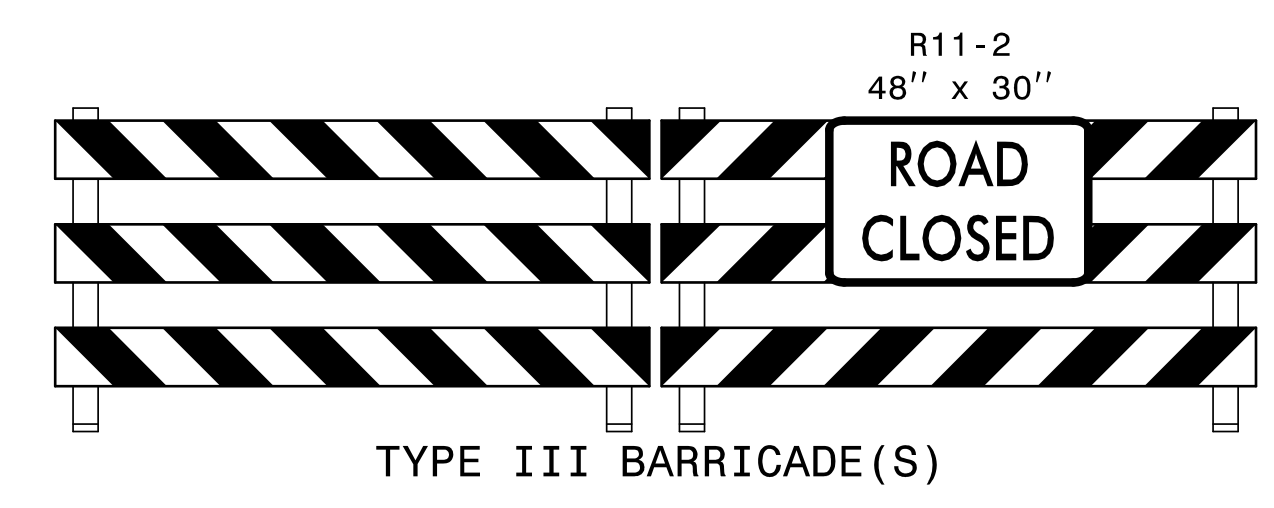


APPROVED: Jimmy Terry
FD36P38882E84D0

DATE: 5/10/2023

SEAL

**DOCUMENT NOT CONSIDERED FINAL
UNLESS ALL SIGNATURES COMPLETED**

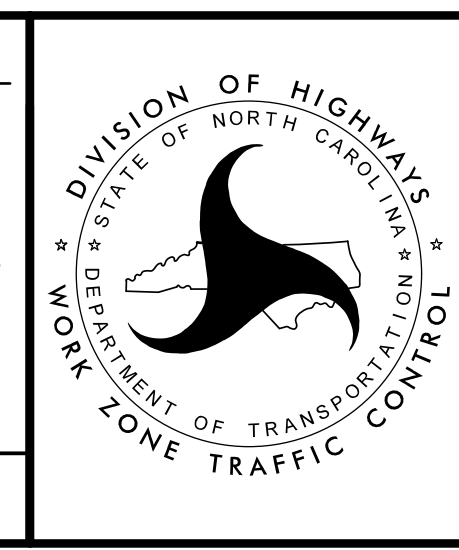

**PHASE II
DETAILS AND
TEMPORARY PAVEMENT
MARKINGS**