
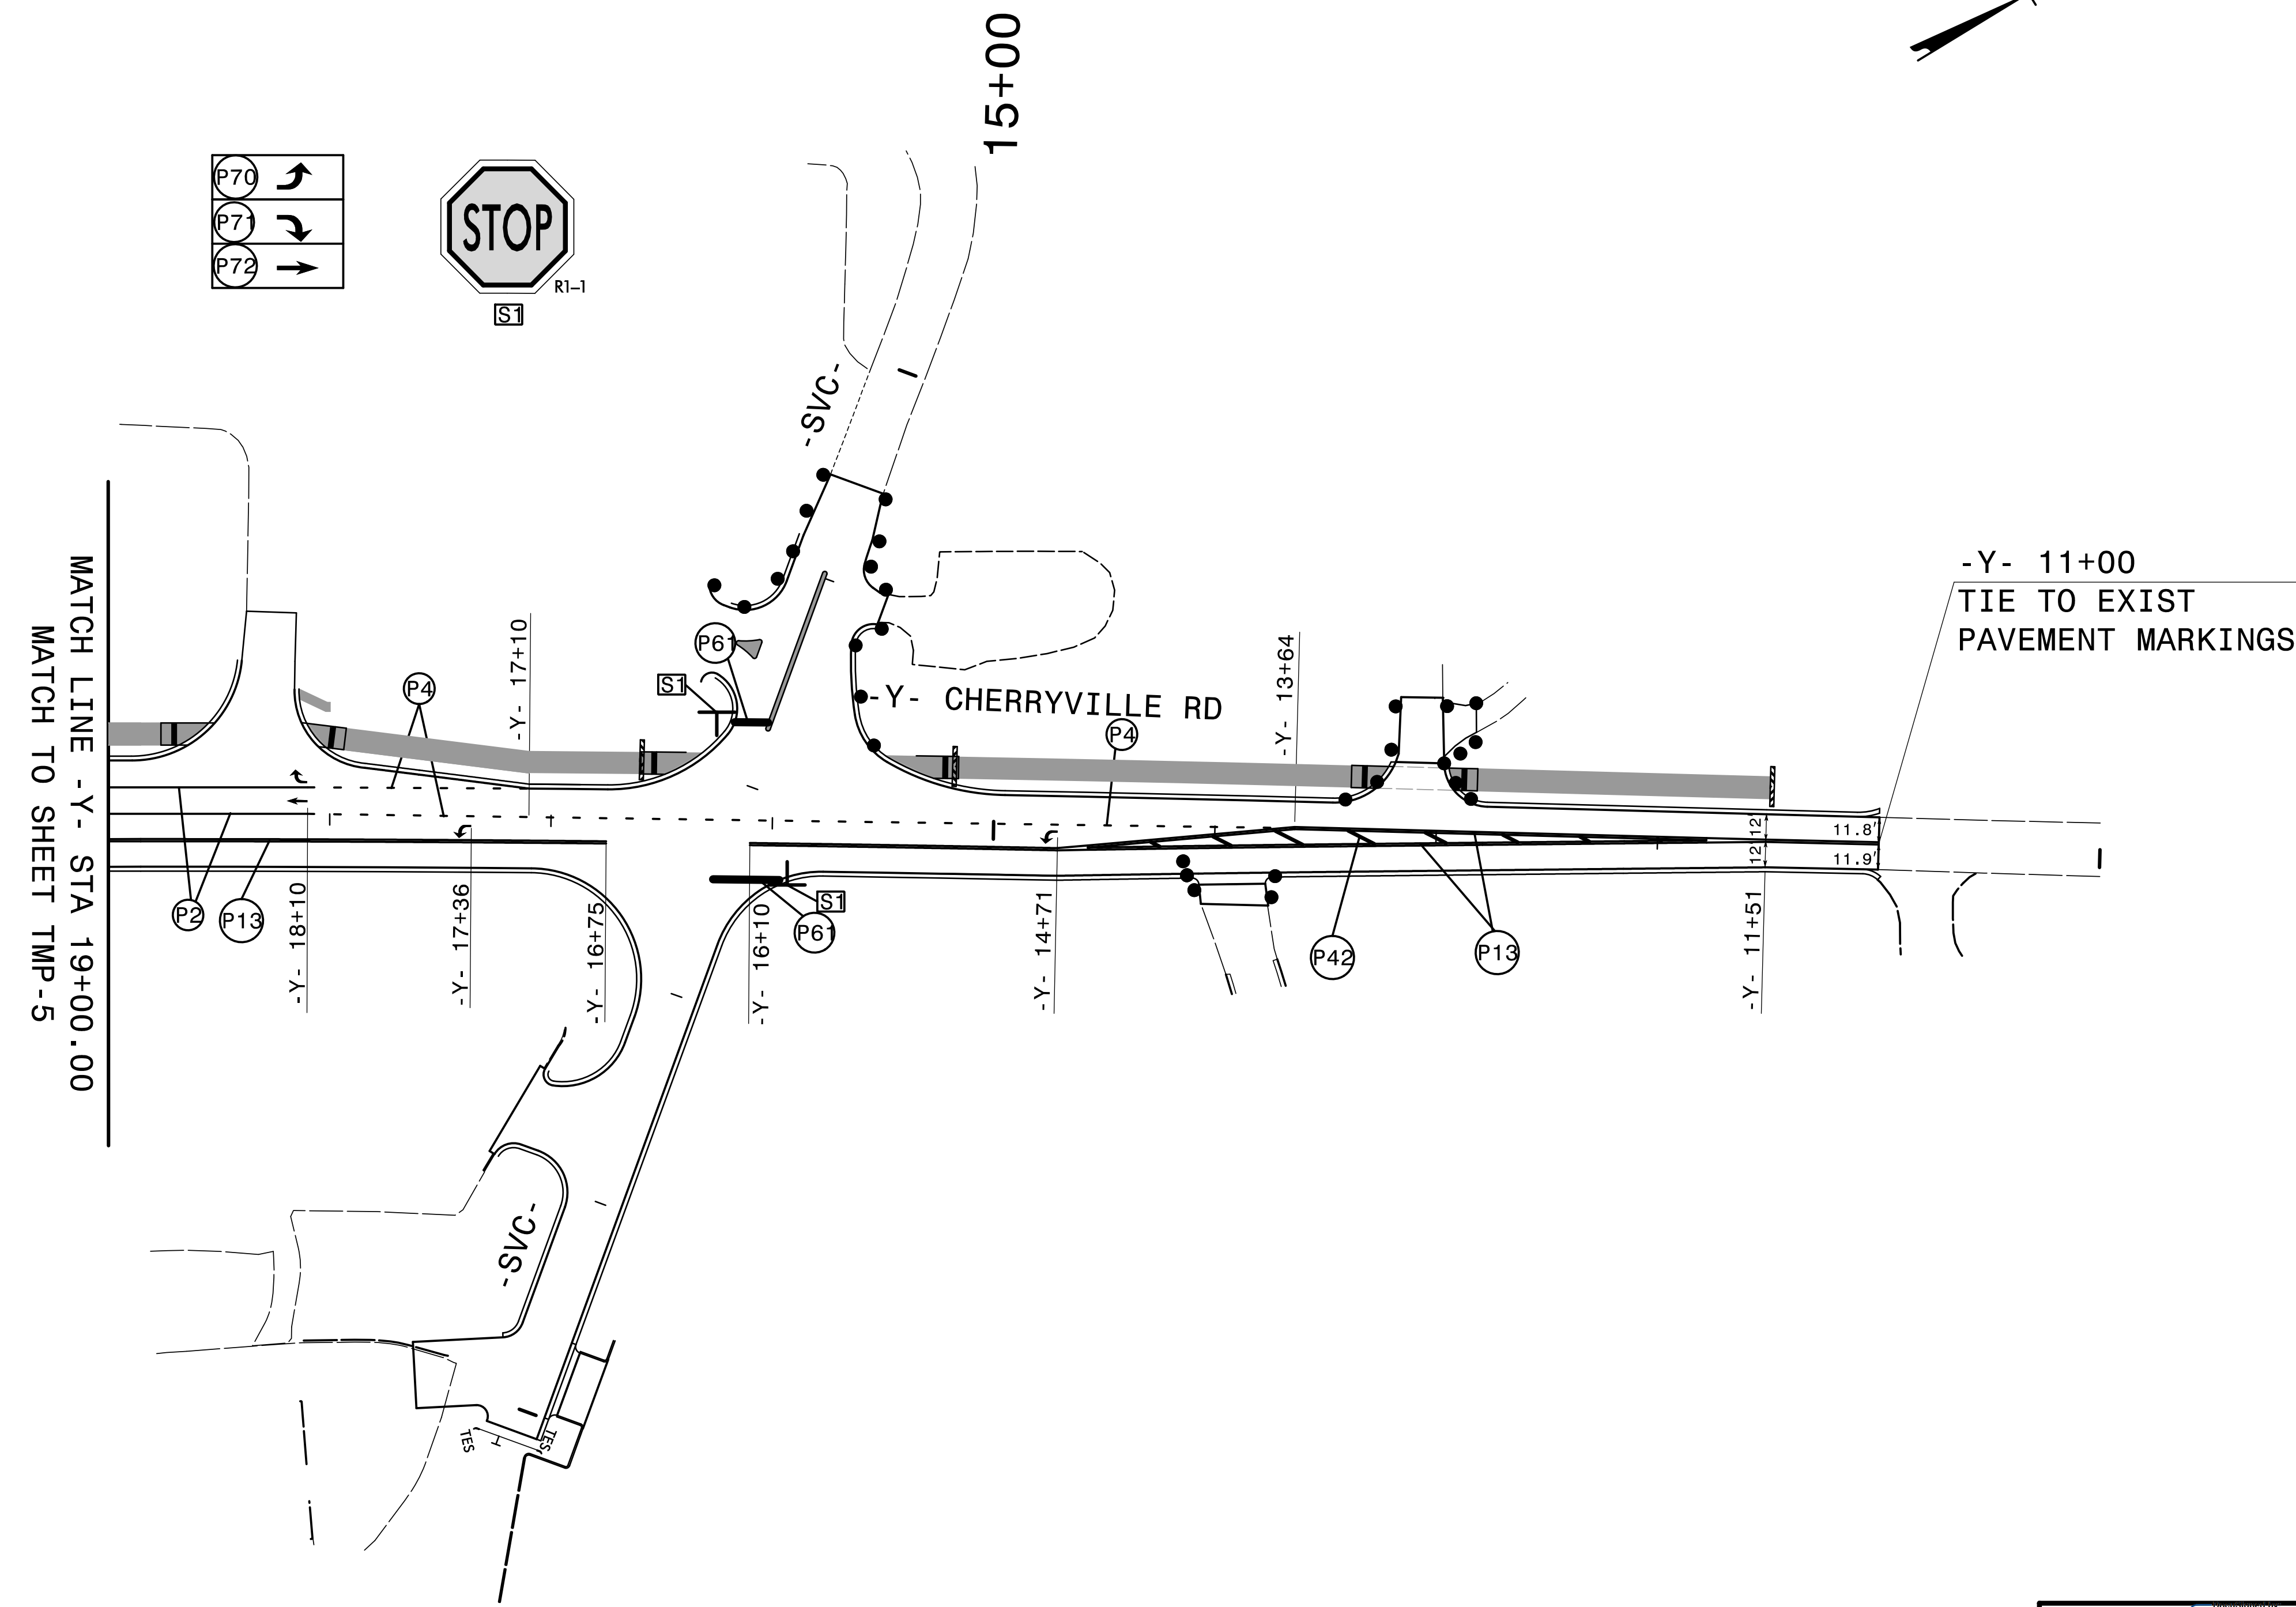


PHASE 2, STEP 1:

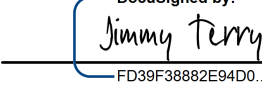

TEMPORARY PAVEMENT SCHEDULE	
PAVEMENT MARKINGS	
PAINT(4")	
P2	WHITE SOLID LANE LINE
P3	10 FT. WHITE SKIP
P4	3 FT. - 9 FT./SP WHITE MINISKIP
P13	YELLOW DOUBLE CENTER
PAINT(8")	
P40	WHITE GORELINE
P41	WHITE DIAGONAL
P42	YELLOW DIAGONAL
P46	WHITE CROSSWALK LINE
PAINT(24")	
P61	WHITE STOPBAR
PAINTMARKING SYMBOLS	
P70	LEFT TURN ARROW
P71	RIGHT TURN ARROW
P72	STRAIGHT ARROW
P74	COMBO.STRAIGHT/RIGHT
P103	24" YIELD LINE TRIANGLE



4/24/2023 10:57:55 AM TrafficControl\TCP\U-5775-TC-TMP_06\PH2-DETAIL.S.dgn
 User: jsmelvin

APPROVED: 
Professional Seal of Jimmy L. Perry, State of North Carolina, License No. F039F3882E4D00

DATE: 5/10/2023

SEAL

**DOCUMENT NOT CONSIDERED FINAL
UNLESS ALL SIGNATURES COMPLETED**

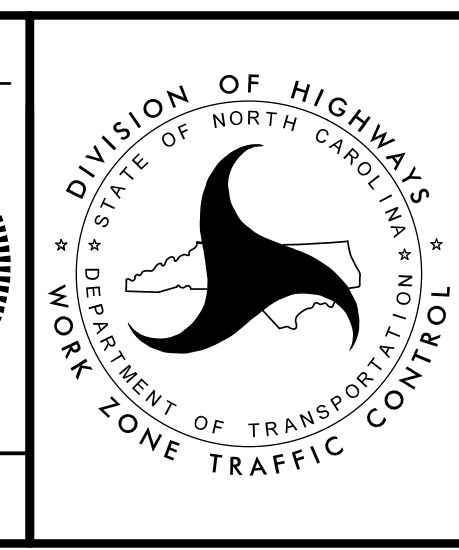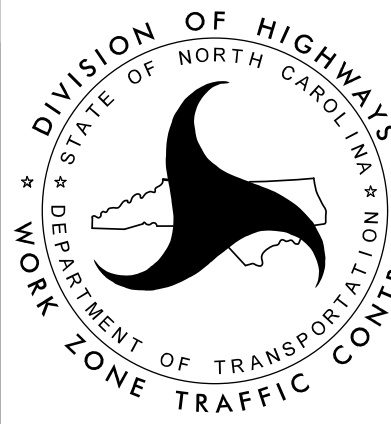**PHASE II
TEMPORARY PAVEMENT
MARKINGS AND
SCHEDULE**