




SEE PMP-1 FOR FINAL PAVEMENT MARKING SCHEDULE
SEE ROADWAY PLAN DETAIL SHEET 2C-3 FOR ALTERNATE CURB RAMPS.

ⓂE & ⓂF SEE NCDOT RDY STD 1250.01 FOR MARKER LOCATIONS AND SPACING

TIP NO. U-5775	SHEET NO. PMP-3
APPROVED: <u>Jimmy Terry</u> <small>FD38F38882E94D0...</small>	
DATE: 5/10/2023	
	
DOCUMENT NOT CONSIDERED FINAL UNLESS ALL SIGNATURES COMPLETED	
 TGS ENGINEERS 201 W. MARION ST. STE 200 SHELBY, NC 28150 PH: (704) 476-0003 CORP. LICENSE NO.: C-0275	

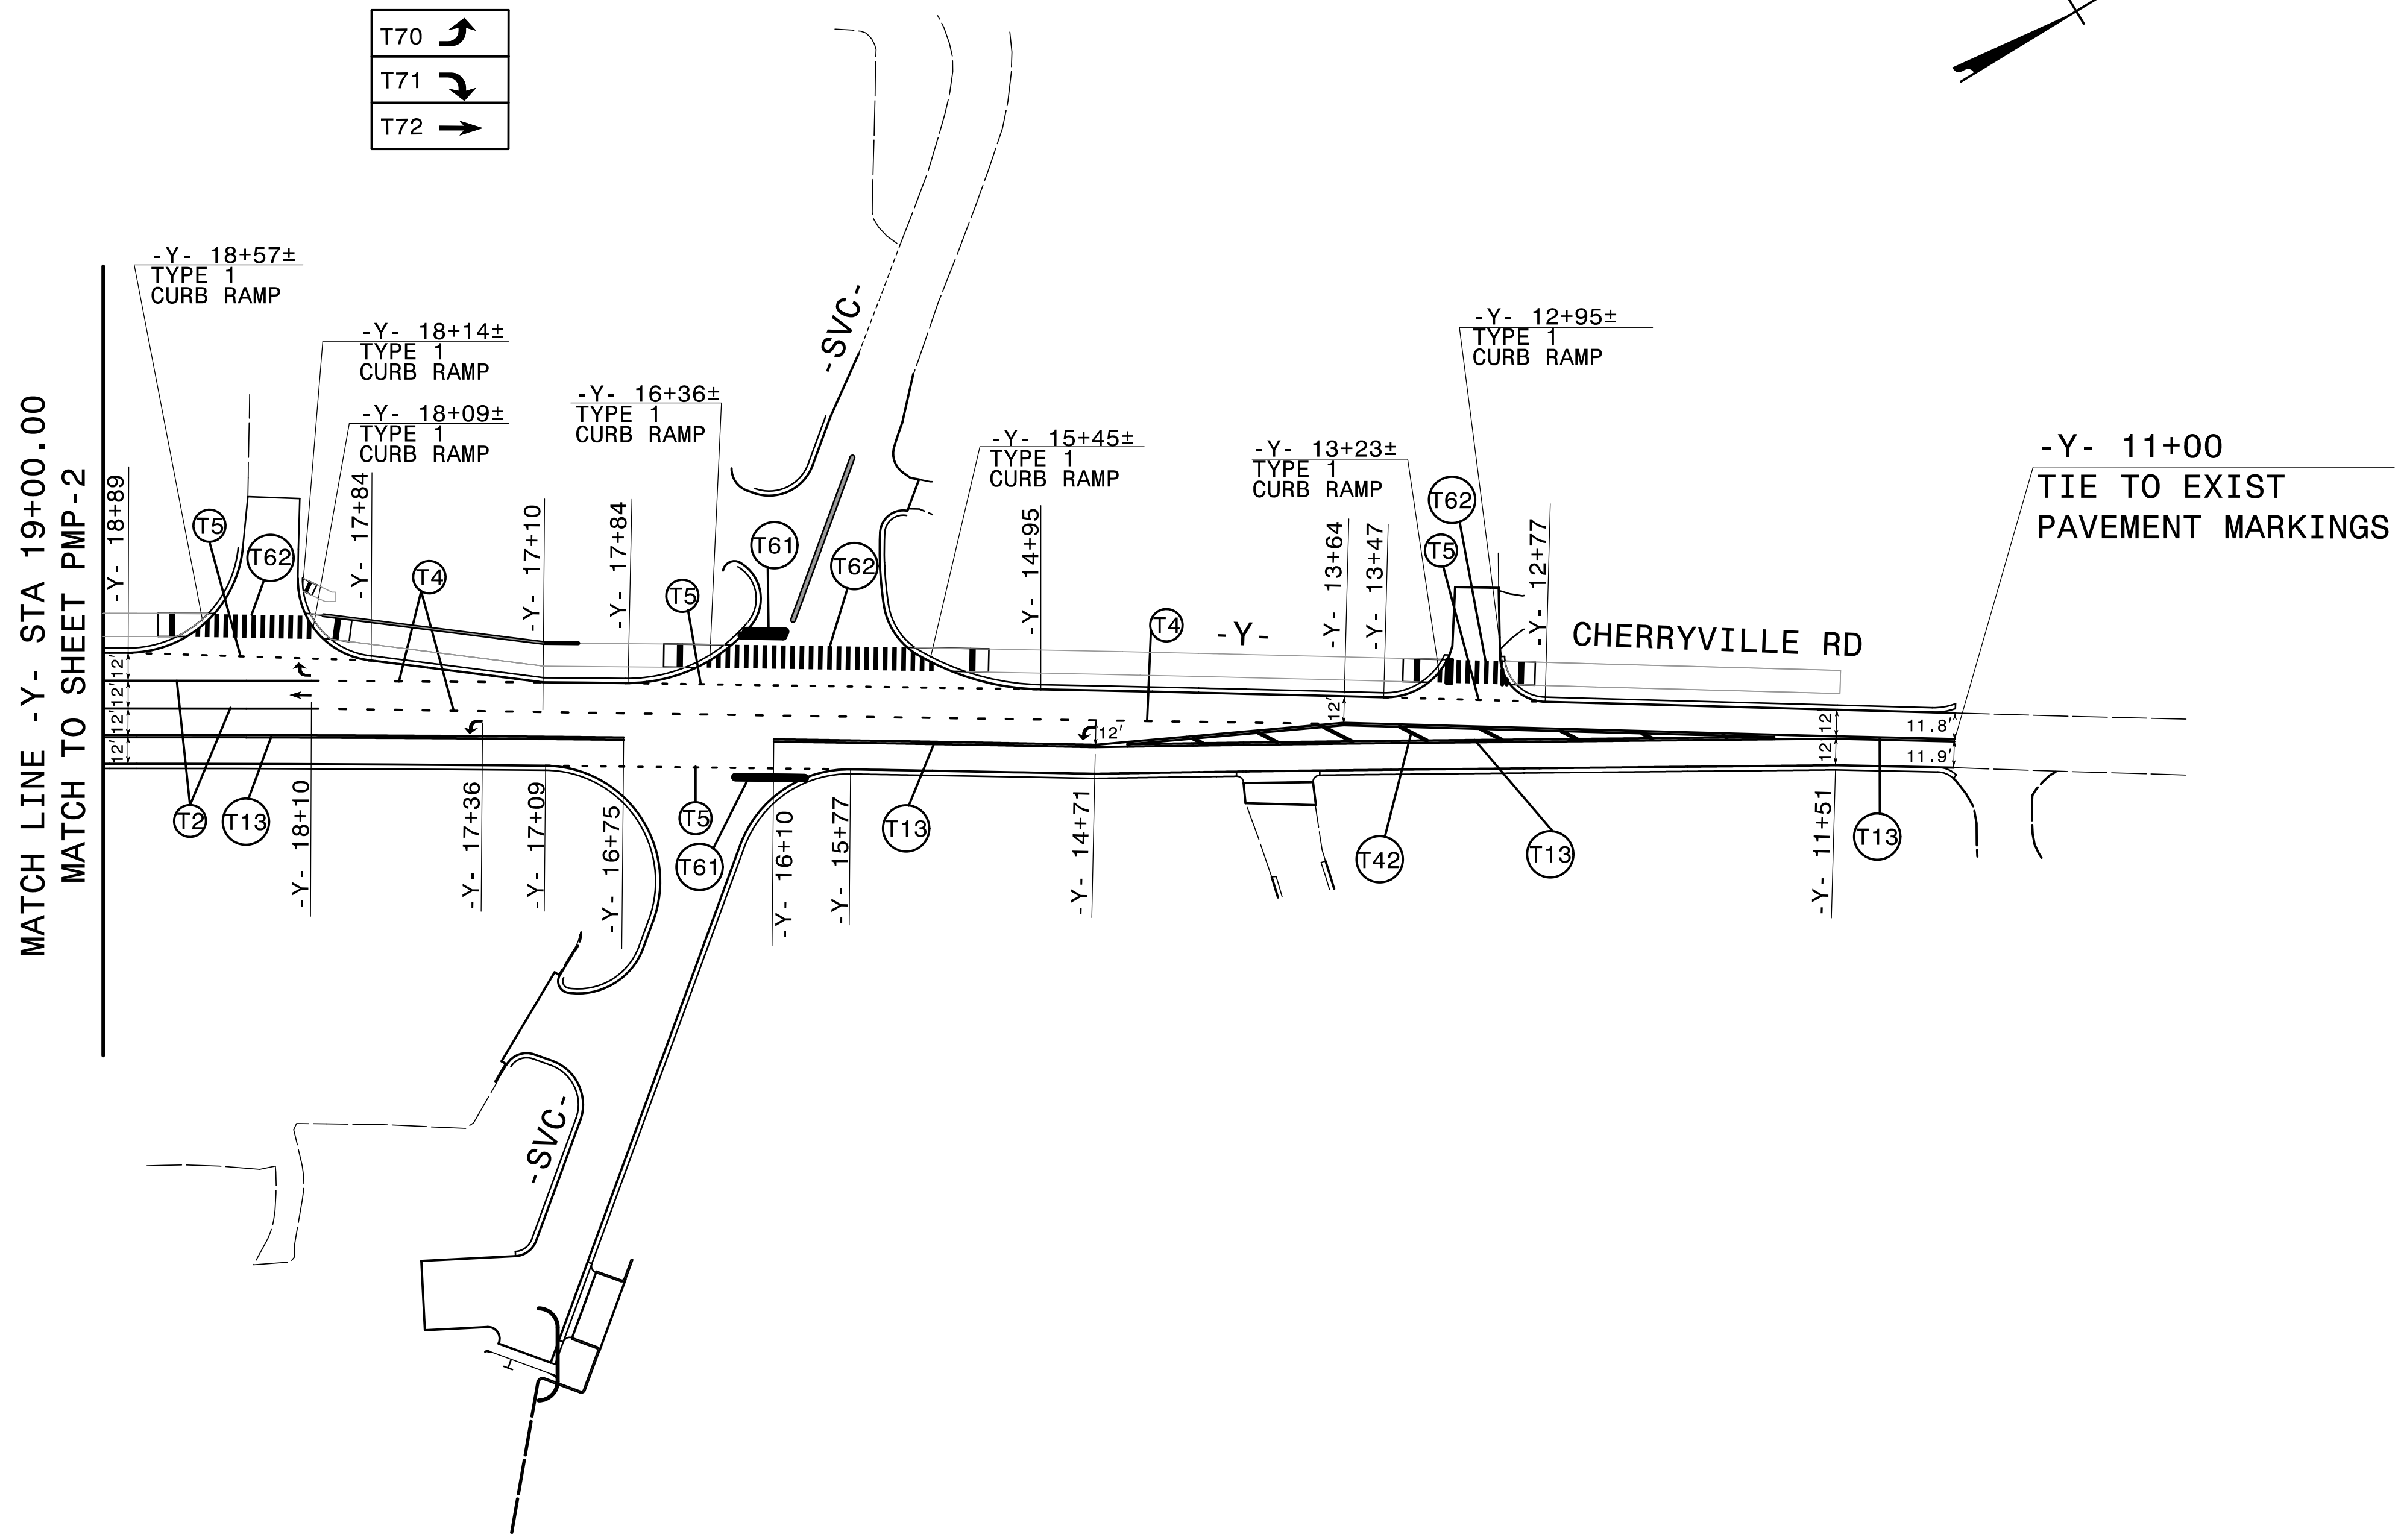

FINAL PAVEMENT MARKING PLAN

4/24/2023
X:\NCDOT\U-5775\Traffic\Pavement Markings\U-5775_Sgn_PMP_03.dgn
User:smelvin