
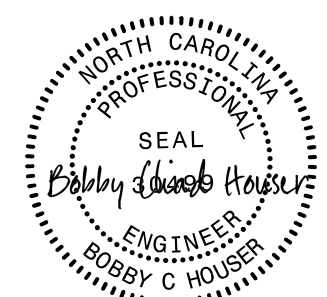


5/28/2023

PROJECT REFERENCE NO. U-5775	SHEET NO. UC-6
DESIGNED BY: BCH	
DRAWN BY: BCH	
CHECKED BY: JLT	
APPROVED BY:	
REVISED:	
NORTH CAROLINA DEPARTMENT OF TRANSPORTATION UTILITIES ENGINEERING SEC. PHONE: (919) 707-6690 FAX: (919) 250-4151 UTILITY CONSTRUCTION PLANS ONLY	

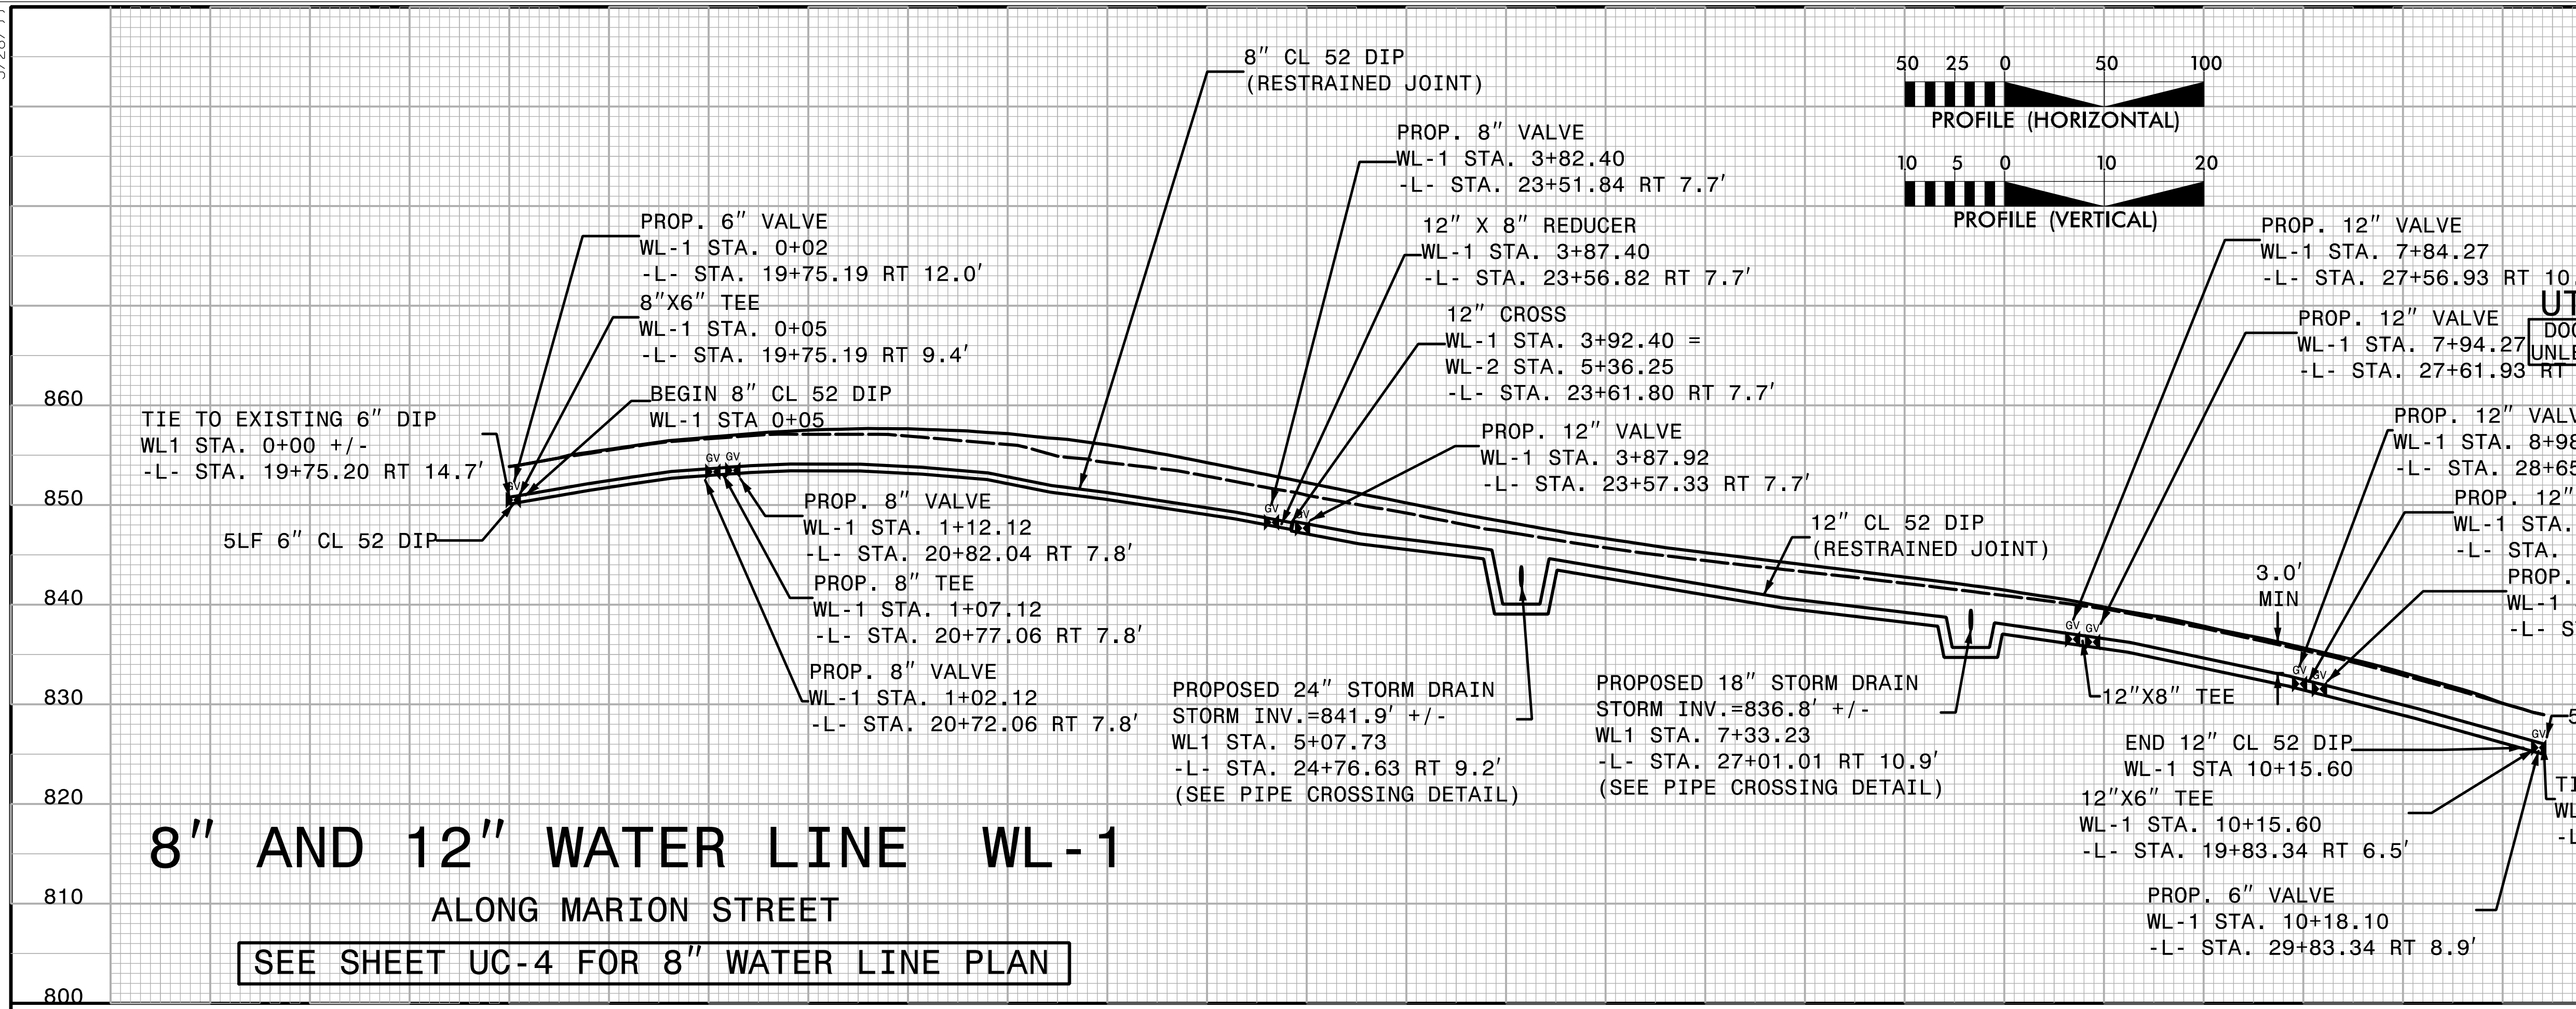


8" AND 12" WATER LINE WL-1

ALONG MARION STREET

SEE SHEET UC-4 FOR 8" WATER LINE PLAN

-+00 0+50 1+00 1+50 2+00 2+50 3+00 3+50 4+00 4+50 5+00 5+50 6+00 6+50 7+00 7+50 8+00 8+50 9+00 9+50 10+00

5/27/2023
 U:\Utilities\Proj-Ut\U-5775\Utilities\Proj-Ut\UCout1_Const_Sht\pfl_psh.dgn
 12:25:12 PM

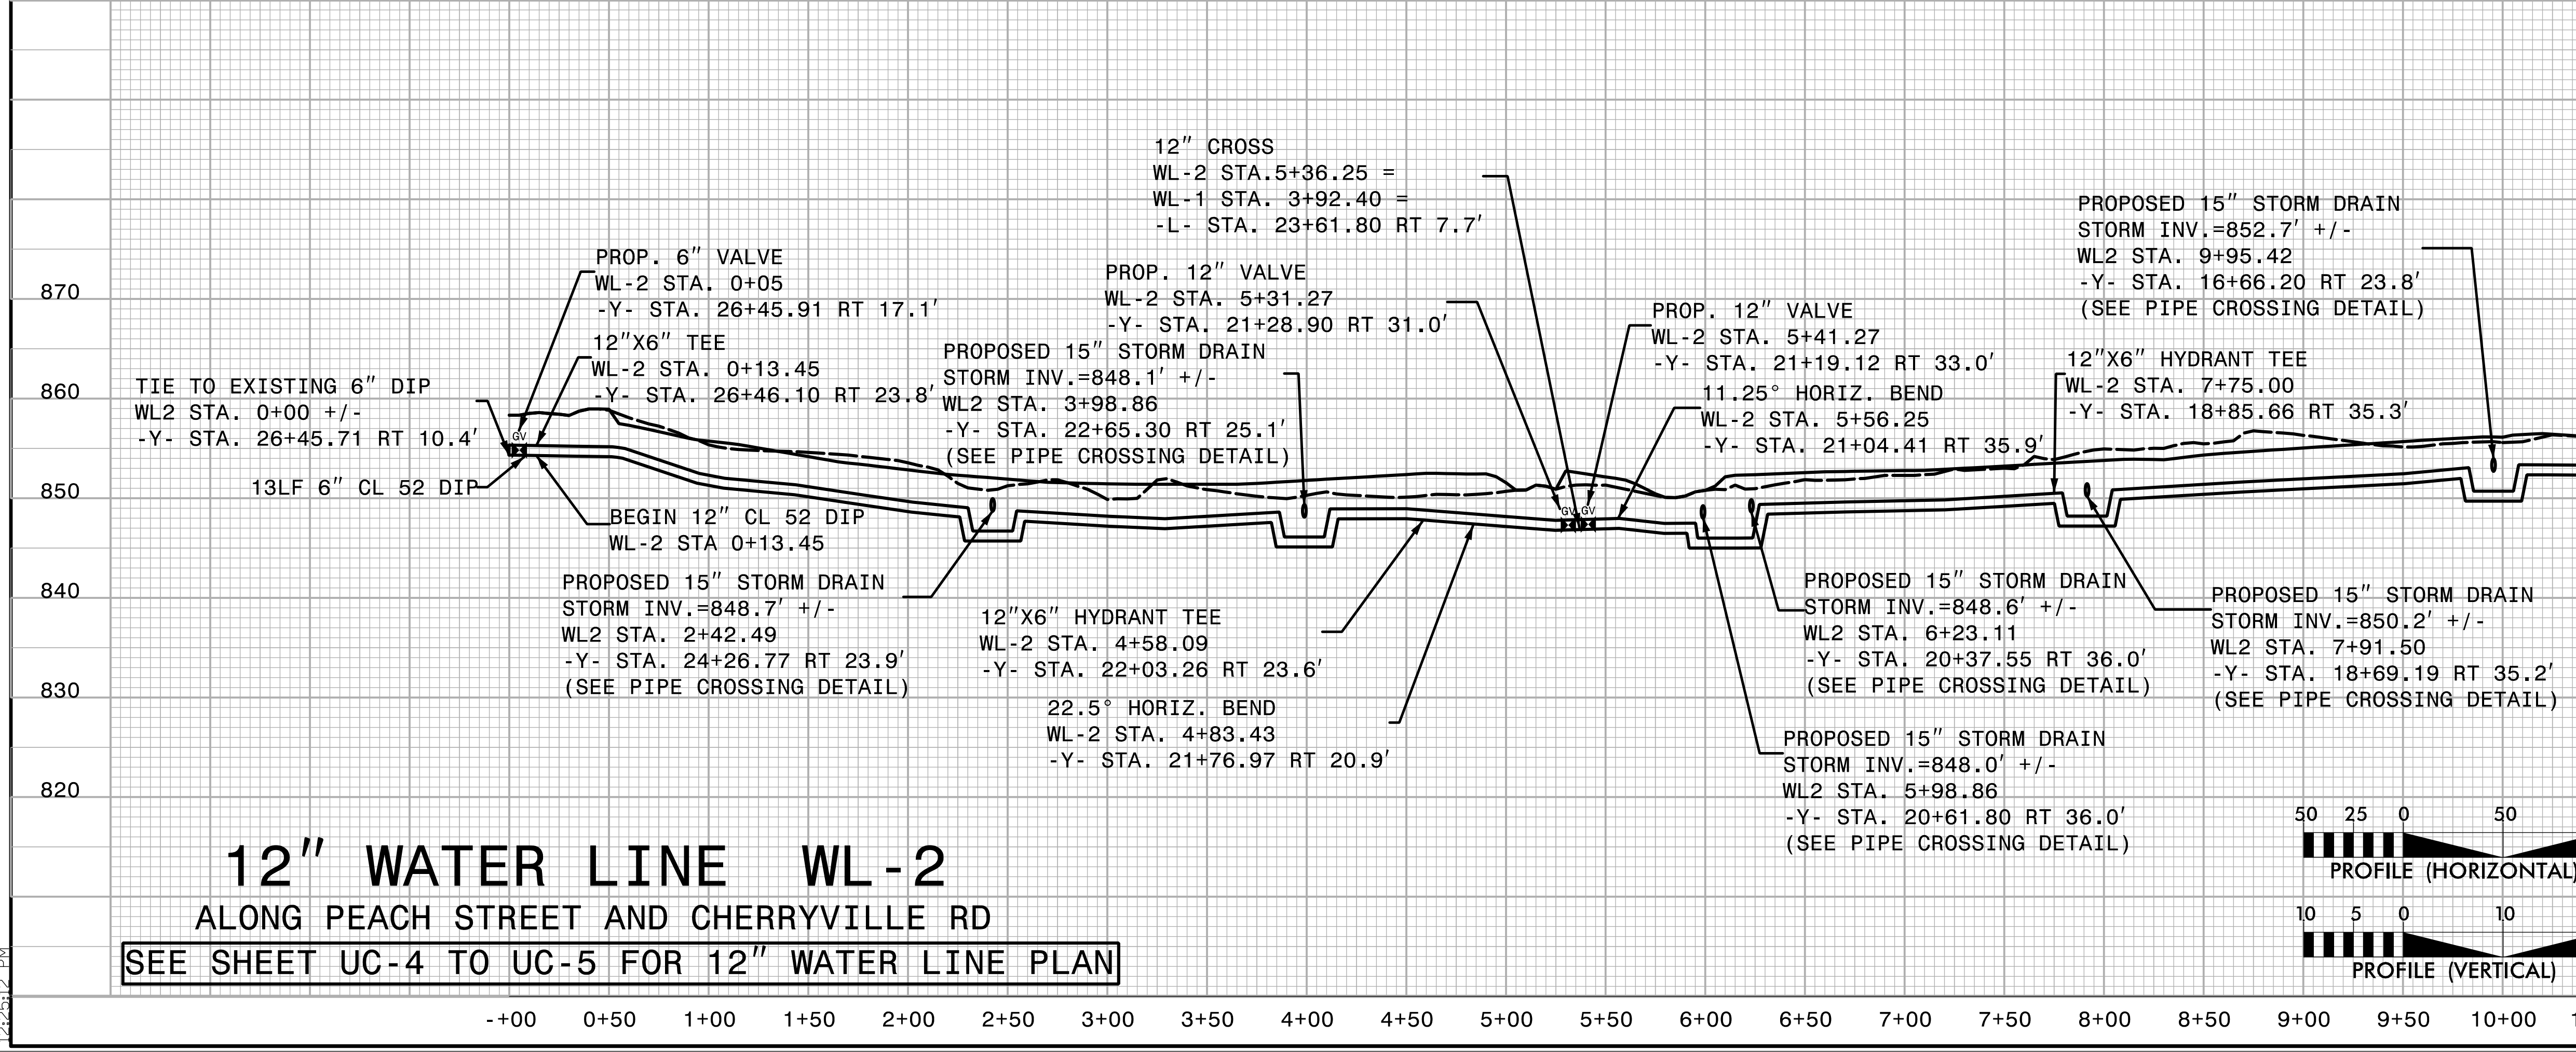

12" WATER LINE WL-2

ALONG PEACH STREET AND CHERRYVILLE RD

SEE SHEET UC-4 TO UC-5 FOR 12" WATER LINE PLAN

-+00 0+50 1+00 1+50 2+00 2+50 3+00 3+50 4+00 4+50 5+00 5+50 6+00 6+50 7+00 7+50 8+00 8+50 9+00 9+50 10+00 10+50

MATCHLINE SHEET UC-7
 WL-2 STA. 10+50