


PROJECT REFERENCE NO.	SHEET NO.
U-5775	U0-3
THIS SHEET CORRESPONDS TO RDY- 5	

UTILITIES BY OTHERS

ALL PROPOSED UTILITY WORK SHOWN ON THIS SHEET WILL BE DONE BY OTHERS. NO PAYMENT WILL BE MADE TO THE CONTRACTOR FOR PROPOSED UTILITY WORK SHOWN ON THIS SHEET.

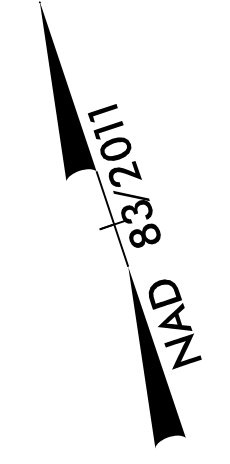


BEGIN CONSTRUCTION
-SVC- STA. 10+55.00

BEGIN CONSTRUCTION
-Y- STA. 11+00.00

END CONSTRUCTION
-SVC- STA. 15+10.00

MATCH LINE STA. -Y- 18+00.00
MATCH TO SHEET NO. 2

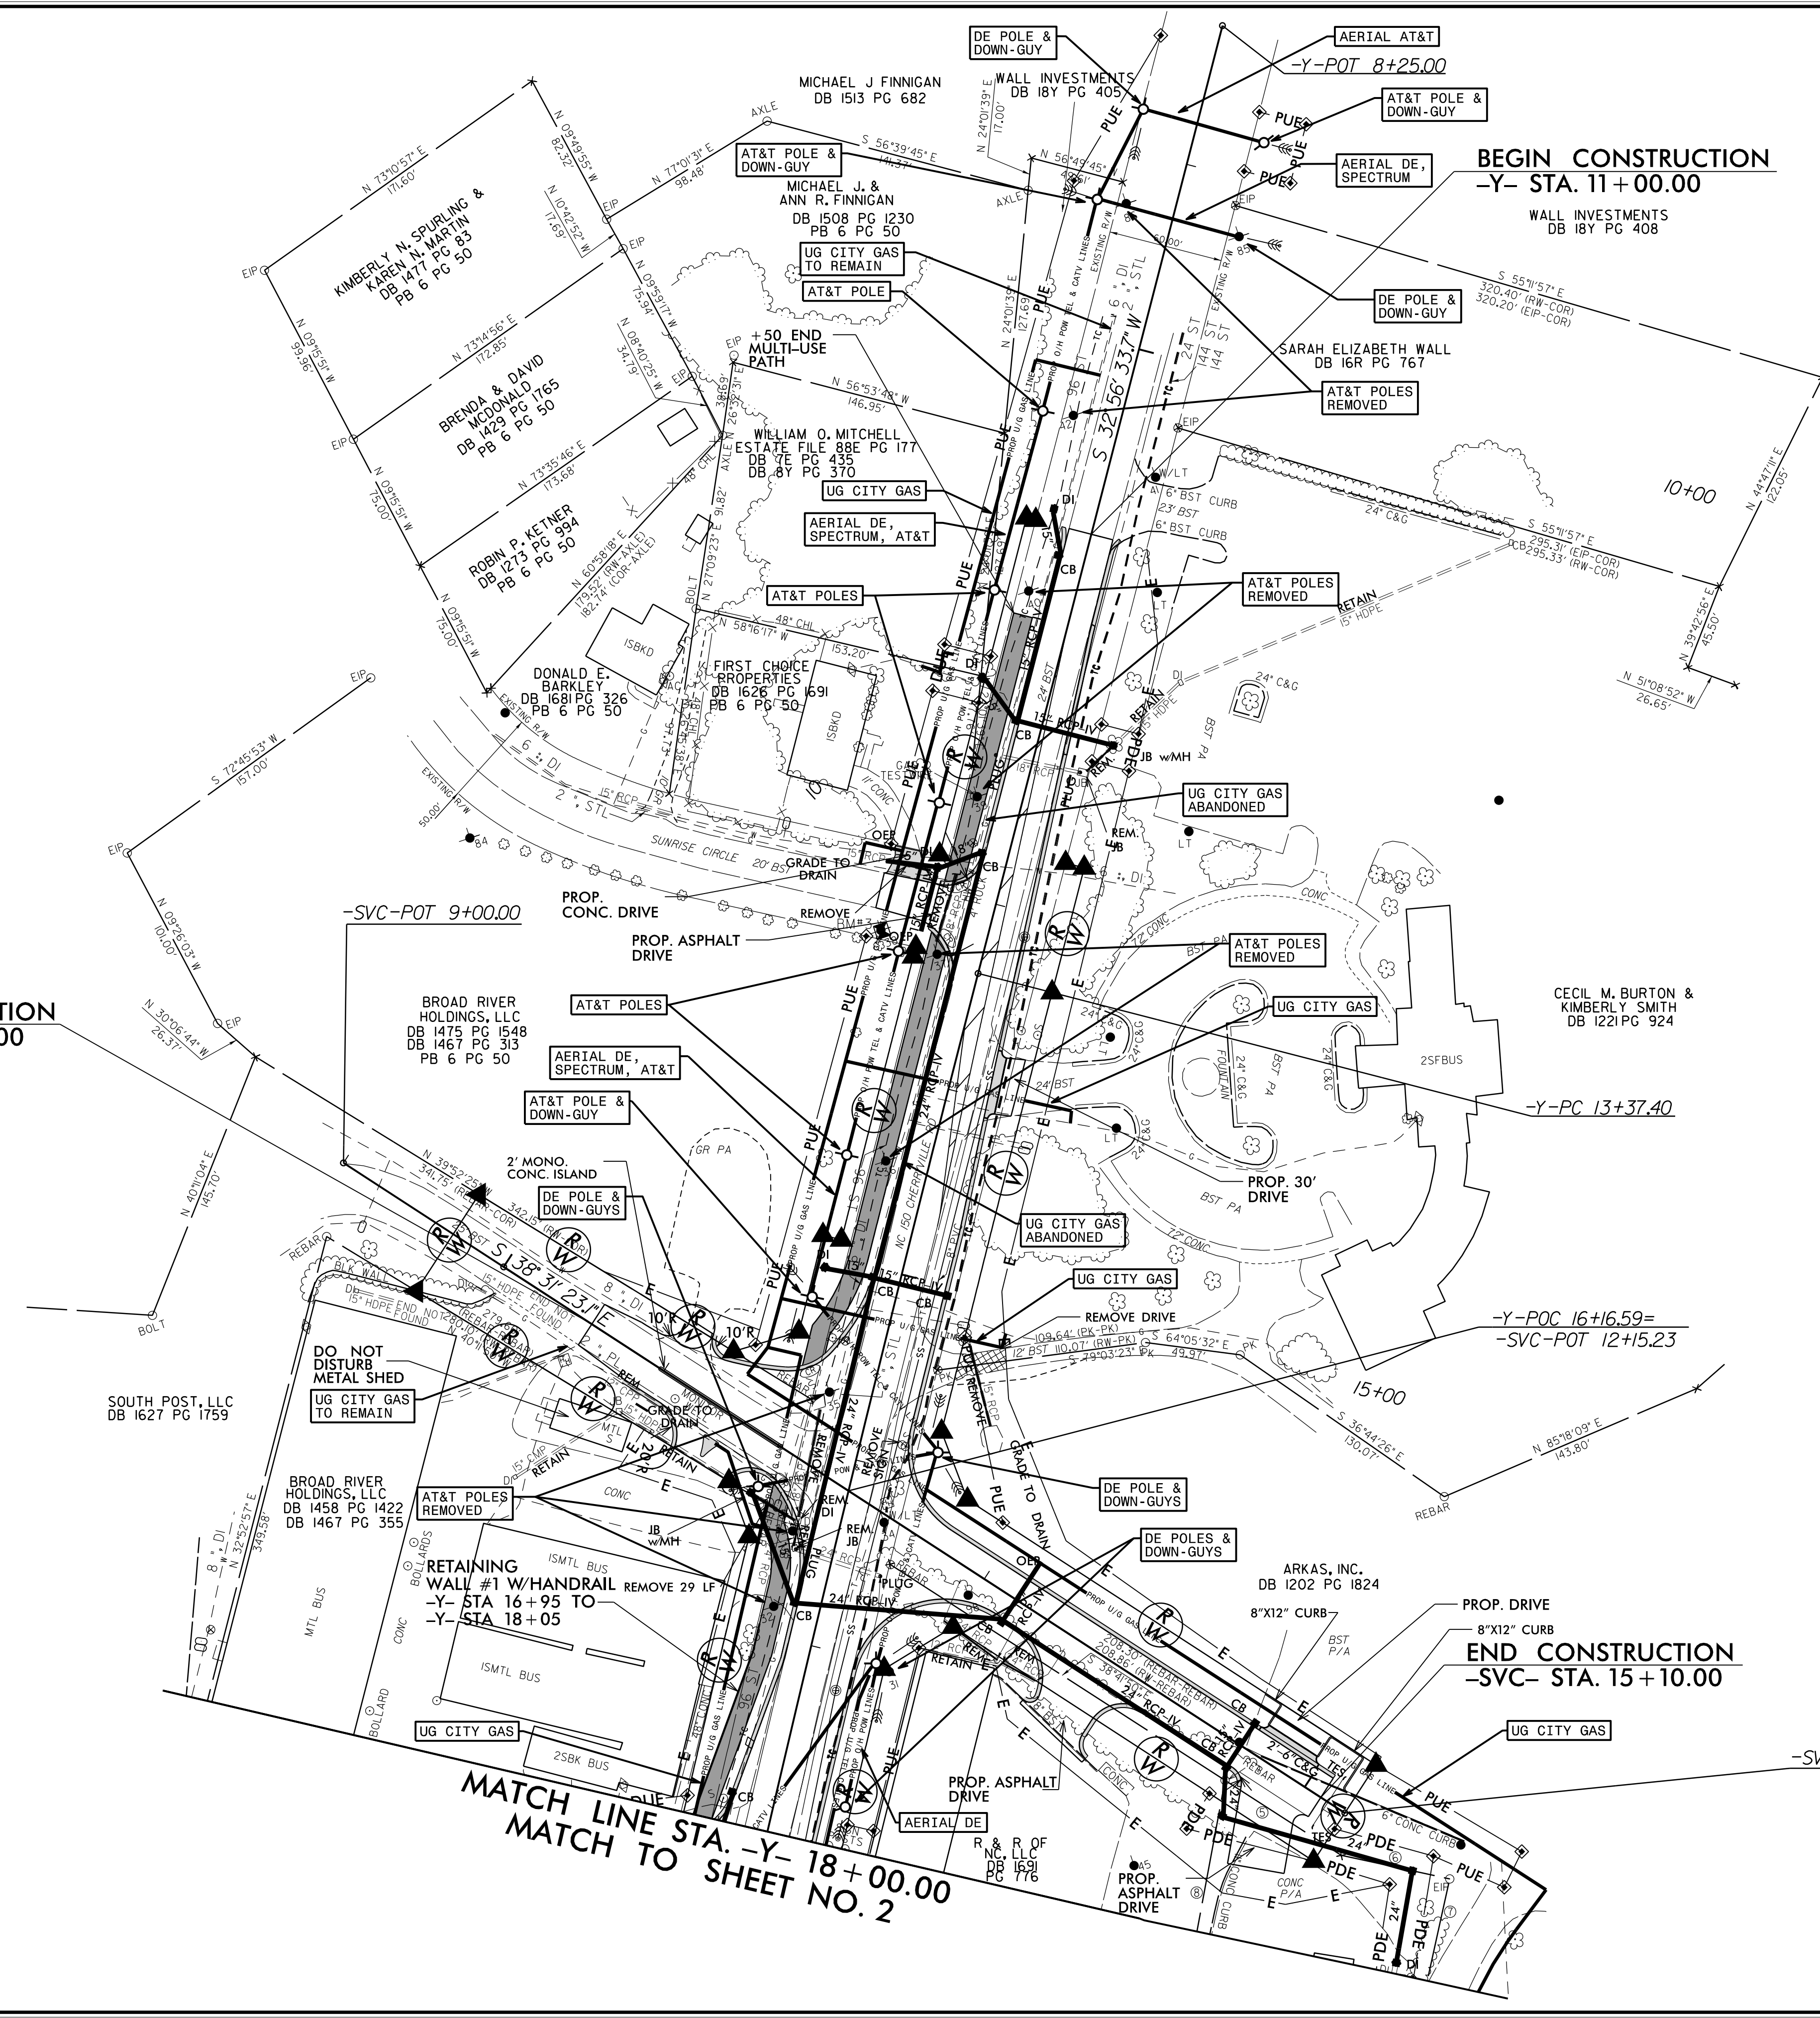

5/14/99

17 APR 2019 14:21
 U:\U-5775\Engineering\UB01\ProJ\290.005_U5775_ut_rdy5_U003_psh.dgn
 \$\$\$\$SUNRISE\$\$\$\$