
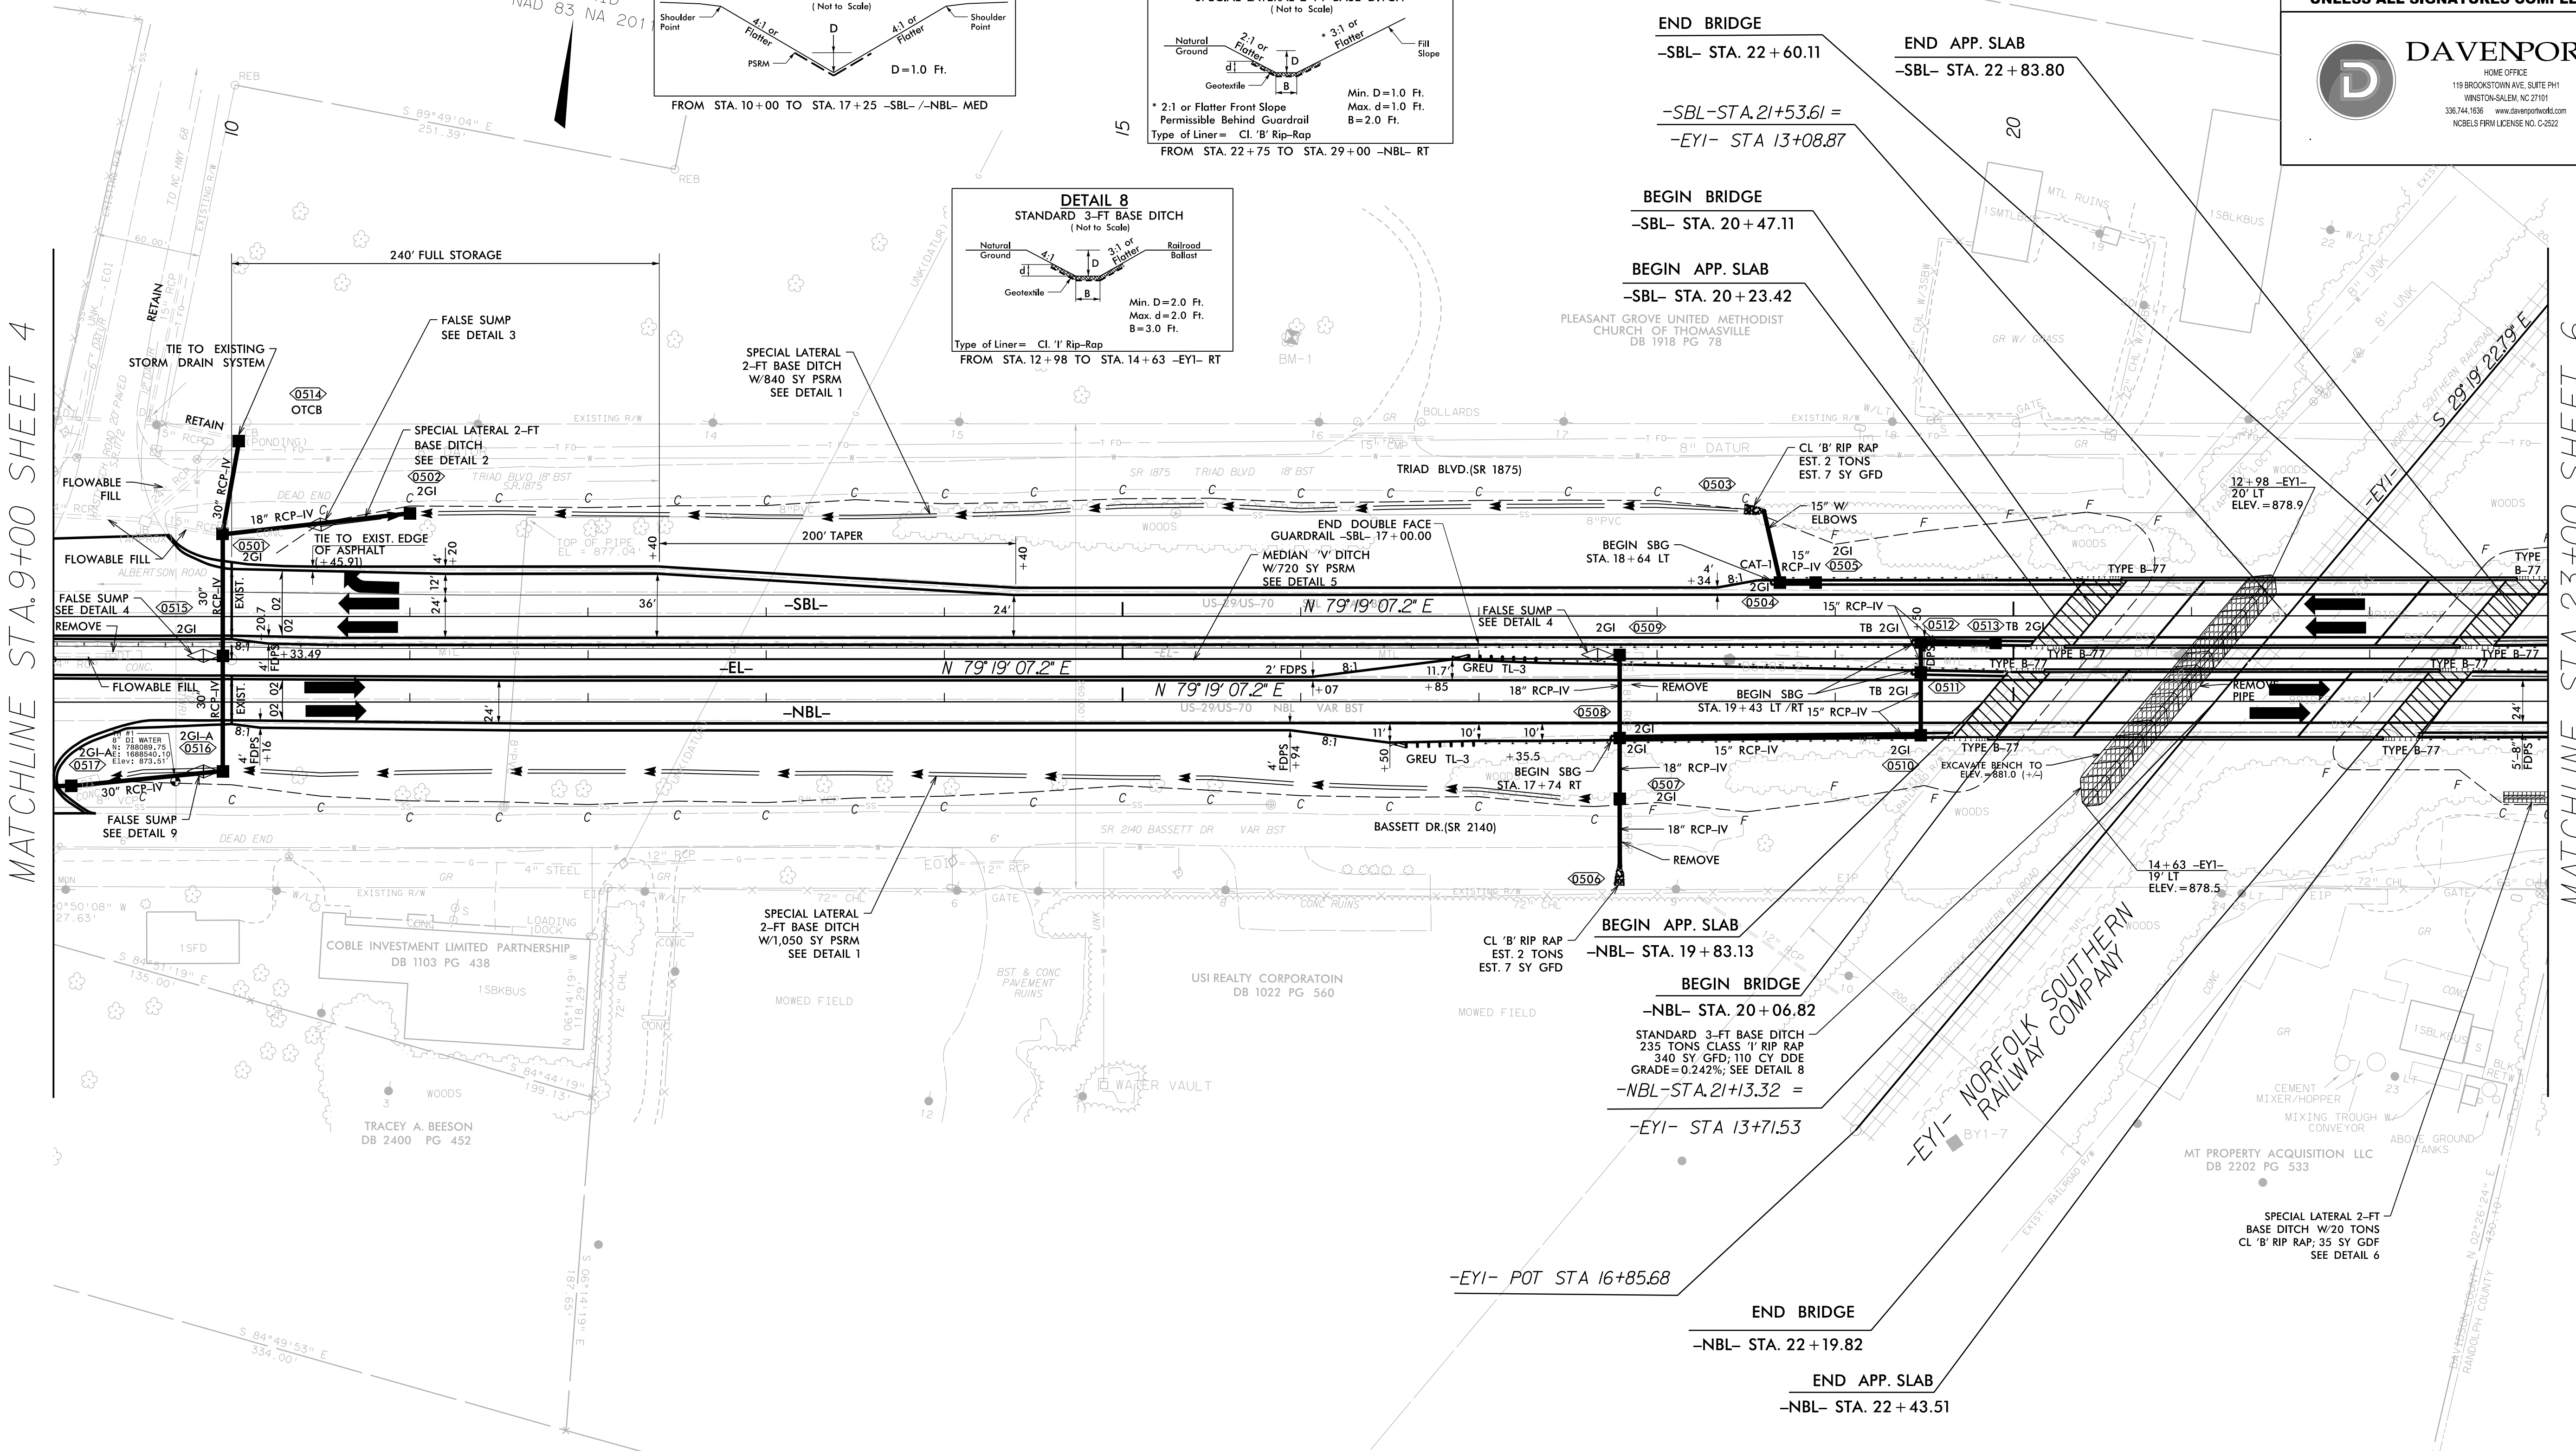
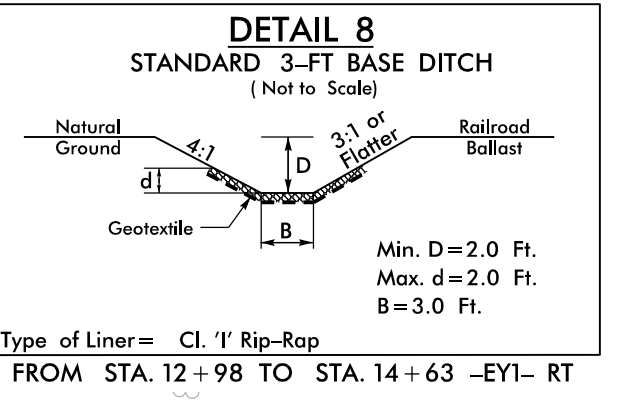
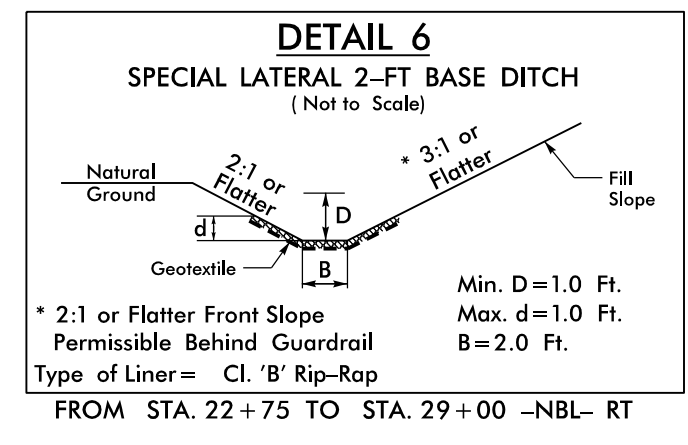
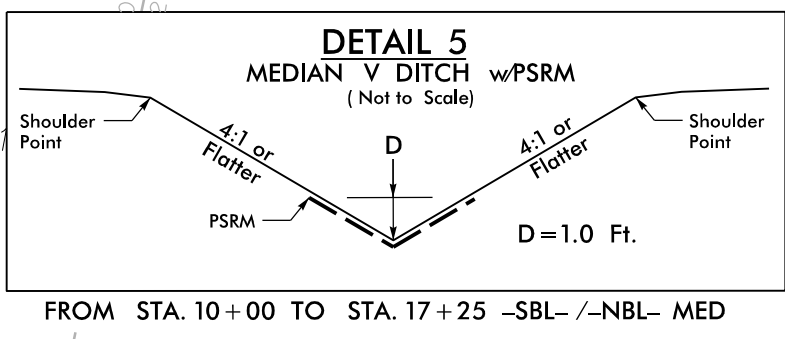
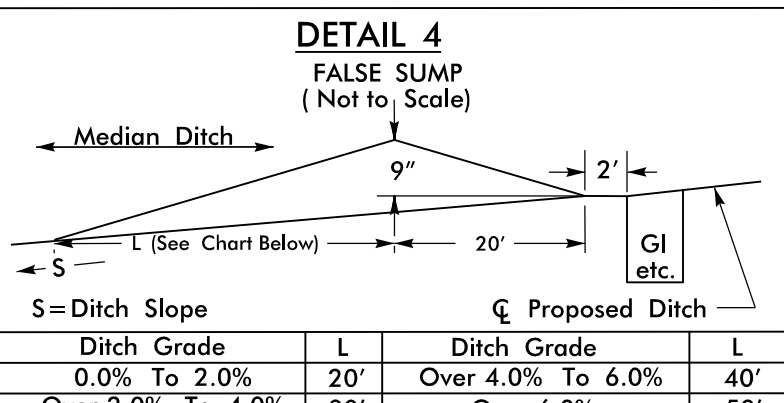
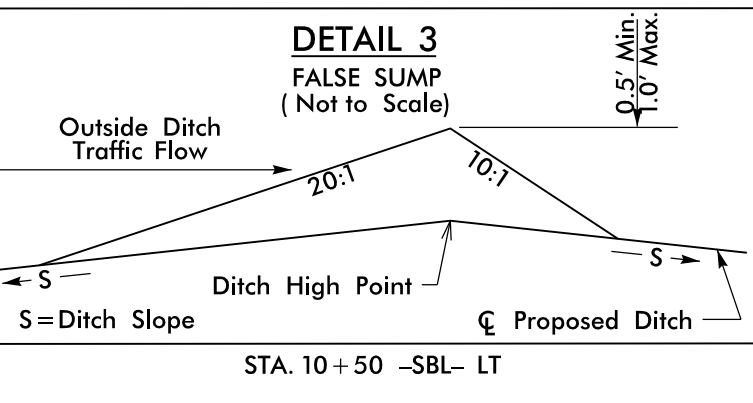
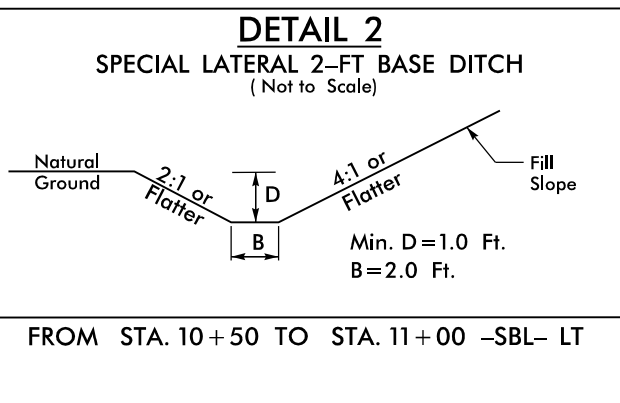
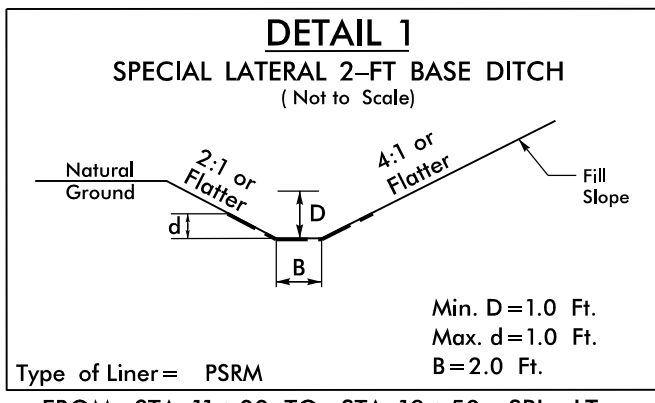


PROJECT REFERENCE NO. <b>B-5783</b>		SHEET NO. <b>5</b>	
RW SHEET NO.			
ROADWAY DESIGN ENGINEER		HYDRAULIC DESIGN ENGINEER	

DOCUMENT NOT CONSIDERED FINAL UNLESS ALL SIGNATURES COMPLETED

**DAVENPORT**  
HOME OFFICE  
119 BROOKSTOWN AVE, SUITE PH1  
WINSTON-SALEM, NC 27101  
336.744.1636 www.davenportinc.com  
NCELS PROFESSIONAL LICENSE NO. C2622

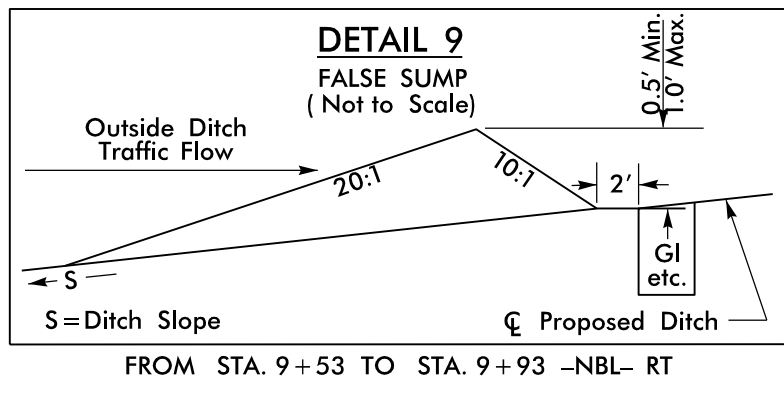

MATCHLINE STA. 9+00 SHEET 4

MATCHLINE STA. 23+00 SHEET 6

SEE SHEETS 7 TO 10 FOR -NBL- AND -SBL- PROFILES.