

MANAGEMENT STRATEGIES

THE FOLLOWING LISTED WORK ZONE STRATEGIES ARE RECOMMENDED FOR INCLUSION WITHIN THIS TRANSPORTATION MANAGEMENT PLAN (TMP).

RECOMMENDED STRATEGIES:

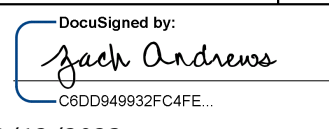
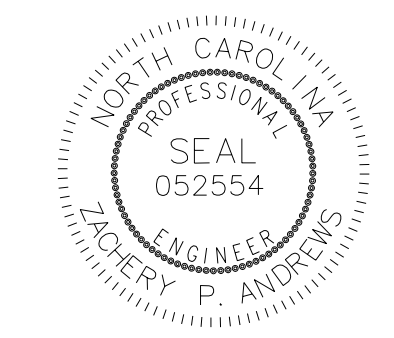

- TRAFFIC MANAGEMENT STRATEGIES:**
 FULL ROADWAY CLOSURES
 LANE SHIFTS OR CLOSURES
 SHOULDER CLOSURES
 TWO-WAY TRAFFIC ON ONE SIDE OF DIVIDED FACILITY (CROSSOVER)
 RAMP CLOSURES / RELOCATION
 NIGHT WORK
 WORK HOUR RESTRICTIONS FOR PEAK TRAVEL
 OFF-SITE DETOURS / USE OF ALTERNATIVE ROUTES

- WORK ZONE SAFETY & MOBILITY STRATEGIES:**
 SPEED LIMIT REDUCTION

ROADWAY STANDARD DRAWINGS

THE FOLLOWING ROADWAY STANDARDS AS APPEAR IN "ROADWAY STANDARD DRAWINGS" - N.C. DEPARTMENT OF TRANSPORTATION - RALEIGH, N.C., DATED JANUARY 2018 ARE APPLICABLE TO THIS PROJECT AND BY REFERENCE HEREBY ARE CONSIDERED A PART OF THESE PLANS:

| STD.NO. | TITLE |
|---------|--|
| 862.03 | STRUCTURE ANCHOR UNIT |
| 862.04 | ANCHORING END OF GUARDRAIL |
| 1101.01 | WORK ZONE WARNING SIGNS |
| 1101.02 | TEMPORARY LANE CLOSURES |
| 1101.03 | TEMPORARY ROAD CLOSURES |
| 1101.11 | TRAFFIC CONTROL DESIGN TABLES |
| 1110.01 | STATIONARY WORK ZONE SIGNS |
| 1110.02 | PORTABLE WORK ZONE SIGNS |
| 1115.01 | FLASHING ARROW BOARDS |
| 1130.01 | DRUMS |
| 1145.01 | BARRICADES |
| 1165.01 | TRUCK MOUNTED ATTENUATOR |
| 1170.01 | PORTABLE CONCRETE BARRIER |
| 1205.01 | PAVEMENT MARKINGS - LINE TYPES AND OFFSETS |
| 1205.03 | PAVEMENT MARKINGS - EXITS AND ENTRANCE RAMPS |
| 1261.01 | GUARDRAIL AND BARRIER DELINEATORS - INSTALLATION SPACING |
| 1261.02 | GUARDRAIL AND BARRIER DELINEATORS - TYPES AND MOUNTING |
| 1262.01 | GUARDRAIL END DELINEATION |
| 1264.02 | OBJECT MARKERS - INSTALLATION |

| | |
|---|----------------------------|
| TIP NO. B-5783 | SHEET NO. TMP-1B |
| DocuSigned by:  <small>CEDD048932FC4FE..</small> | |
| APPROVED: _____ | |
| DATE: 04/12/2023 | |
| SEAL | |
|  | |
| DOCUMENT NOT CONSIDERED FINAL UNLESS ALL SIGNATURES COMPLETED | |
|  DAVENPORT <small>HOME OFFICE 119 BROOKSTOWN AVENUE, SUITE PH1 WINSTON-SALEM, NC 27101 336.744.1636 www.davenportfd.com NCBELS FIRM LICENSE NO. C-2522</small> | |

\$\$\$SCALE\$\$\$
 4/11/2023
 Z:\2016\160005\NCDOT_B5783-US29-70\DESIGN\B5783-TrafficControl\160905_General_Notes_TCP-1A-B.dgn
 DAVENPORT\DAVENPORT\WORLD

NOTES AND STD.DRAWINGS