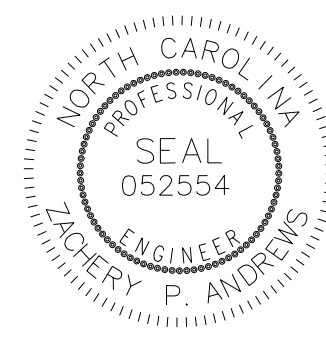

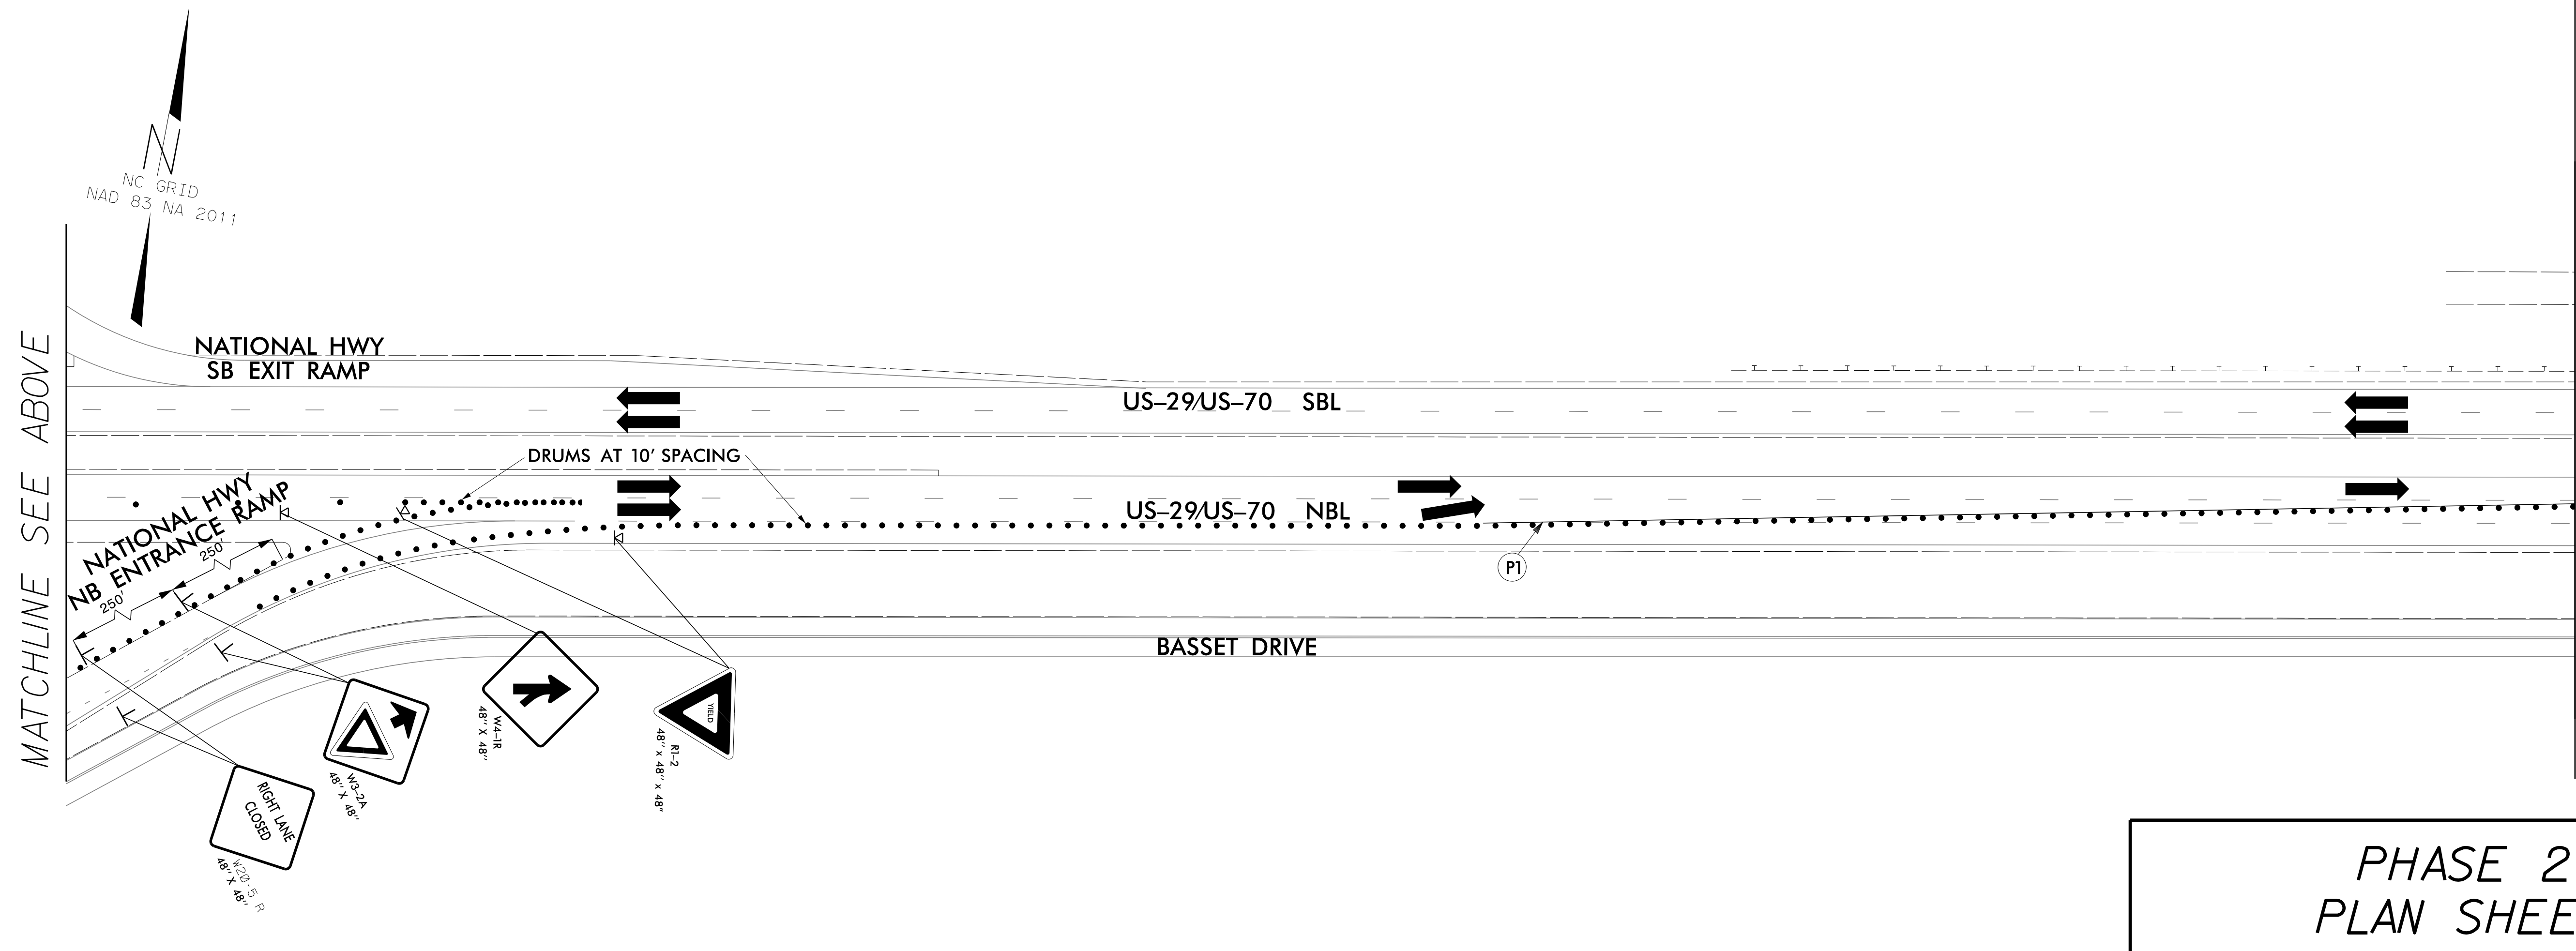
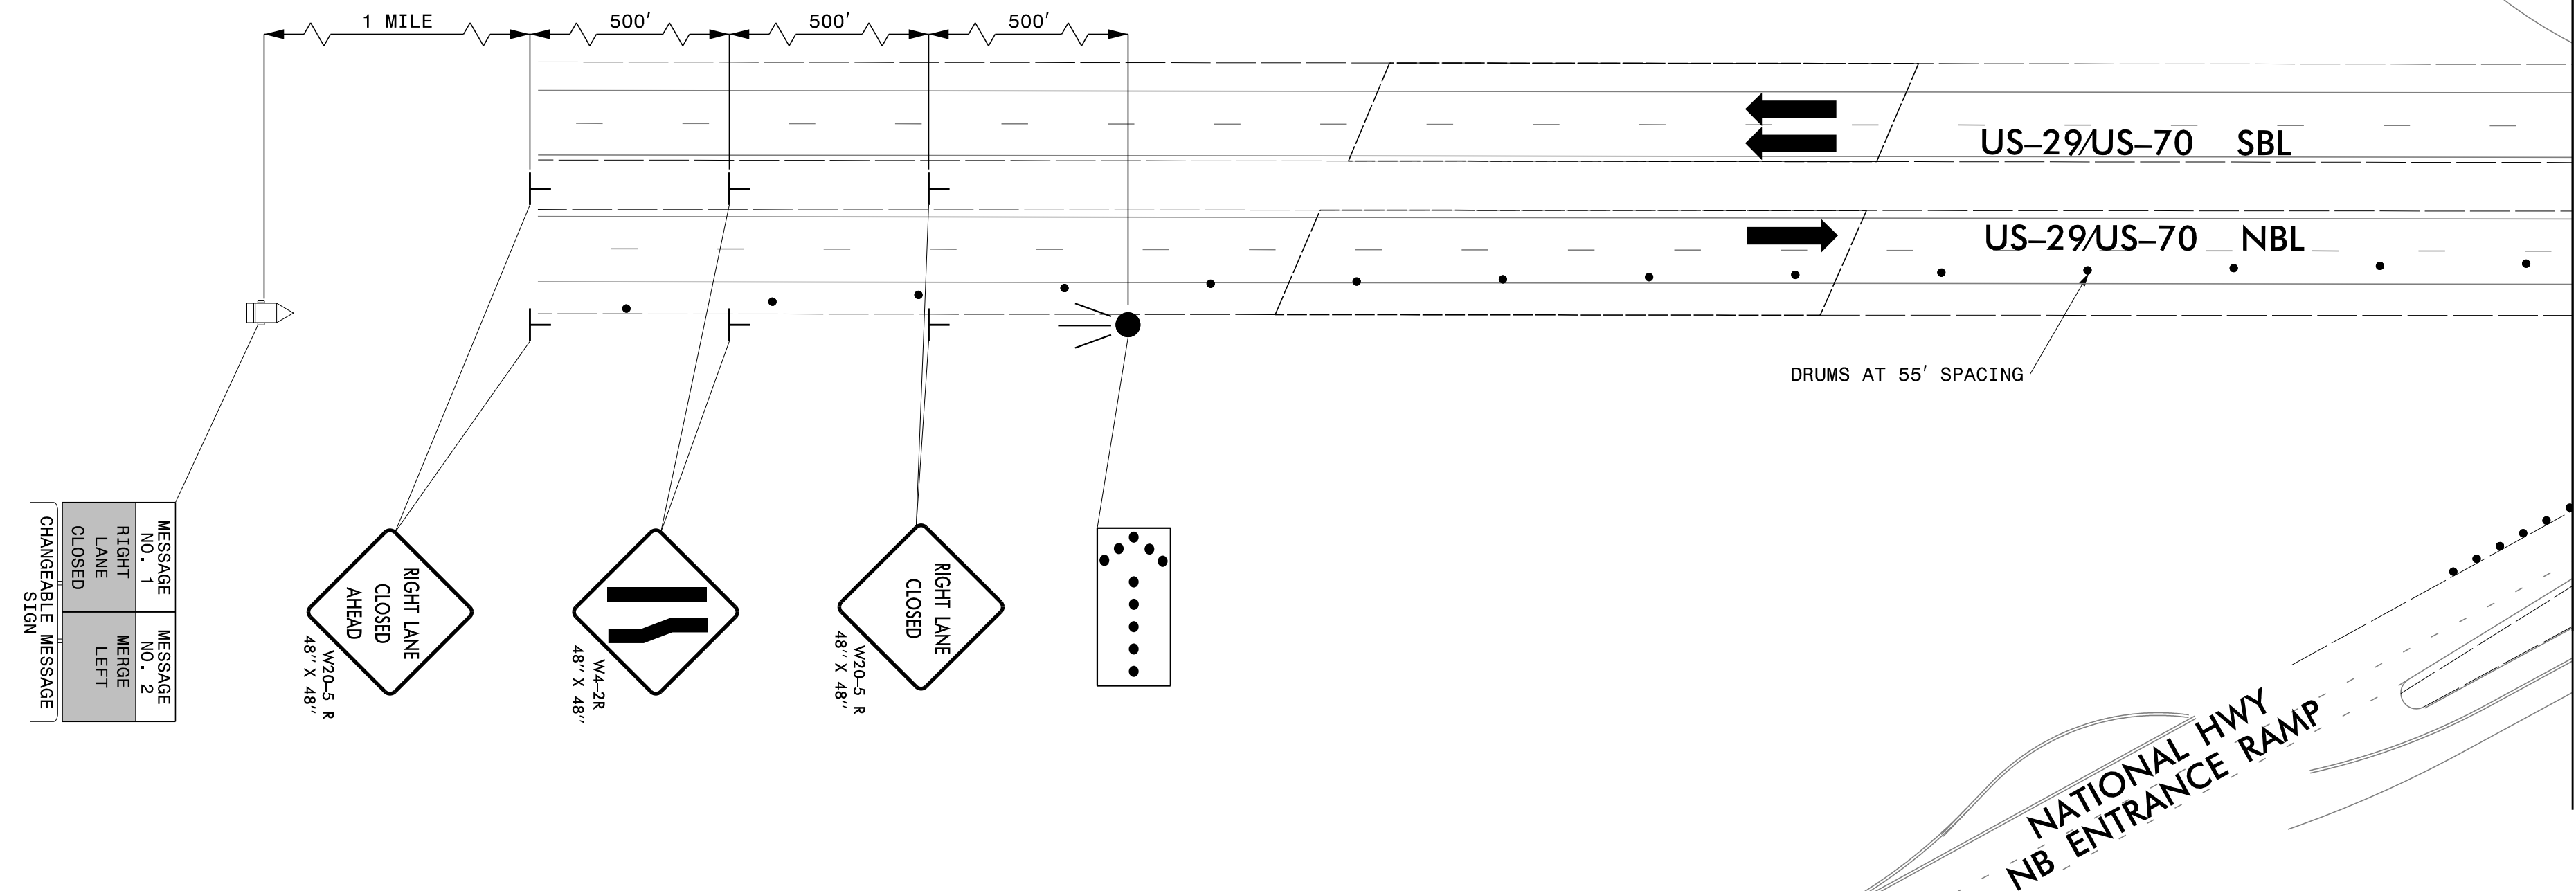
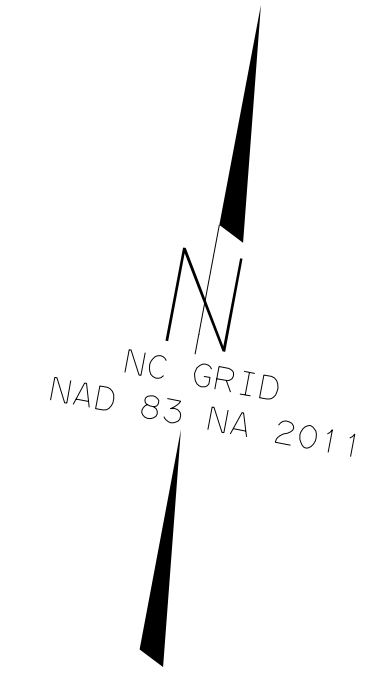


TIP NO. B-5783	SHEET NO. TMP-07
APPROVED: <i>Jack Andrews</i> <small>DocuSigned by: Jack Andrews C8DD949632FC4FE..</small>	
DATE: 04/12/2023	
SEAL 	
<b>DOCUMENT NOT CONSIDERED FINAL UNLESS ALL SIGNATURES COMPLETED</b>	
 <b>DAVENPORT</b> <small>HOME OFFICE 119 BROOKSTOWN AVENUE, SUITE PH1 WINSTON-SALEM, NC 27101 336.744.1636 www.davenportfd.com NCBELS FIRM LICENSE NO. C-2522</small>	



\$\$\$\$\$SCALE\$\$\$\$\$  
 4/11/2023  
 7:42:2016\160405\NCDDT\_B5783-US29-70\DESIGN\B5783-TrafficControl\160905-Phase2\_TMP-07.dgn  
 DAVENPORT\DAVENPORT\WORLD