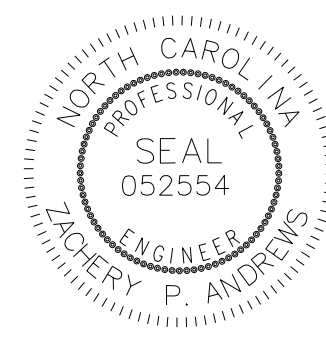

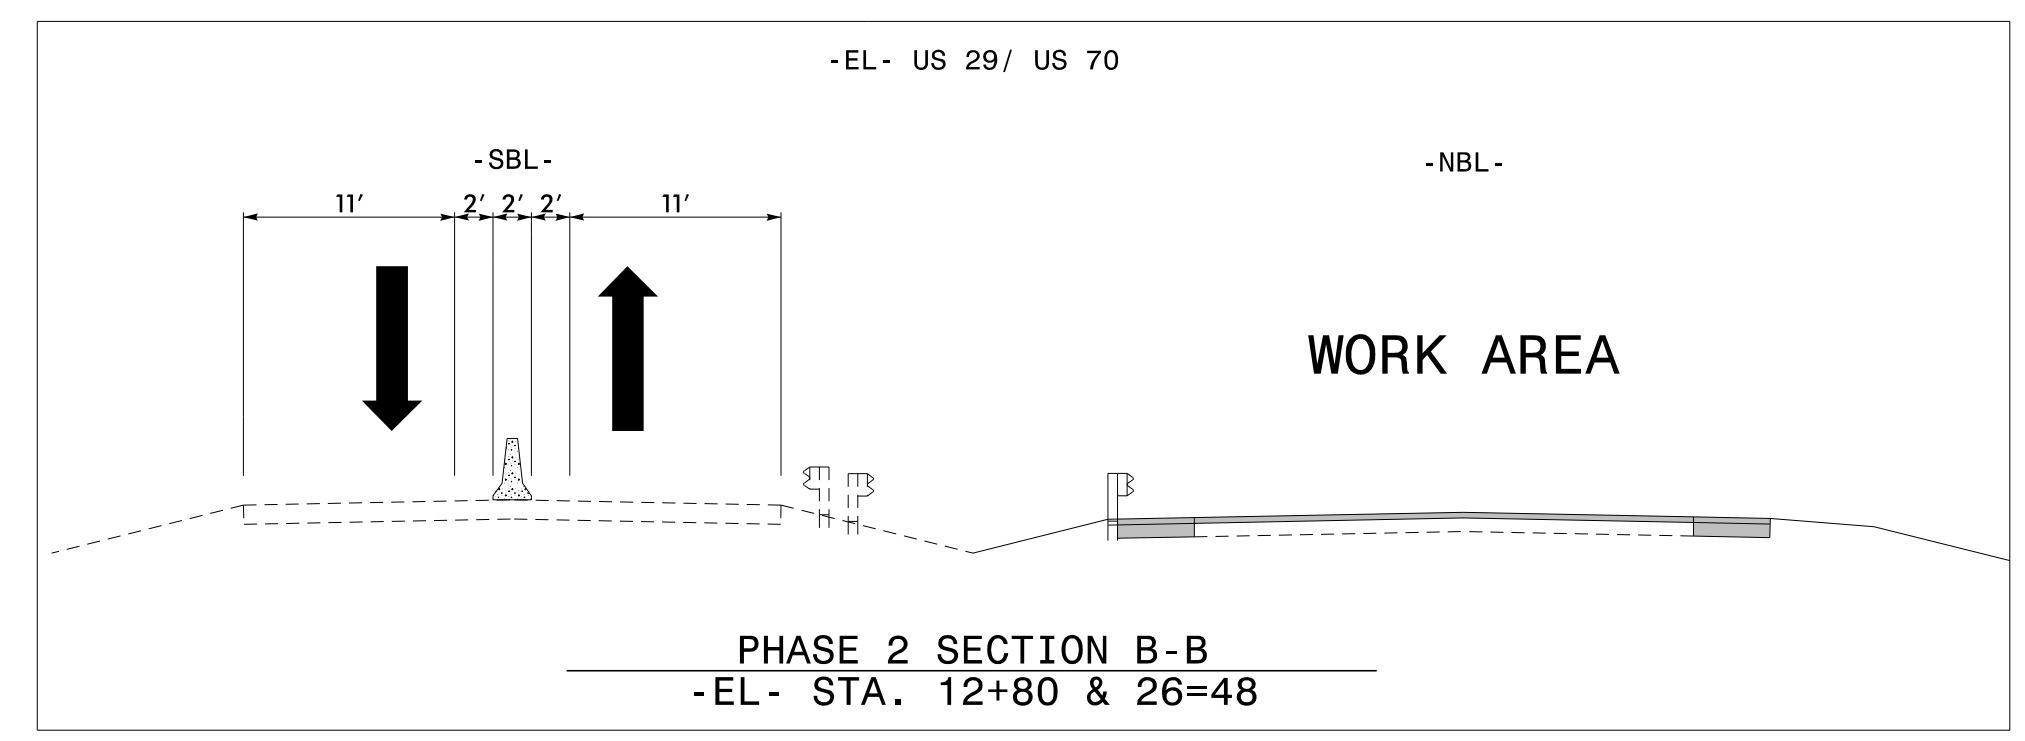
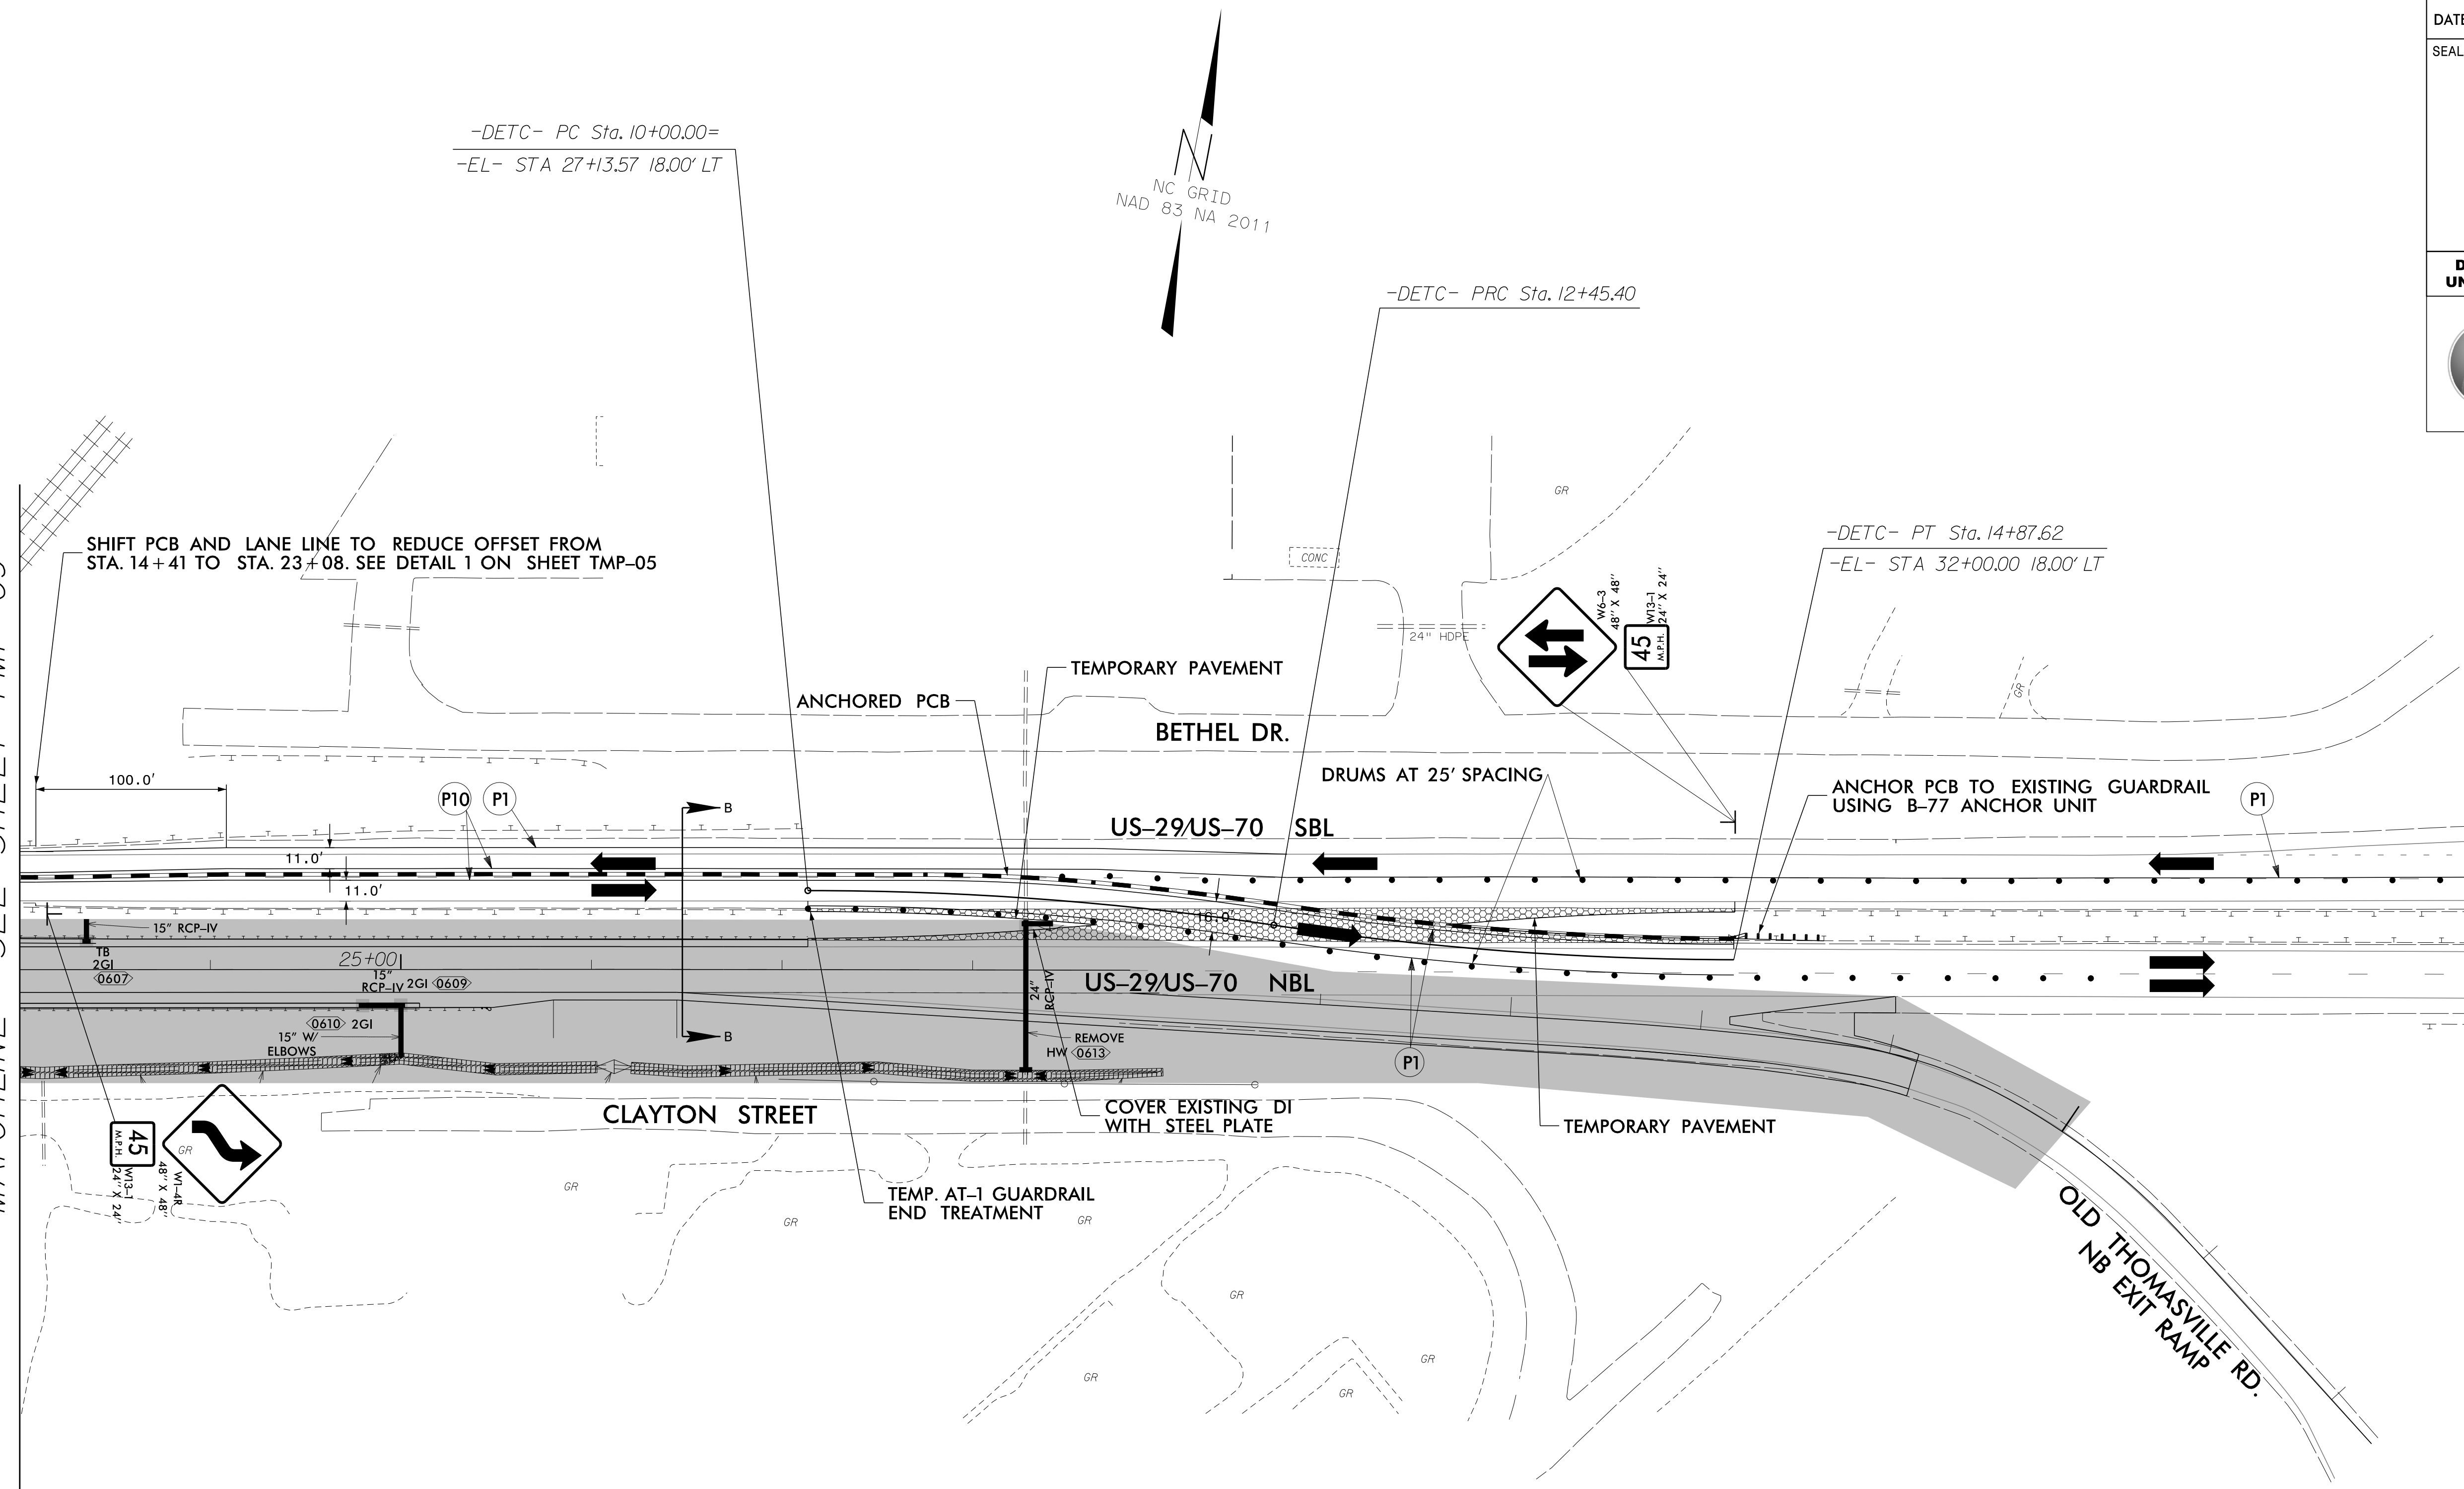


TIP NO. B-5783	SHEET NO. TMP-10
APPROVED: <i>Jack Andrews</i> CDD048932FC4FE	
DATE: 04/12/2023	
SEAL 	
DOCUMENT NOT CONSIDERED FINAL UNLESS ALL SIGNATURES COMPLETED	
 DAVENPORT HOME OFFICE 119 BROOKSTOWN AVENUE, SUITE PH1 WINSTON-SALEM, NC 27101 336.744.1636 www.davenportfd.com NCBELS FIRM LICENSE NO. C-2522	

MATCHLINE SEE SHEET TMP-09

MATCHLINE SEE SHEET TMP-11



PHASE 2
PLAN SHEET

\$\$\$\$\$SCALE\$\$\$\$\$
4/11/2023
Z:\2016\160405\NCDOT_B5783-US29-70\DESIGN\B5783-TrafficControl\160905-Phase2-TMP-10.dgn
DAVENPORT\DAVENPORT\WORLD