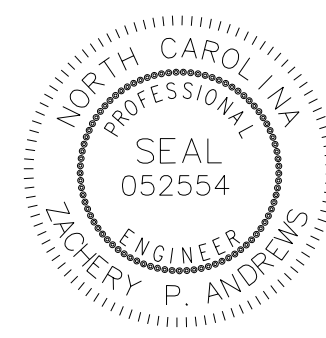

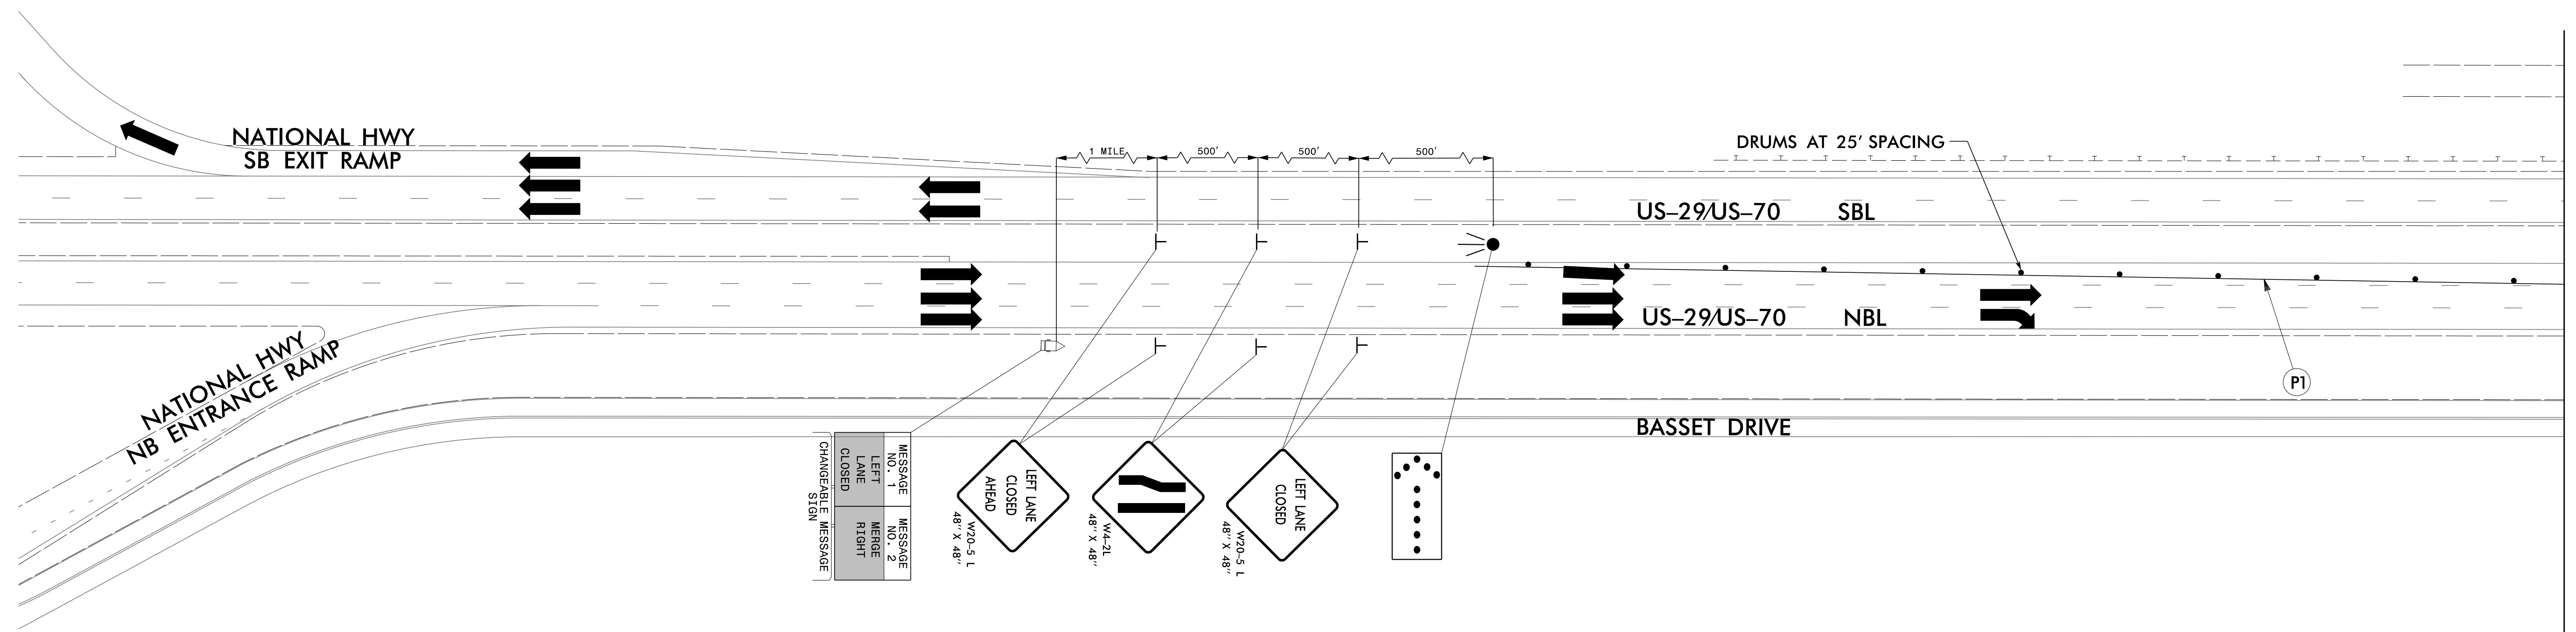
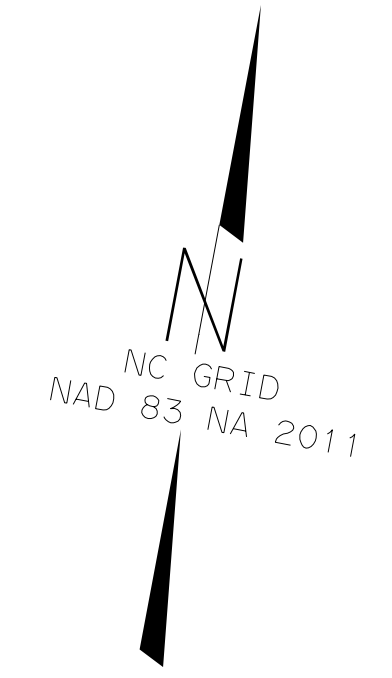
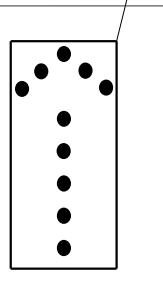
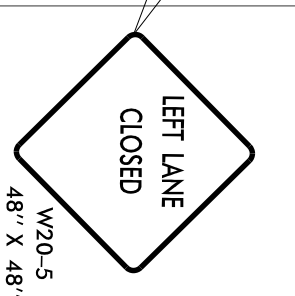
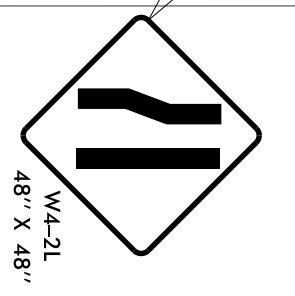
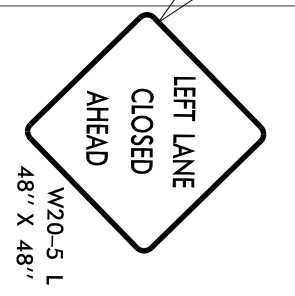


TIP NO. B-5783	SHEET NO. TMP-12
APPROVED: <i>Zach Andrews</i> <small>CH00048932FCAFE</small>	
DATE: 04/12/2023	
SEAL 	
DOCUMENT NOT CONSIDERED FINAL UNLESS ALL SIGNATURES COMPLETED	
 DAVENPORT <small>HOME OFFICE 119 BROOKSTOWN AVENUE, SUITE PH1 WINSTON-SALEM, NC 27101 336.744.1636 www.davenportfd.com NCBELS FIRM LICENSE NO. C-2522</small>	



MESSAGE NO.	MESSAGE	MESSAGE NO.	MESSAGE
1	LEFT LANE CLOSED	2	MERGE RIGHT

CHANGEABLE MESSAGE SIGN



\$\$\$\$\$SCALE\$\$\$\$\$
4/11/2023
Z:\2016\160405\NCDDT_B5783-US29-70\DESIGN\B5783-US29-70\TrafficControl\160905_Phase3_TMP-12.dgn
DAVENPORT\DAVENPORT\WORLD

**PHASE 3
PLAN SHEET**

MATCHLINE SEE SHEET TMP-13