






TIP NO. B-5783	SHEET NO. TMP-13
APPROVED: <i>Jack Andrews</i> CDD048932FC4FE..	
DATE: 04/12/2023	
SEAL 	
DOCUMENT NOT CONSIDERED FINAL UNLESS ALL SIGNATURES COMPLETED	
 DAVENPORT HOME OFFICE 119 BROOKSTOWN AVENUE, SUITE PH1 WINSTON-SALEM, NC 27101 336.744.1636 www.davenportfd.com NCBELS FIRM LICENSE NO. C-2522	



MATCHLINE SEE SHEET TMP-12

MATCHLINE SEE SHEET TMP-14

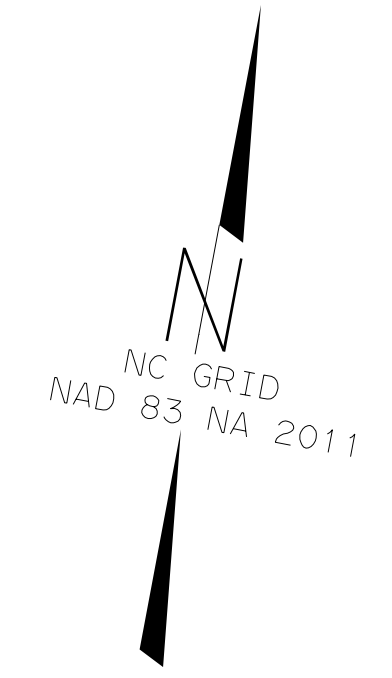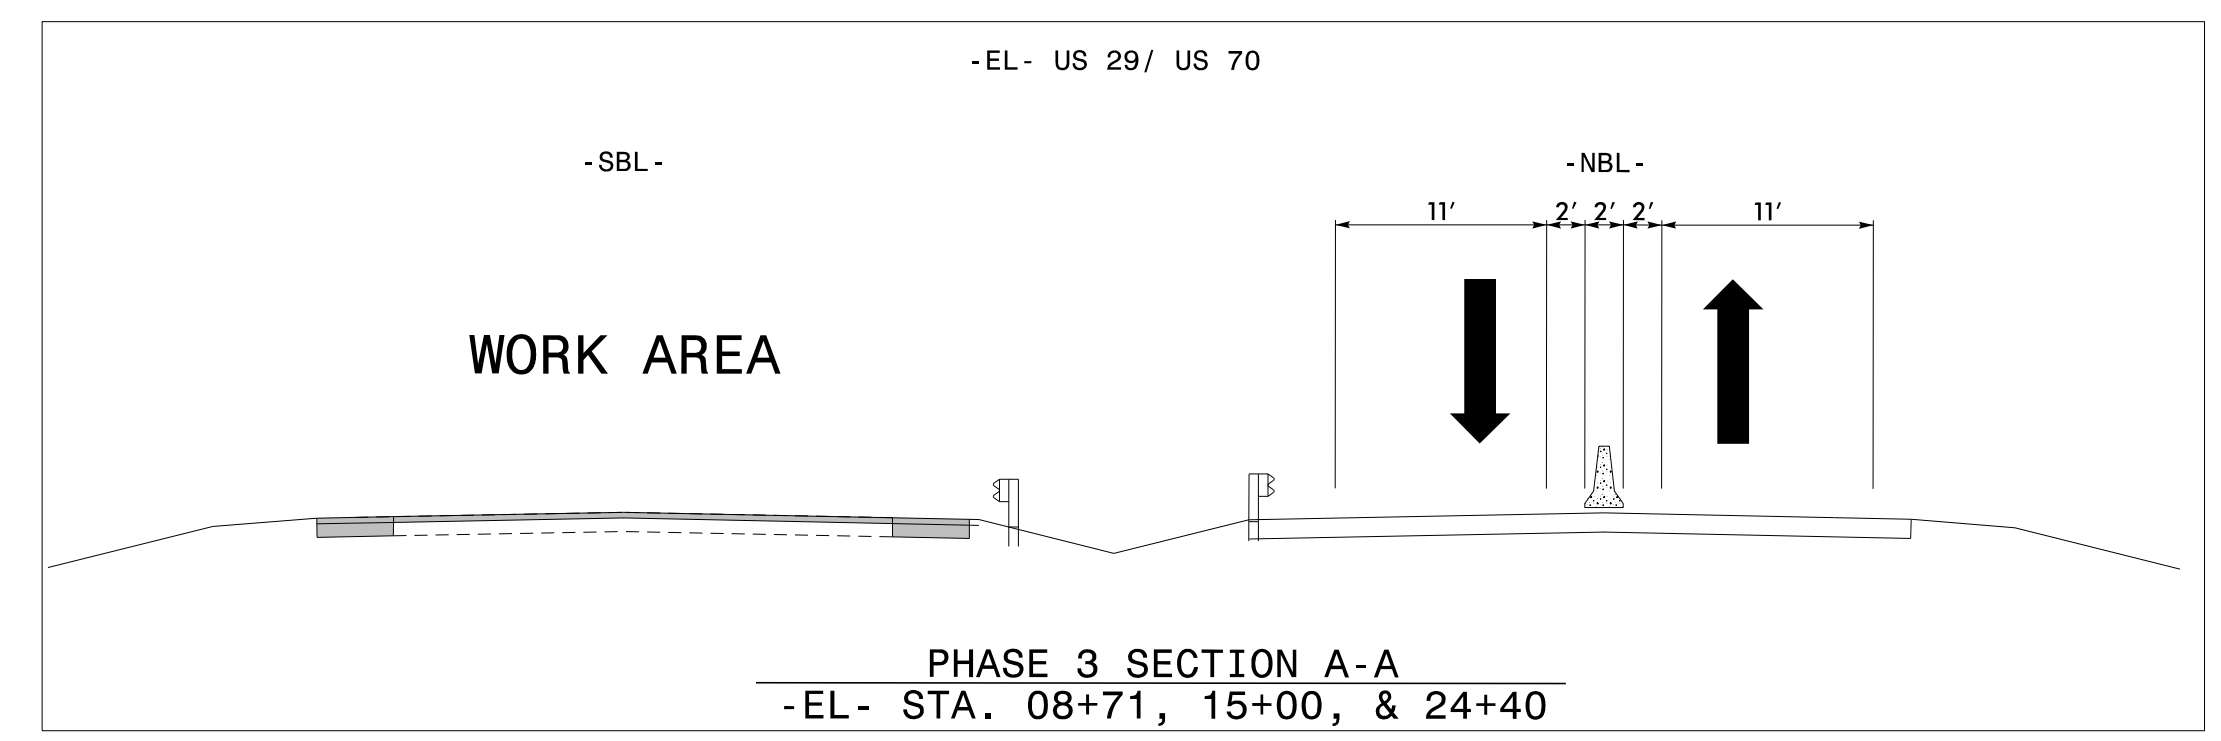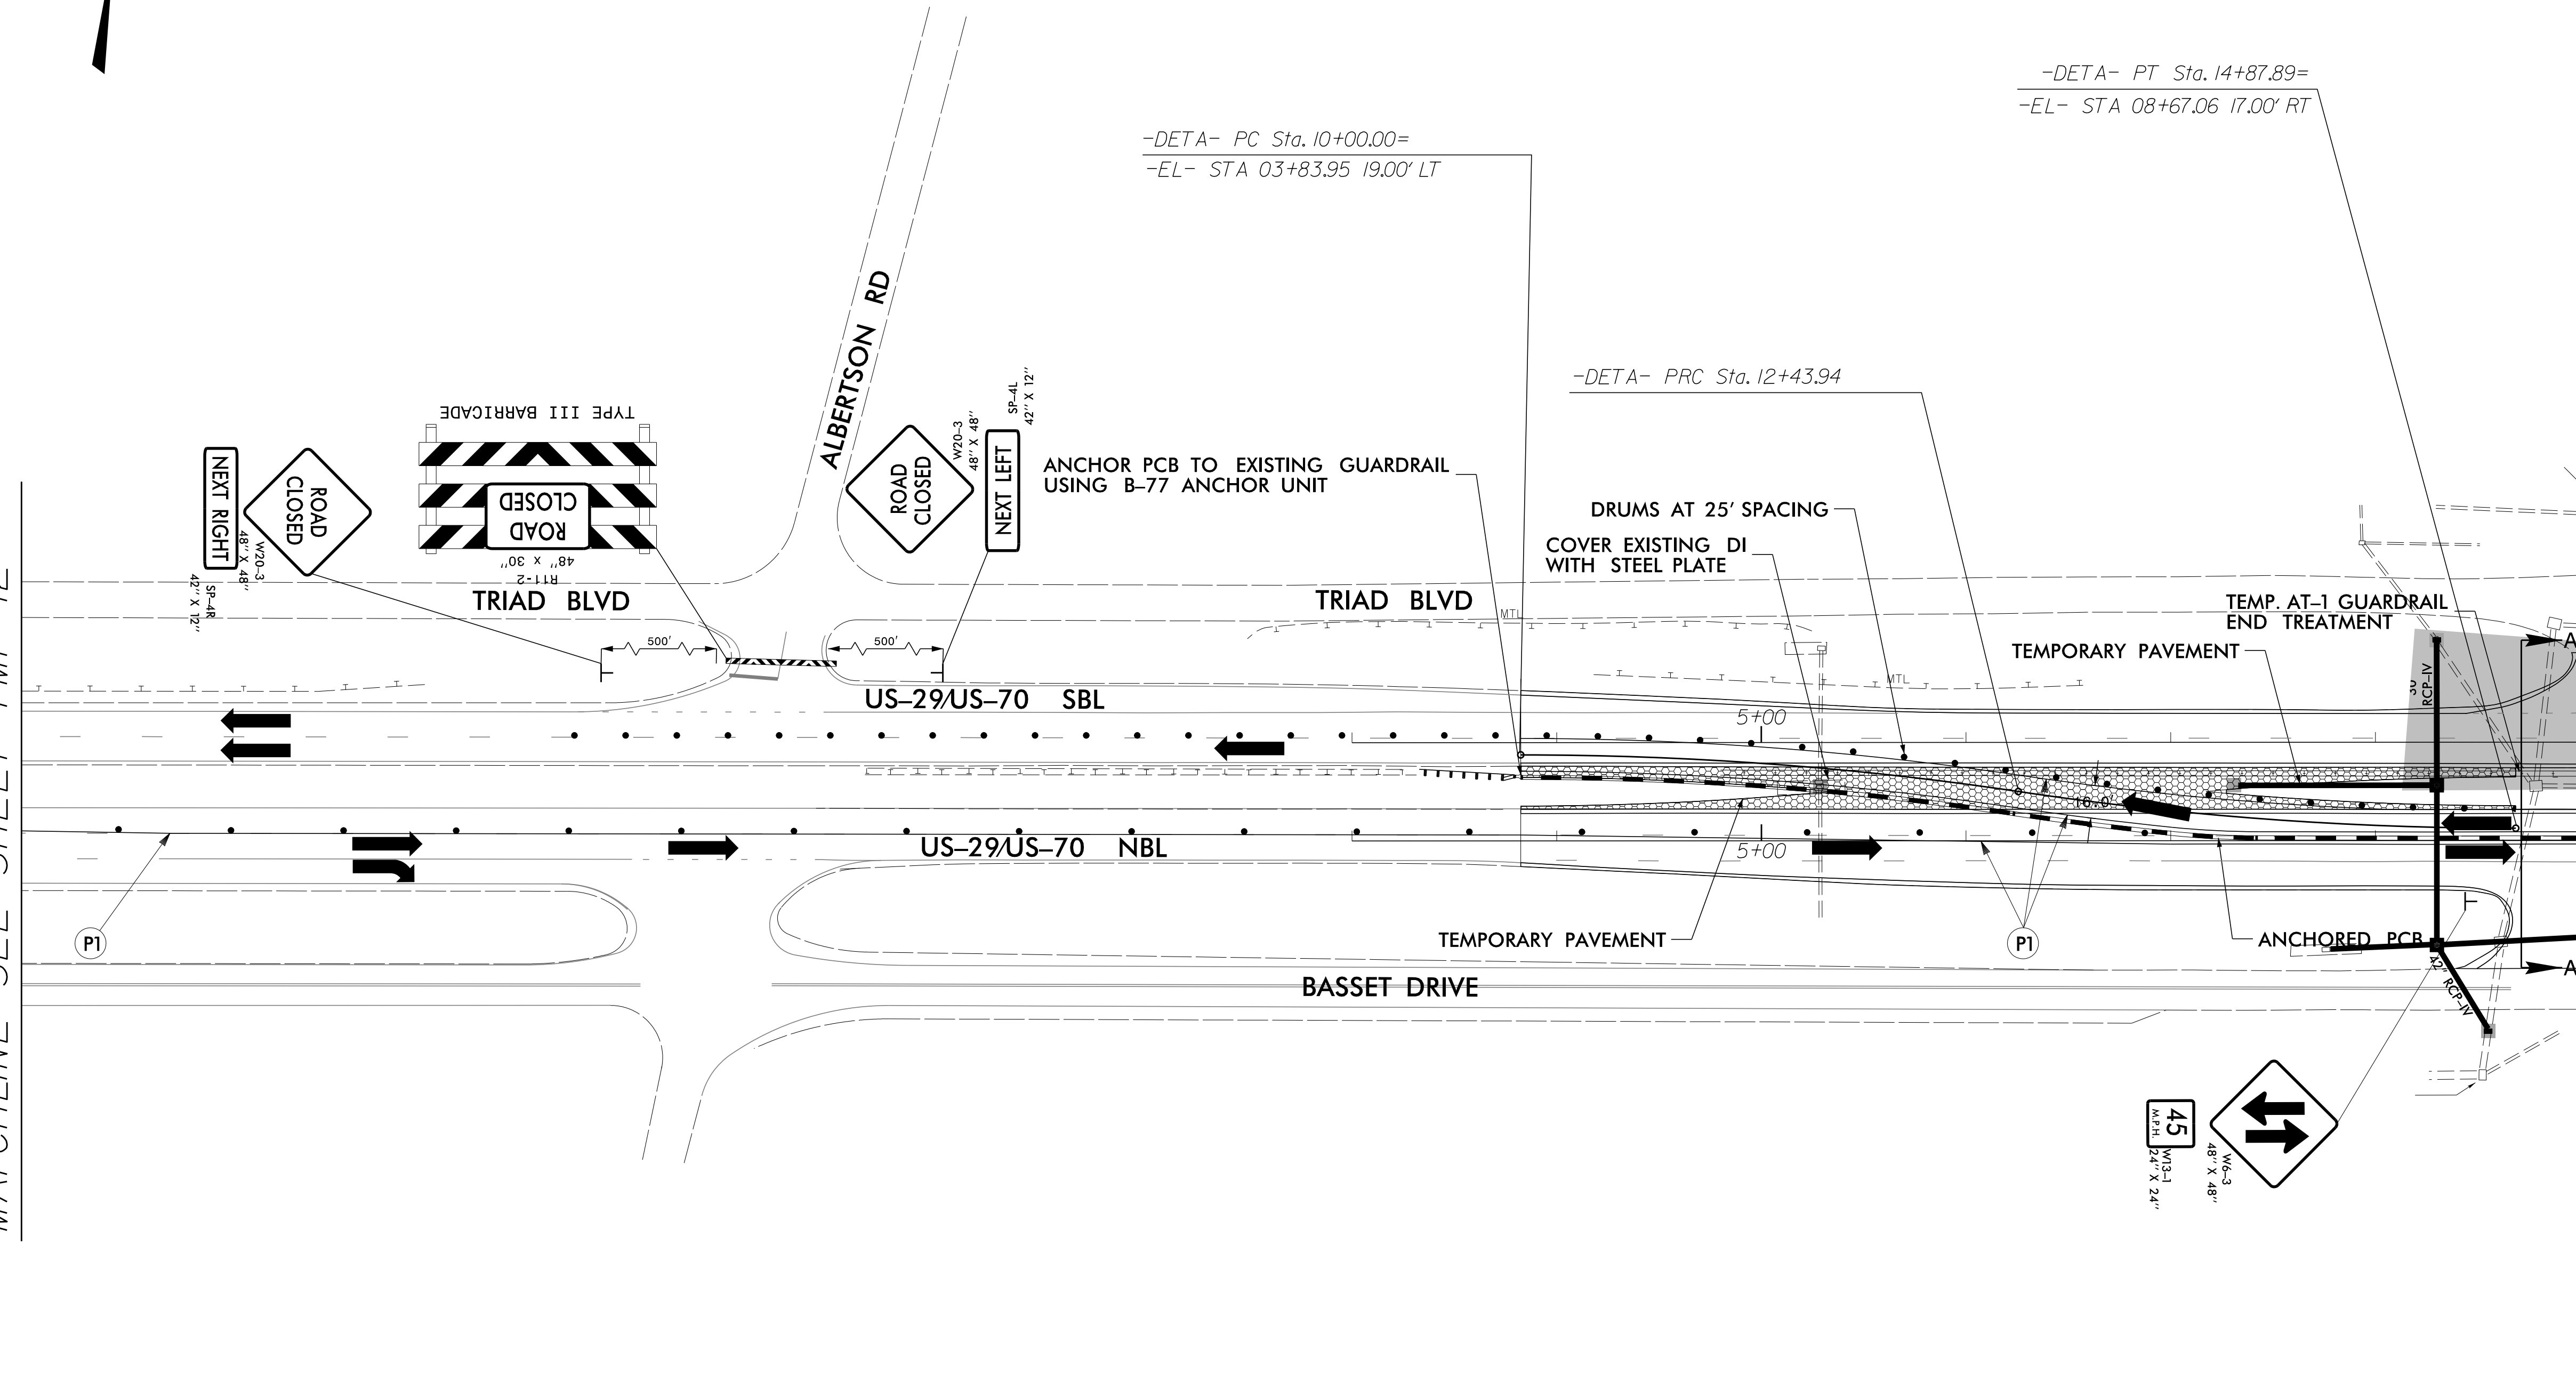

**PHASE 3
PLAN SHEET**

\$\$\$SCALES\$\$\$
 4/11/2023
 7:20:16 AM
 D:\2016\160405\NCDDT_B5783-US29-70\DESIGN\B5783-US29-70\DESIGN\B5783-US29-70\TrafficControl\160905-Phase3-TMP-13.dgn
 DAVENPORT\DAVENPORT\WORLD