



APPROVED: *Jack Andrews*
CE00048932FC4FE
DATE: 04/12/2023

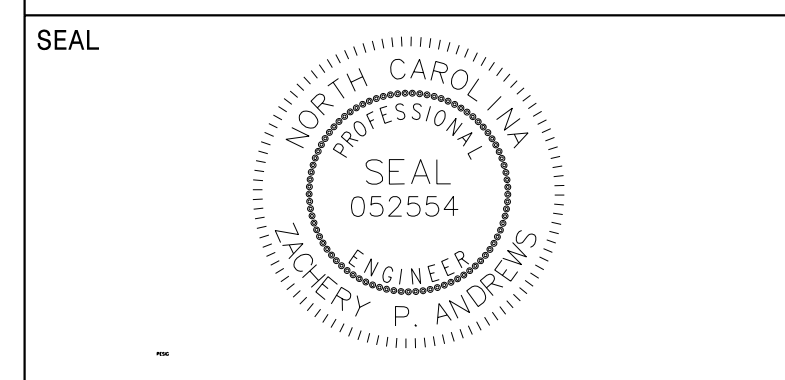


DOCUMENT NOT CONSIDERED FINAL
UNLESS ALL SIGNATURES COMPLETED

MATCHLINE SEE SHEET TMP-08

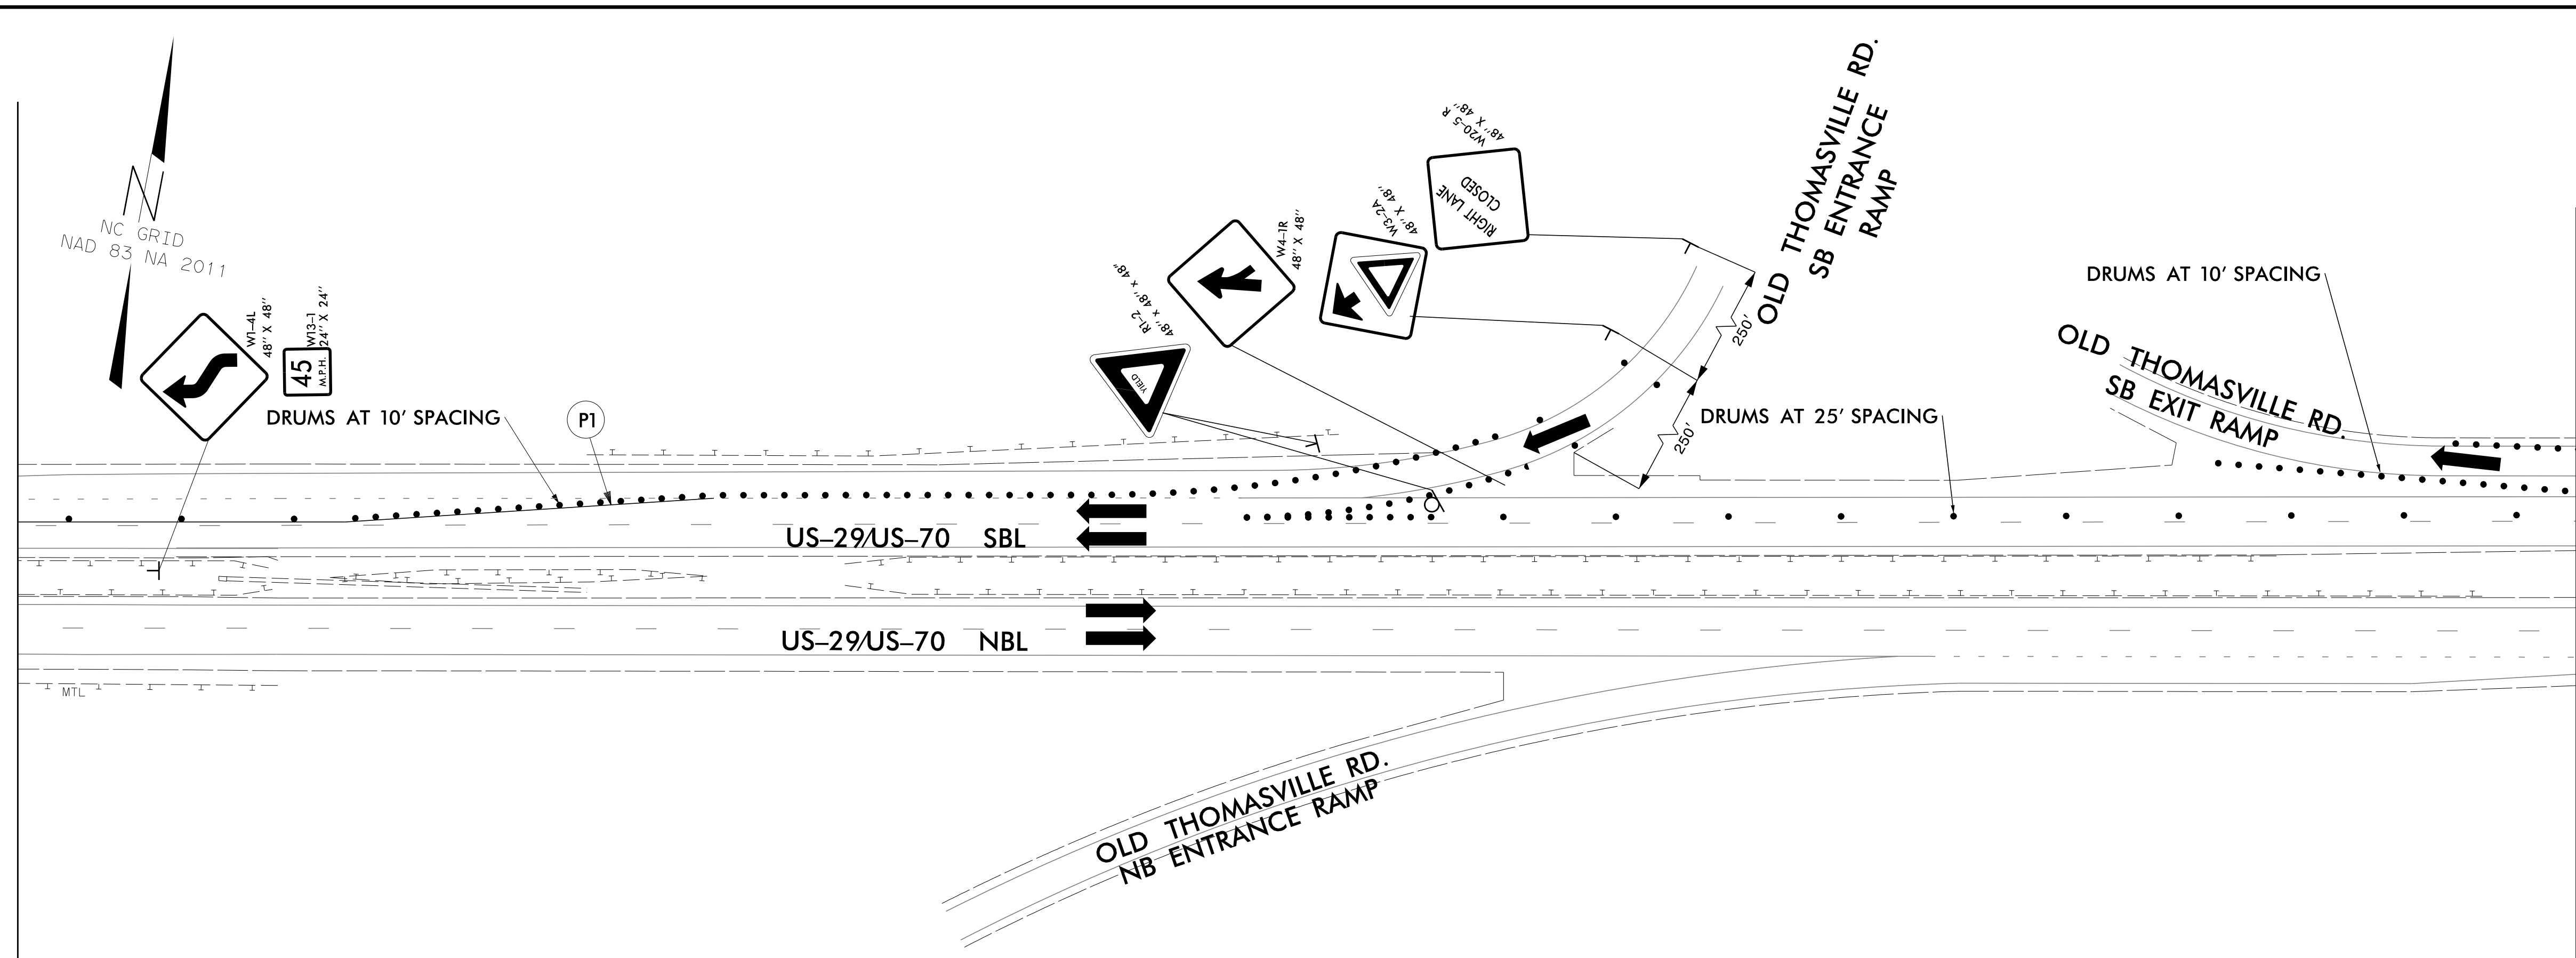

MATCHLINE SEE BELOW

MATCHLINE SEE ABOVE

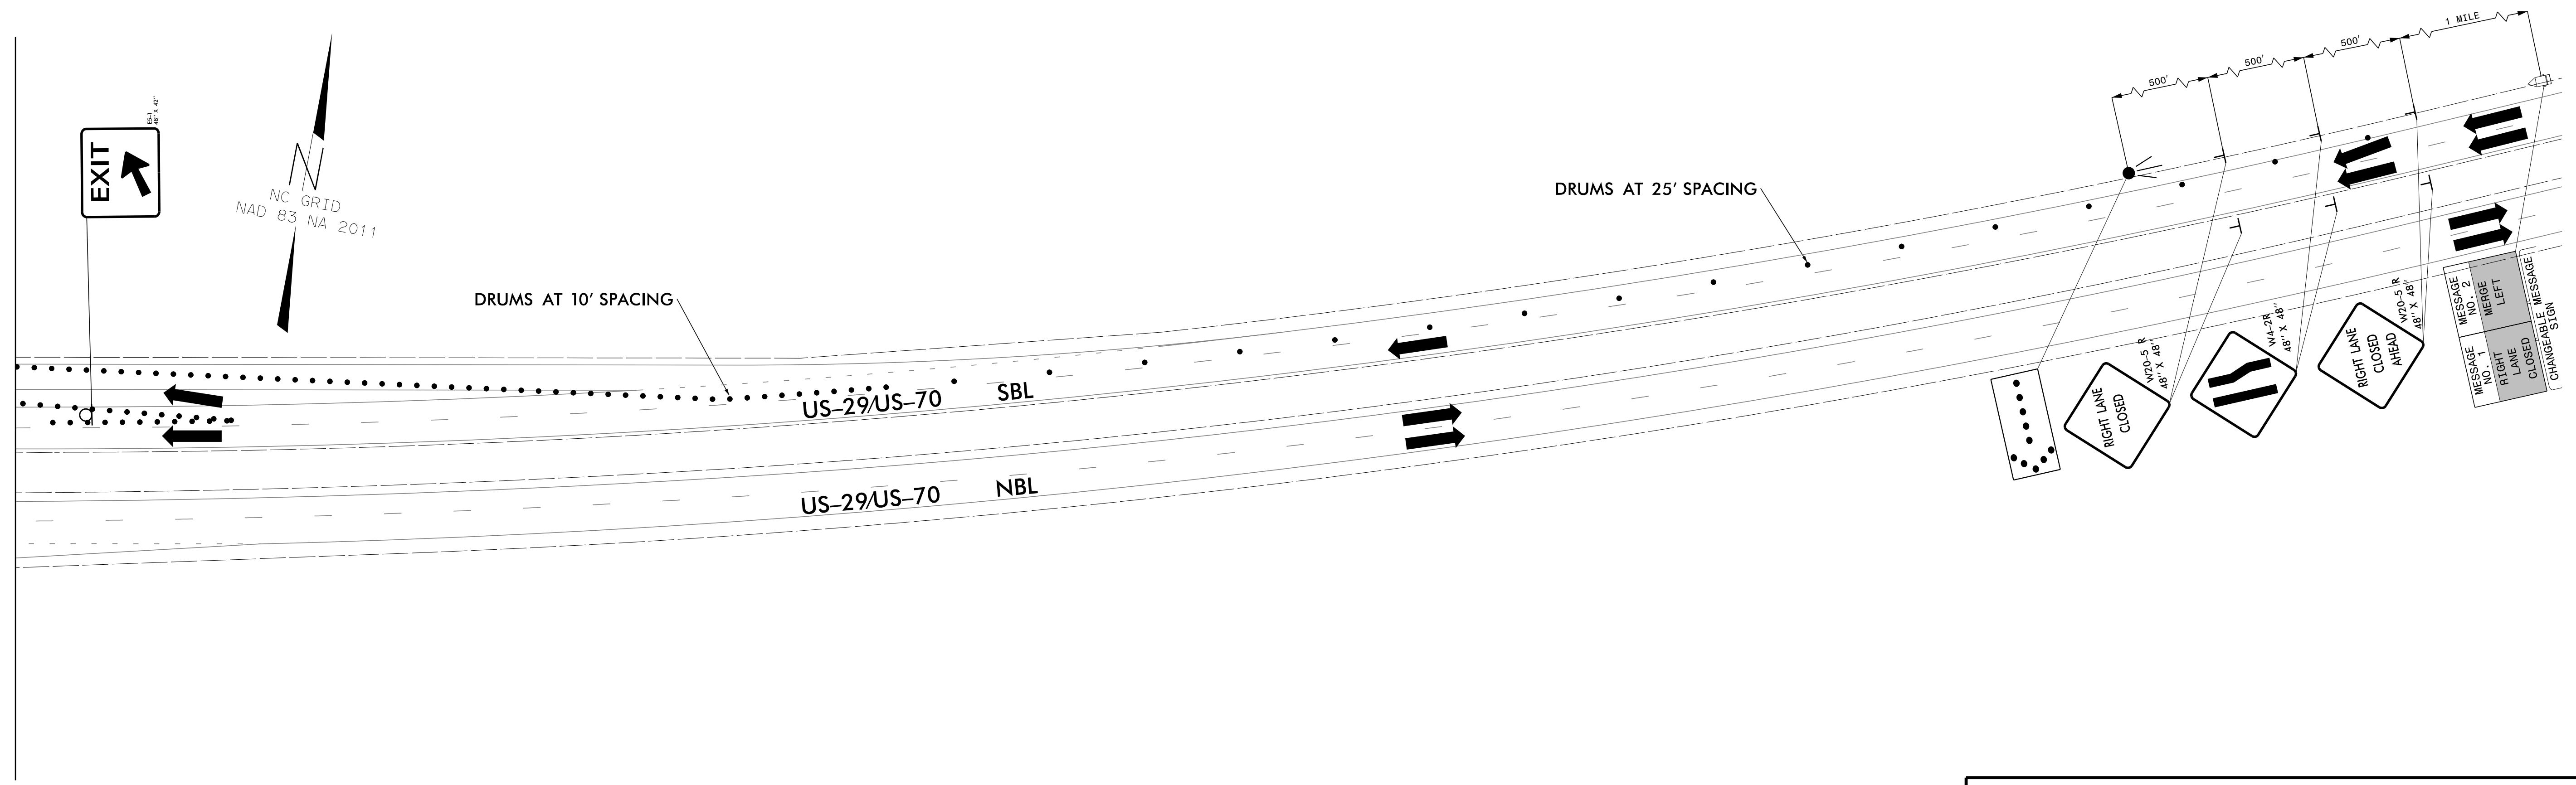

PHASE 3
PLAN SHEET

\$\$\$\$\$SCALE\$\$\$\$\$
4/11/2023
Z:\2016\160905\NCDDT_B5783-US29-70\DESIGN\B5783-US29-70\TrafficControl\160905_Phase3_TMP-16.dgn
DAVENPORT\DAVENPORT.WORLD