


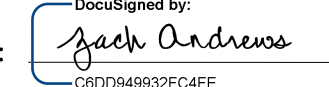


TIP NO.	SHEET NO.
B-5783	PMP-1A
APPROVED:  <small>CADD04992FC4FE</small>	
DATE: 04/12/2023	
SEAL	
	
DOCUMENT NOT CONSIDERED FINAL UNLESS ALL SIGNATURES COMPLETED	

PAVEMENT MARKING SCHEDULE

SYMBOL	DESCRIPTION	SYMBOL	DESCRIPTION
	<u>COLD APPLIED PLASTIC (6")</u>		<u>THERMOPLASTIC (6", 90 MILS.)</u>
C20	WHITE EDGELINE	T20	WHITE EDGELINE
C22	10 FT. WHITE SKIP	T21	WHITE SOLID LANE LINE
C30	YELLOW EDGELINE	T22	10 FT. WHITE SKIP
		T23	3 FT. - 9 FT./SP WHITE MINISKIP
		T24	2 FT. - 6 FT./SP WHITE MINISKIP
		T30	YELLOW EDGELINE
		T33	YELLOW DOUBLE CENTER
			<u>THERMOPLASTIC (12", 90 MILS.)</u>
		T50	WHITE GORELINE
			<u>THERMOPLASTIC (24", 90 MILS.)</u>
		T61	WHITE STOPBAR
			<u>THERMOPLASTIC PAVEMENT MARKING SYMBOL (90 MILS.)</u>
		T71	 RIGHT TURN ARROW
		T80	 WRONG-WAY RAMP ARROW
			<u>SNOWPLOWABLE PAVEMENT MARKERS</u>
		MF	CRYSTAL & RED
			<u>PERMANENT RAISED PAVEMENT MARKERS</u>
		MB	CRYSTAL & RED

5:11:28 PM
 Z:\2016\160905*NC DOT*B5783*US29-70\DESIGN\B5783\Traffic\Signing\CADD\Signing Layout Plans\Plan Sheets\B5753*PMP*PSH-1A.dgn
 USER: zandrews

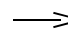

PAVEMENT MARKING SCHEDULE