


UTILITIES BY OTHERS

ALL PROPOSED UTILITY WORK SHOWN ON THIS SHEET WILL BE DONE BY OTHERS. NO PAYMENT WILL BE MADE TO THE CONTRACTOR FOR PROPOSED UTILITY WORK SHOWN ON THIS SHEET.

5/14/99

BEGIN TIP PROJECT B-5783
 BEGIN CONSTRUCTION
 -EL- POT STA.3+82.45 = -SBL- POT STA 3+82.45 (24' LT)
 -EL- POT STA.3+82.45 = -NBL- POT STA 3+82.45 (24' RT)

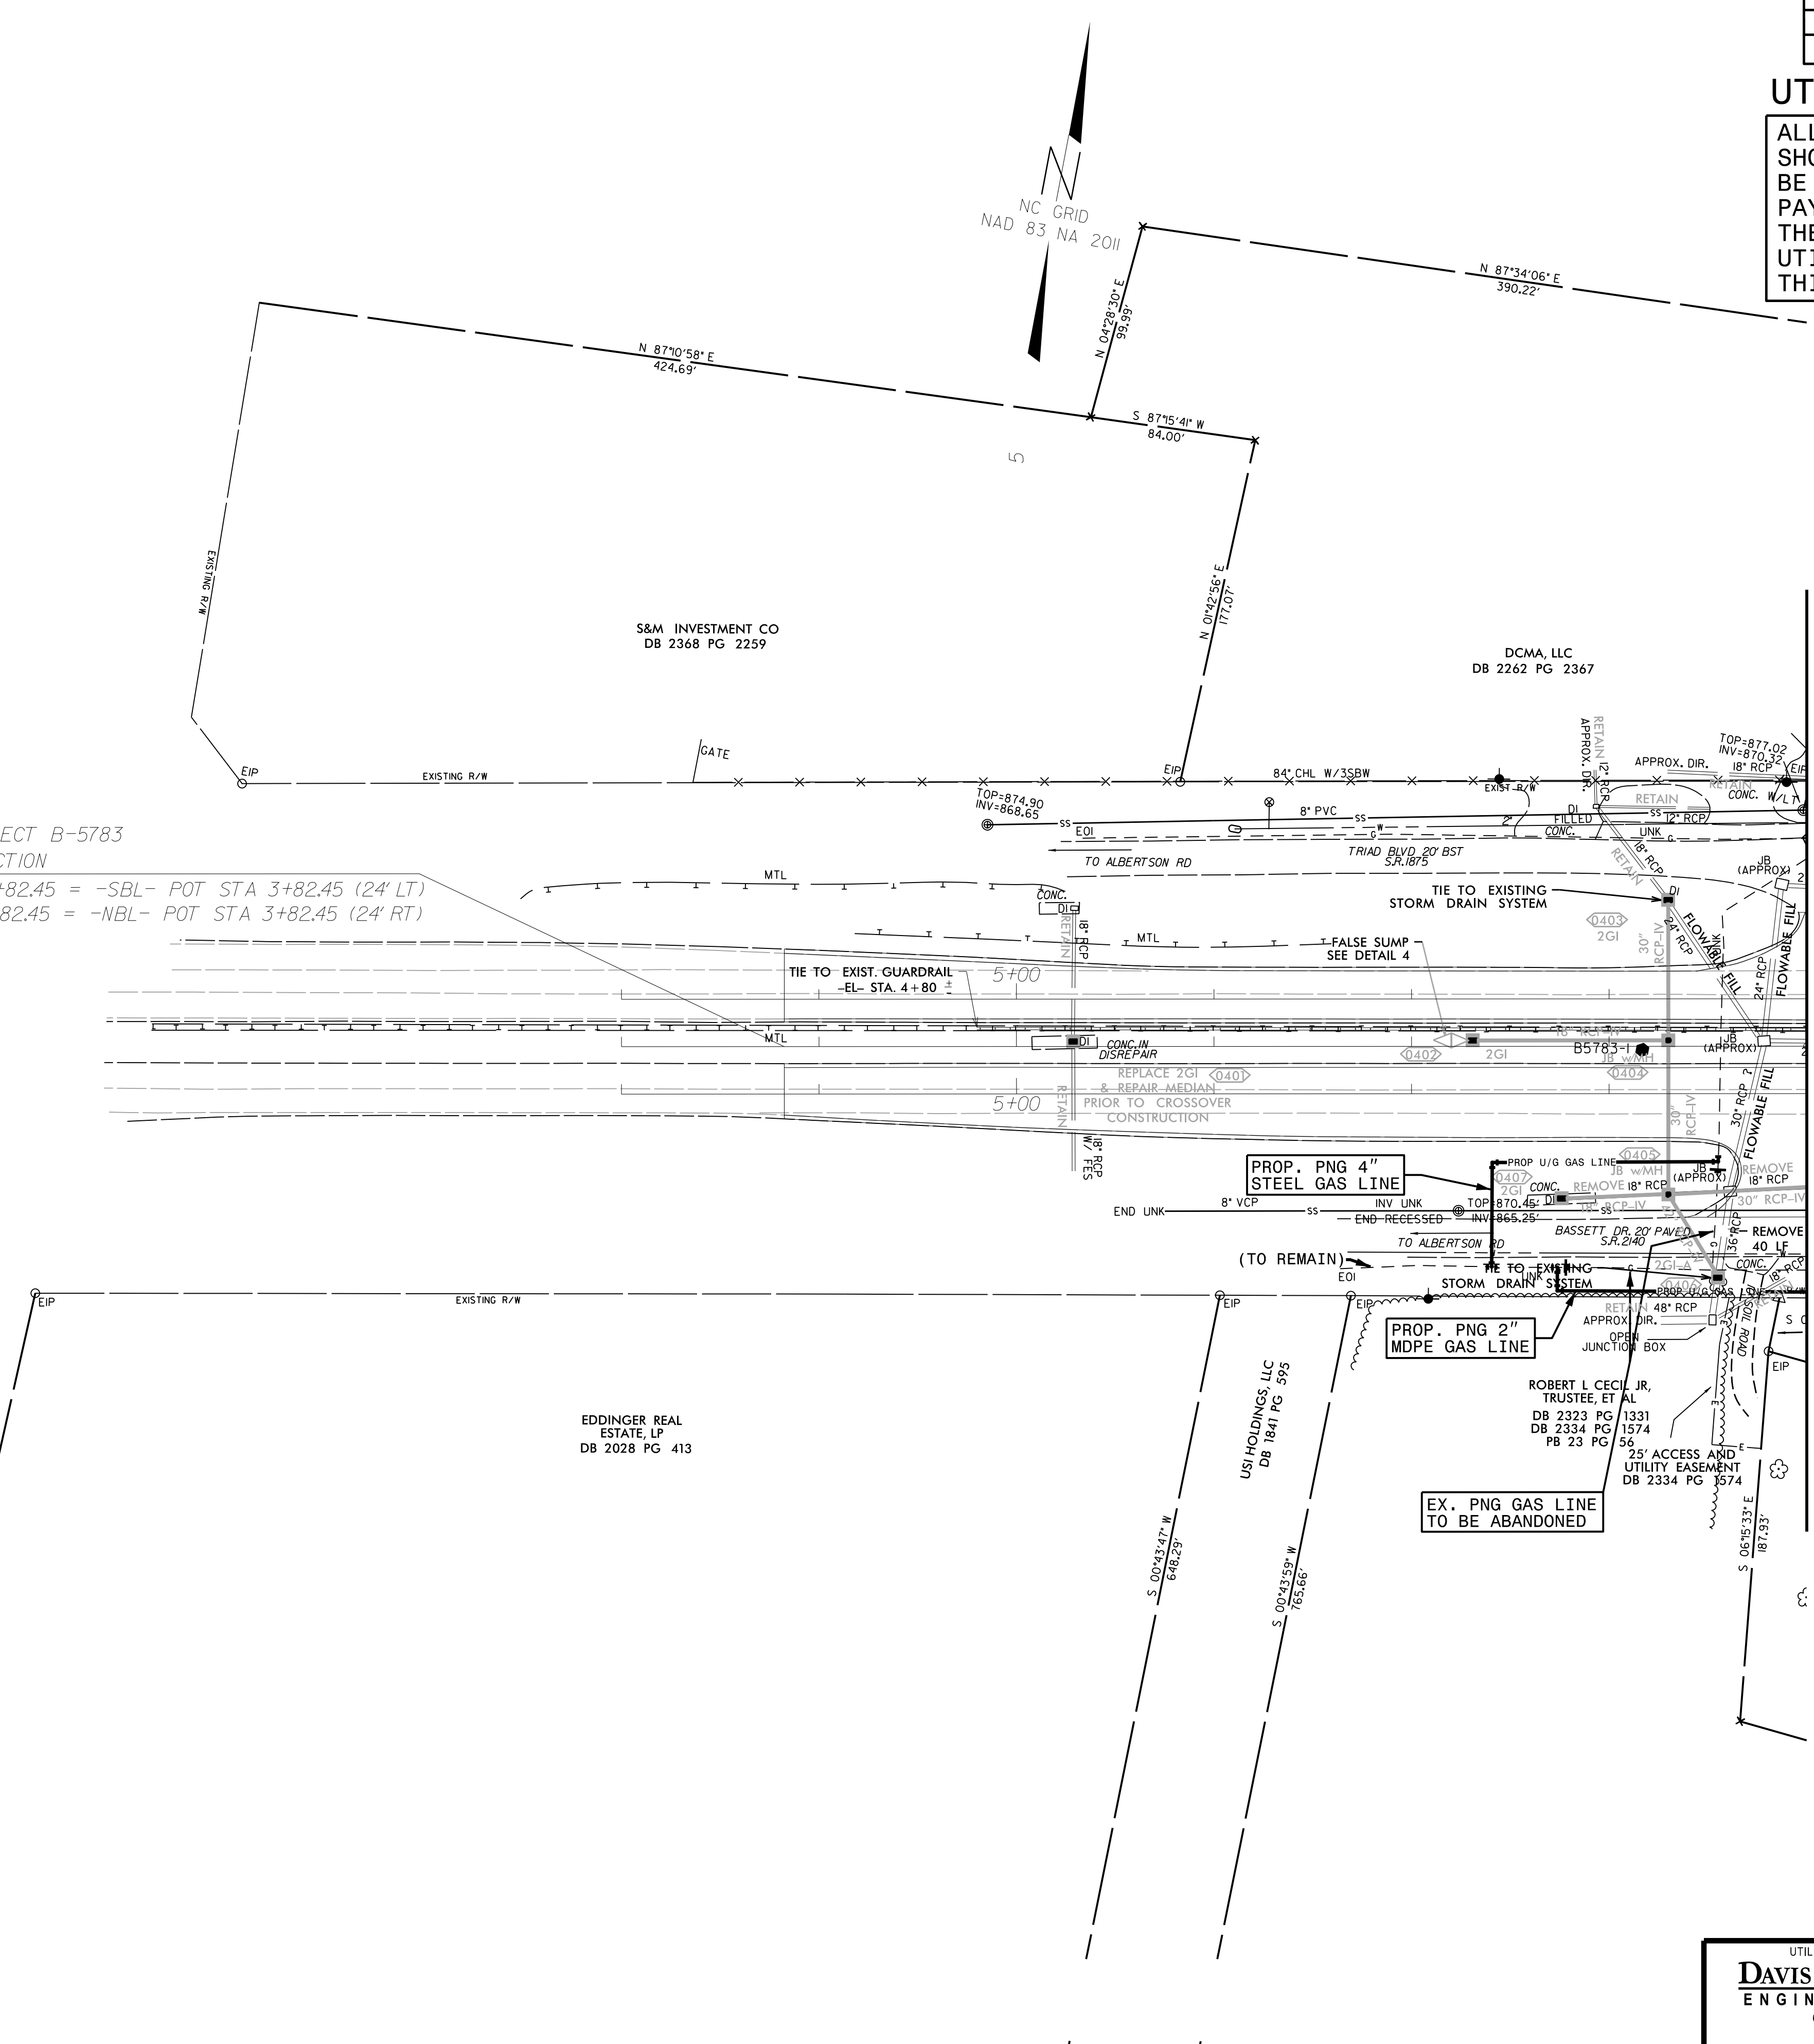

MATCHLINE STA.9+00 SHEET U0-3