


PROJ. REFERENCE NO.
B-5783


SHEET NO.
X-9

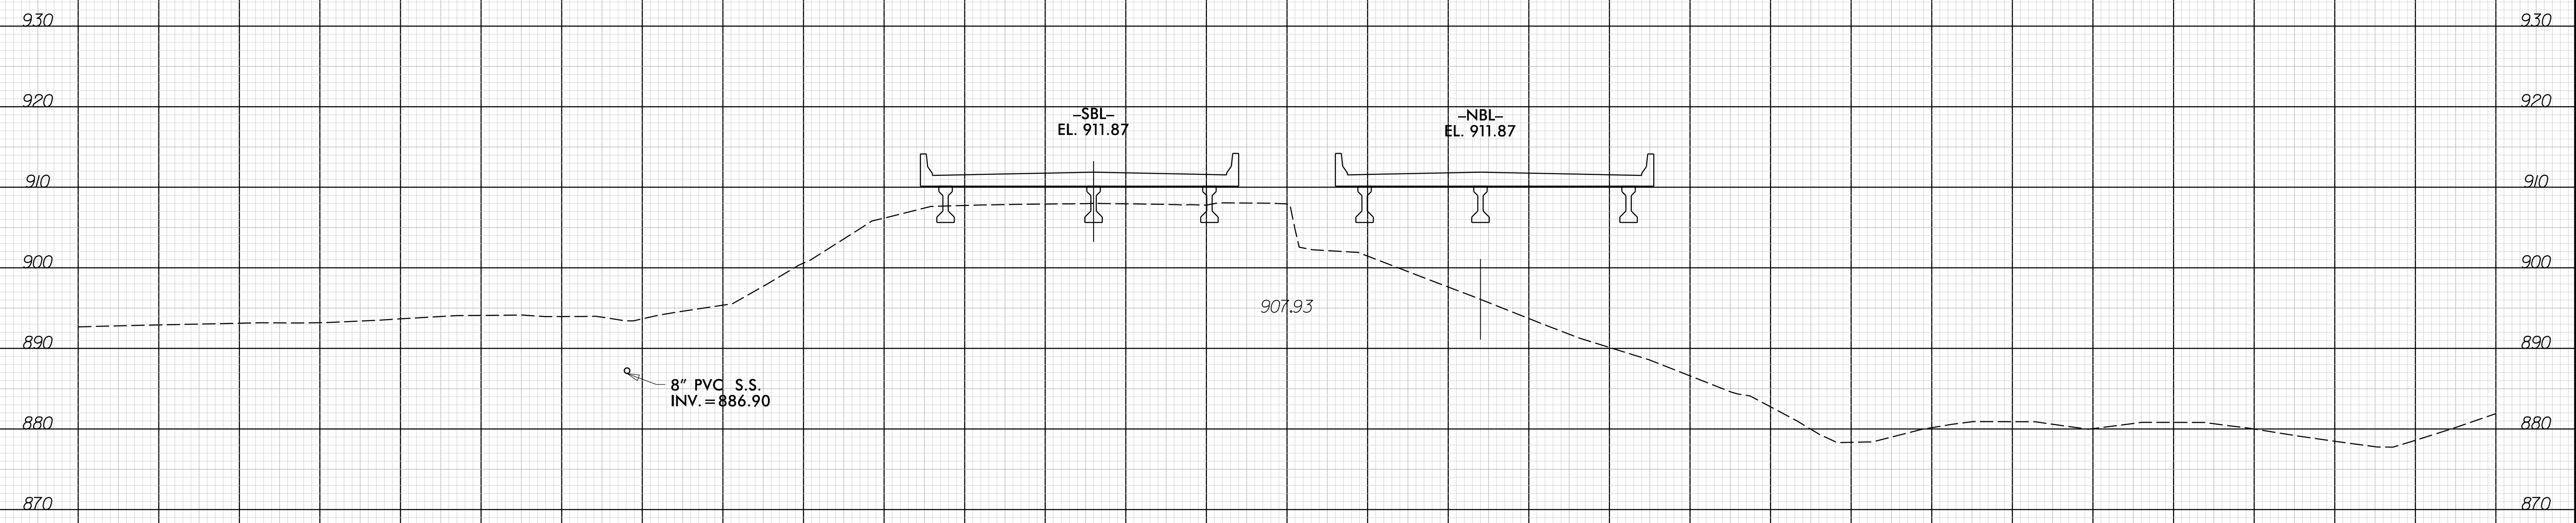

20 + 50.00



20 + 00.00

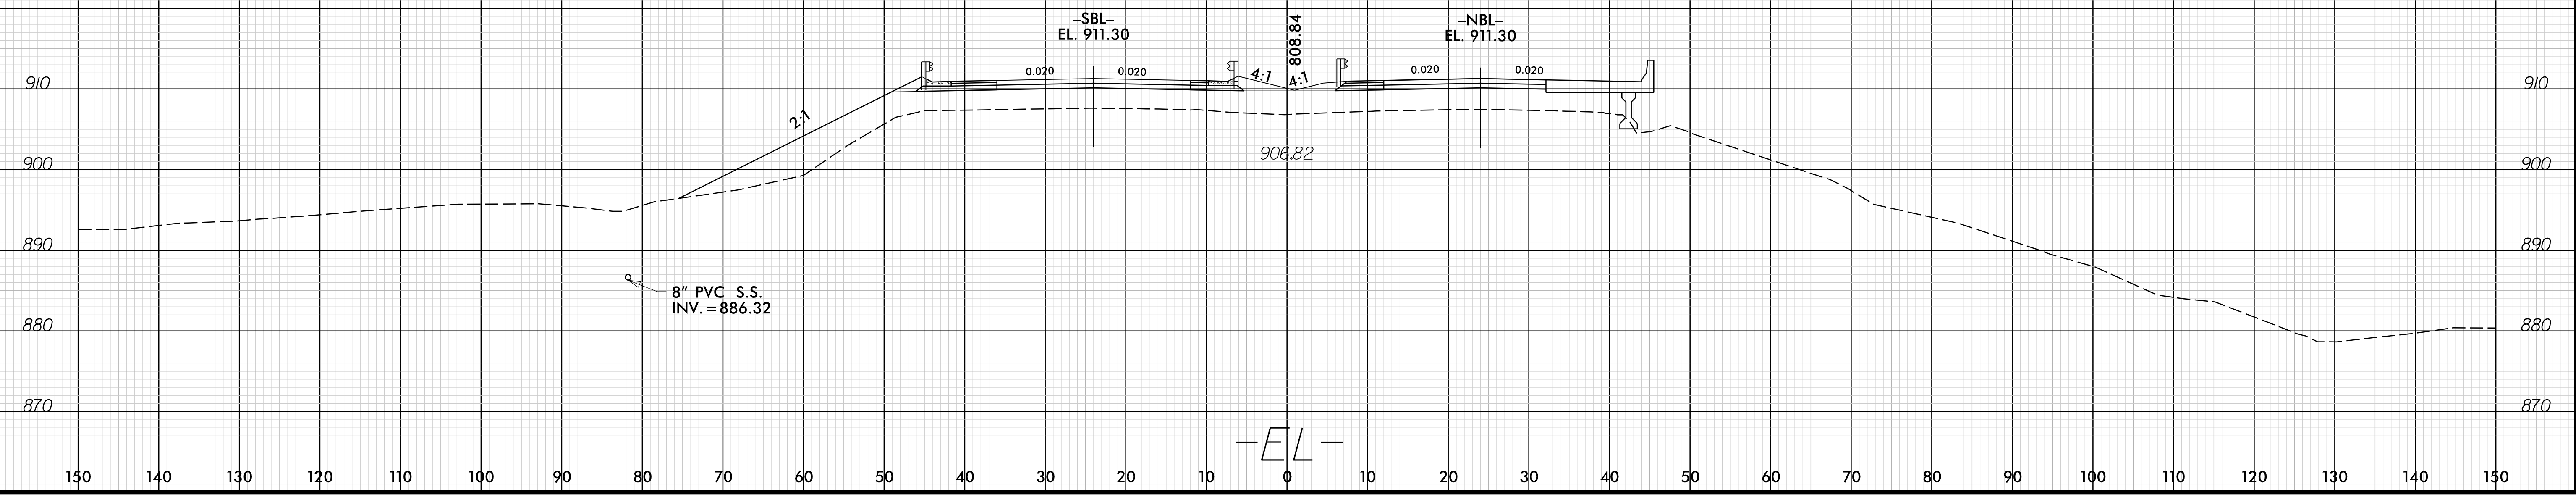

8:27:44 AM
D:\160005_NCDOT_B5783_US29-70\DESIGN\B5783\Roadway\XSC\160005_XX_XPL.dgn