


PROJ. REFERENCE NO.  
B-5783


SHEET NO.  
X-11

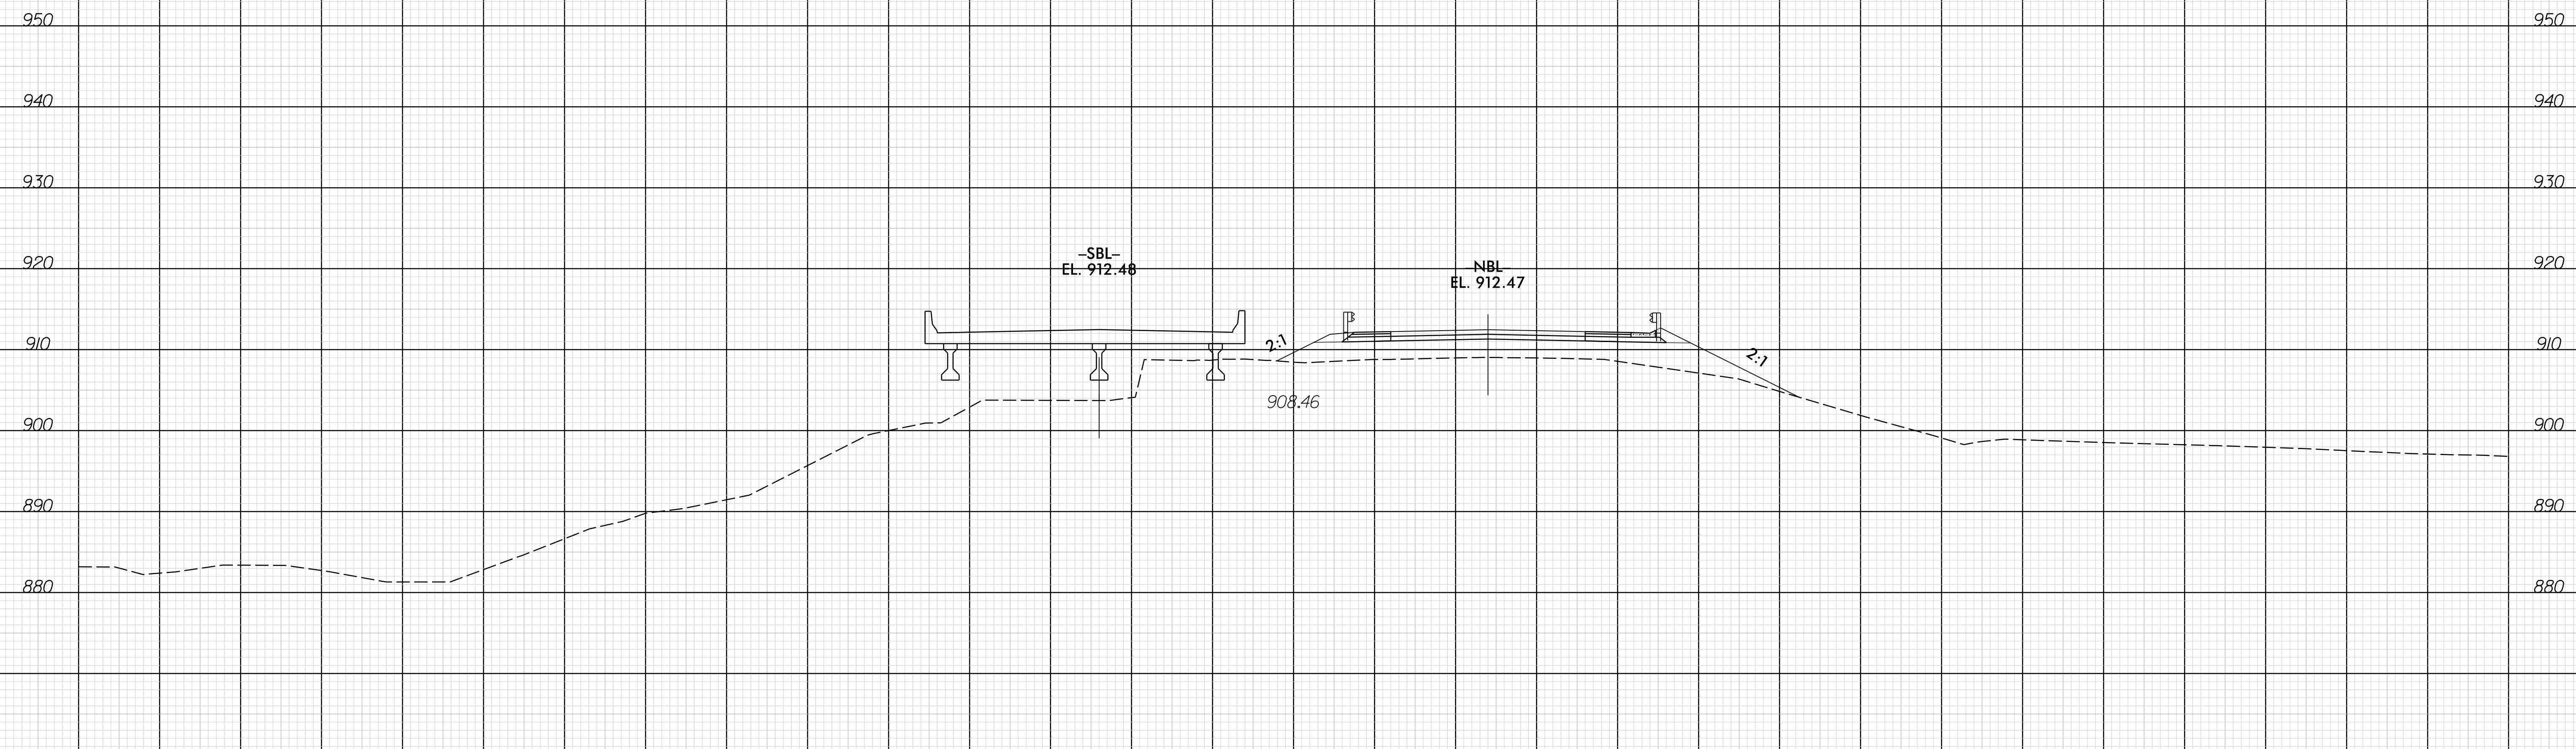

22 + 50.00



22 + 00.00

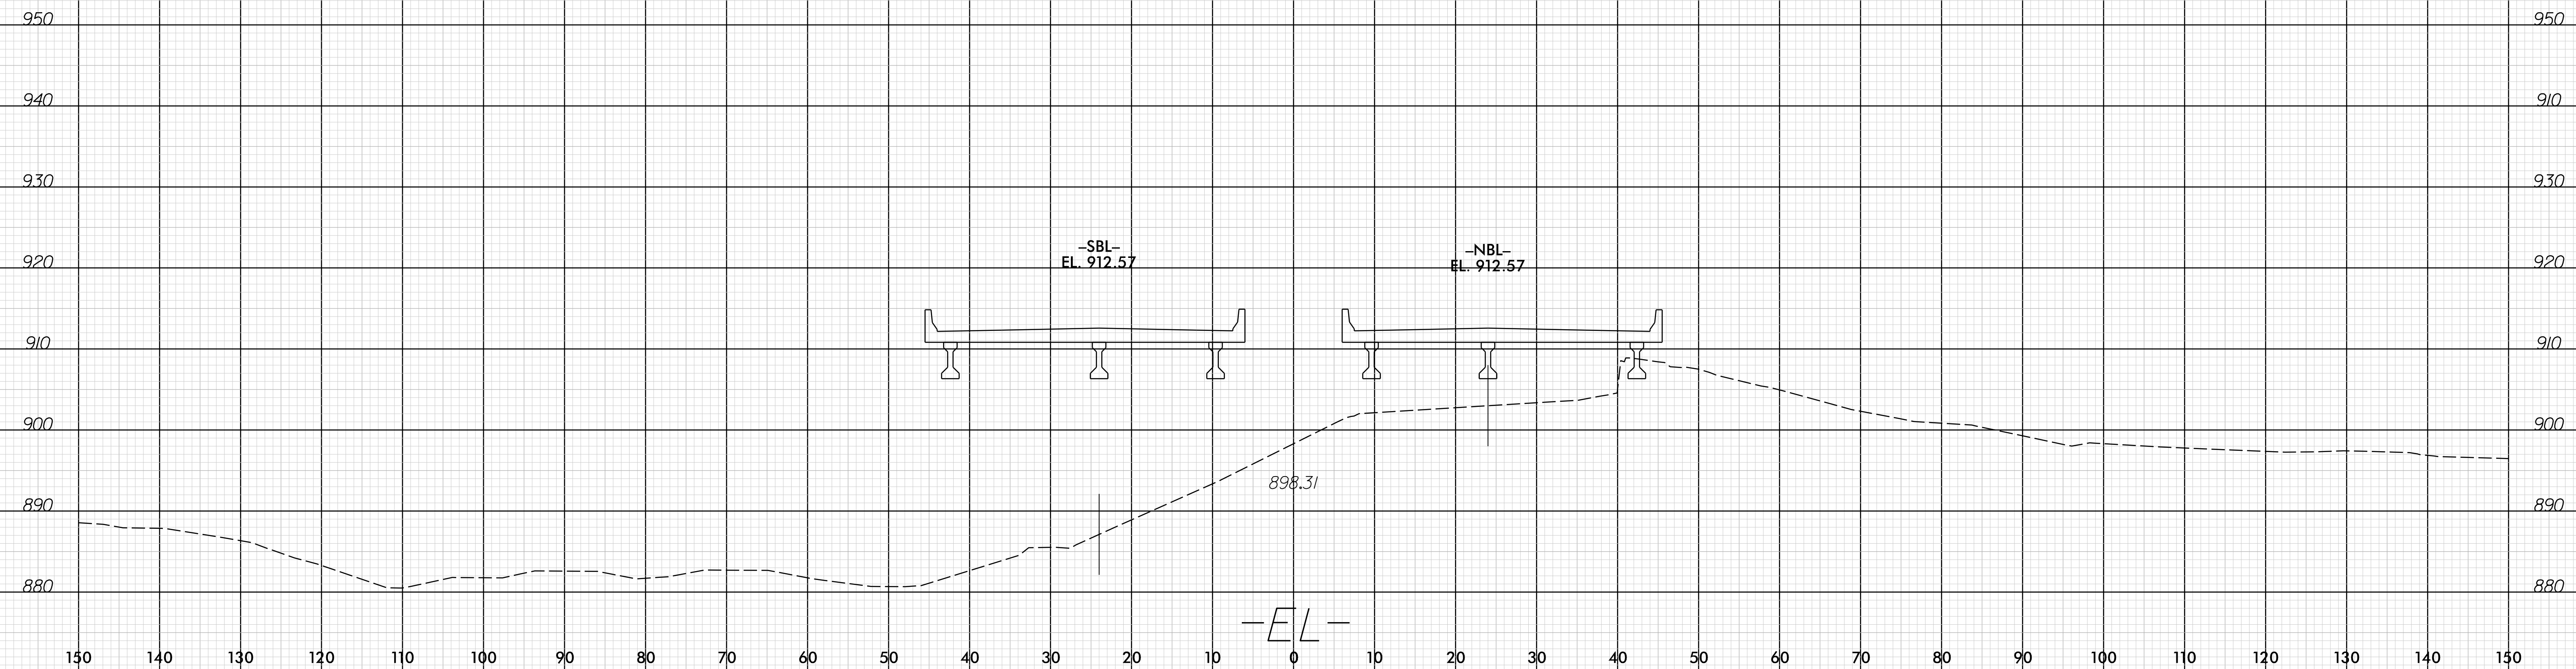

8:27:44 AM  
F:\S\16\160005\_NCDDT\_B5783\_US29-70\DESIGN\B5783\Roadway\XSC\160005\_XX\_XPL.dgn