


3/21/2023 8:05:25 AM P:\Raleigh\Projects\2019\Division 9 (Davenport)\B-5783\Structures\Drawings\NEW\280164_NB\B-5783_SMU_S_280164.dgn

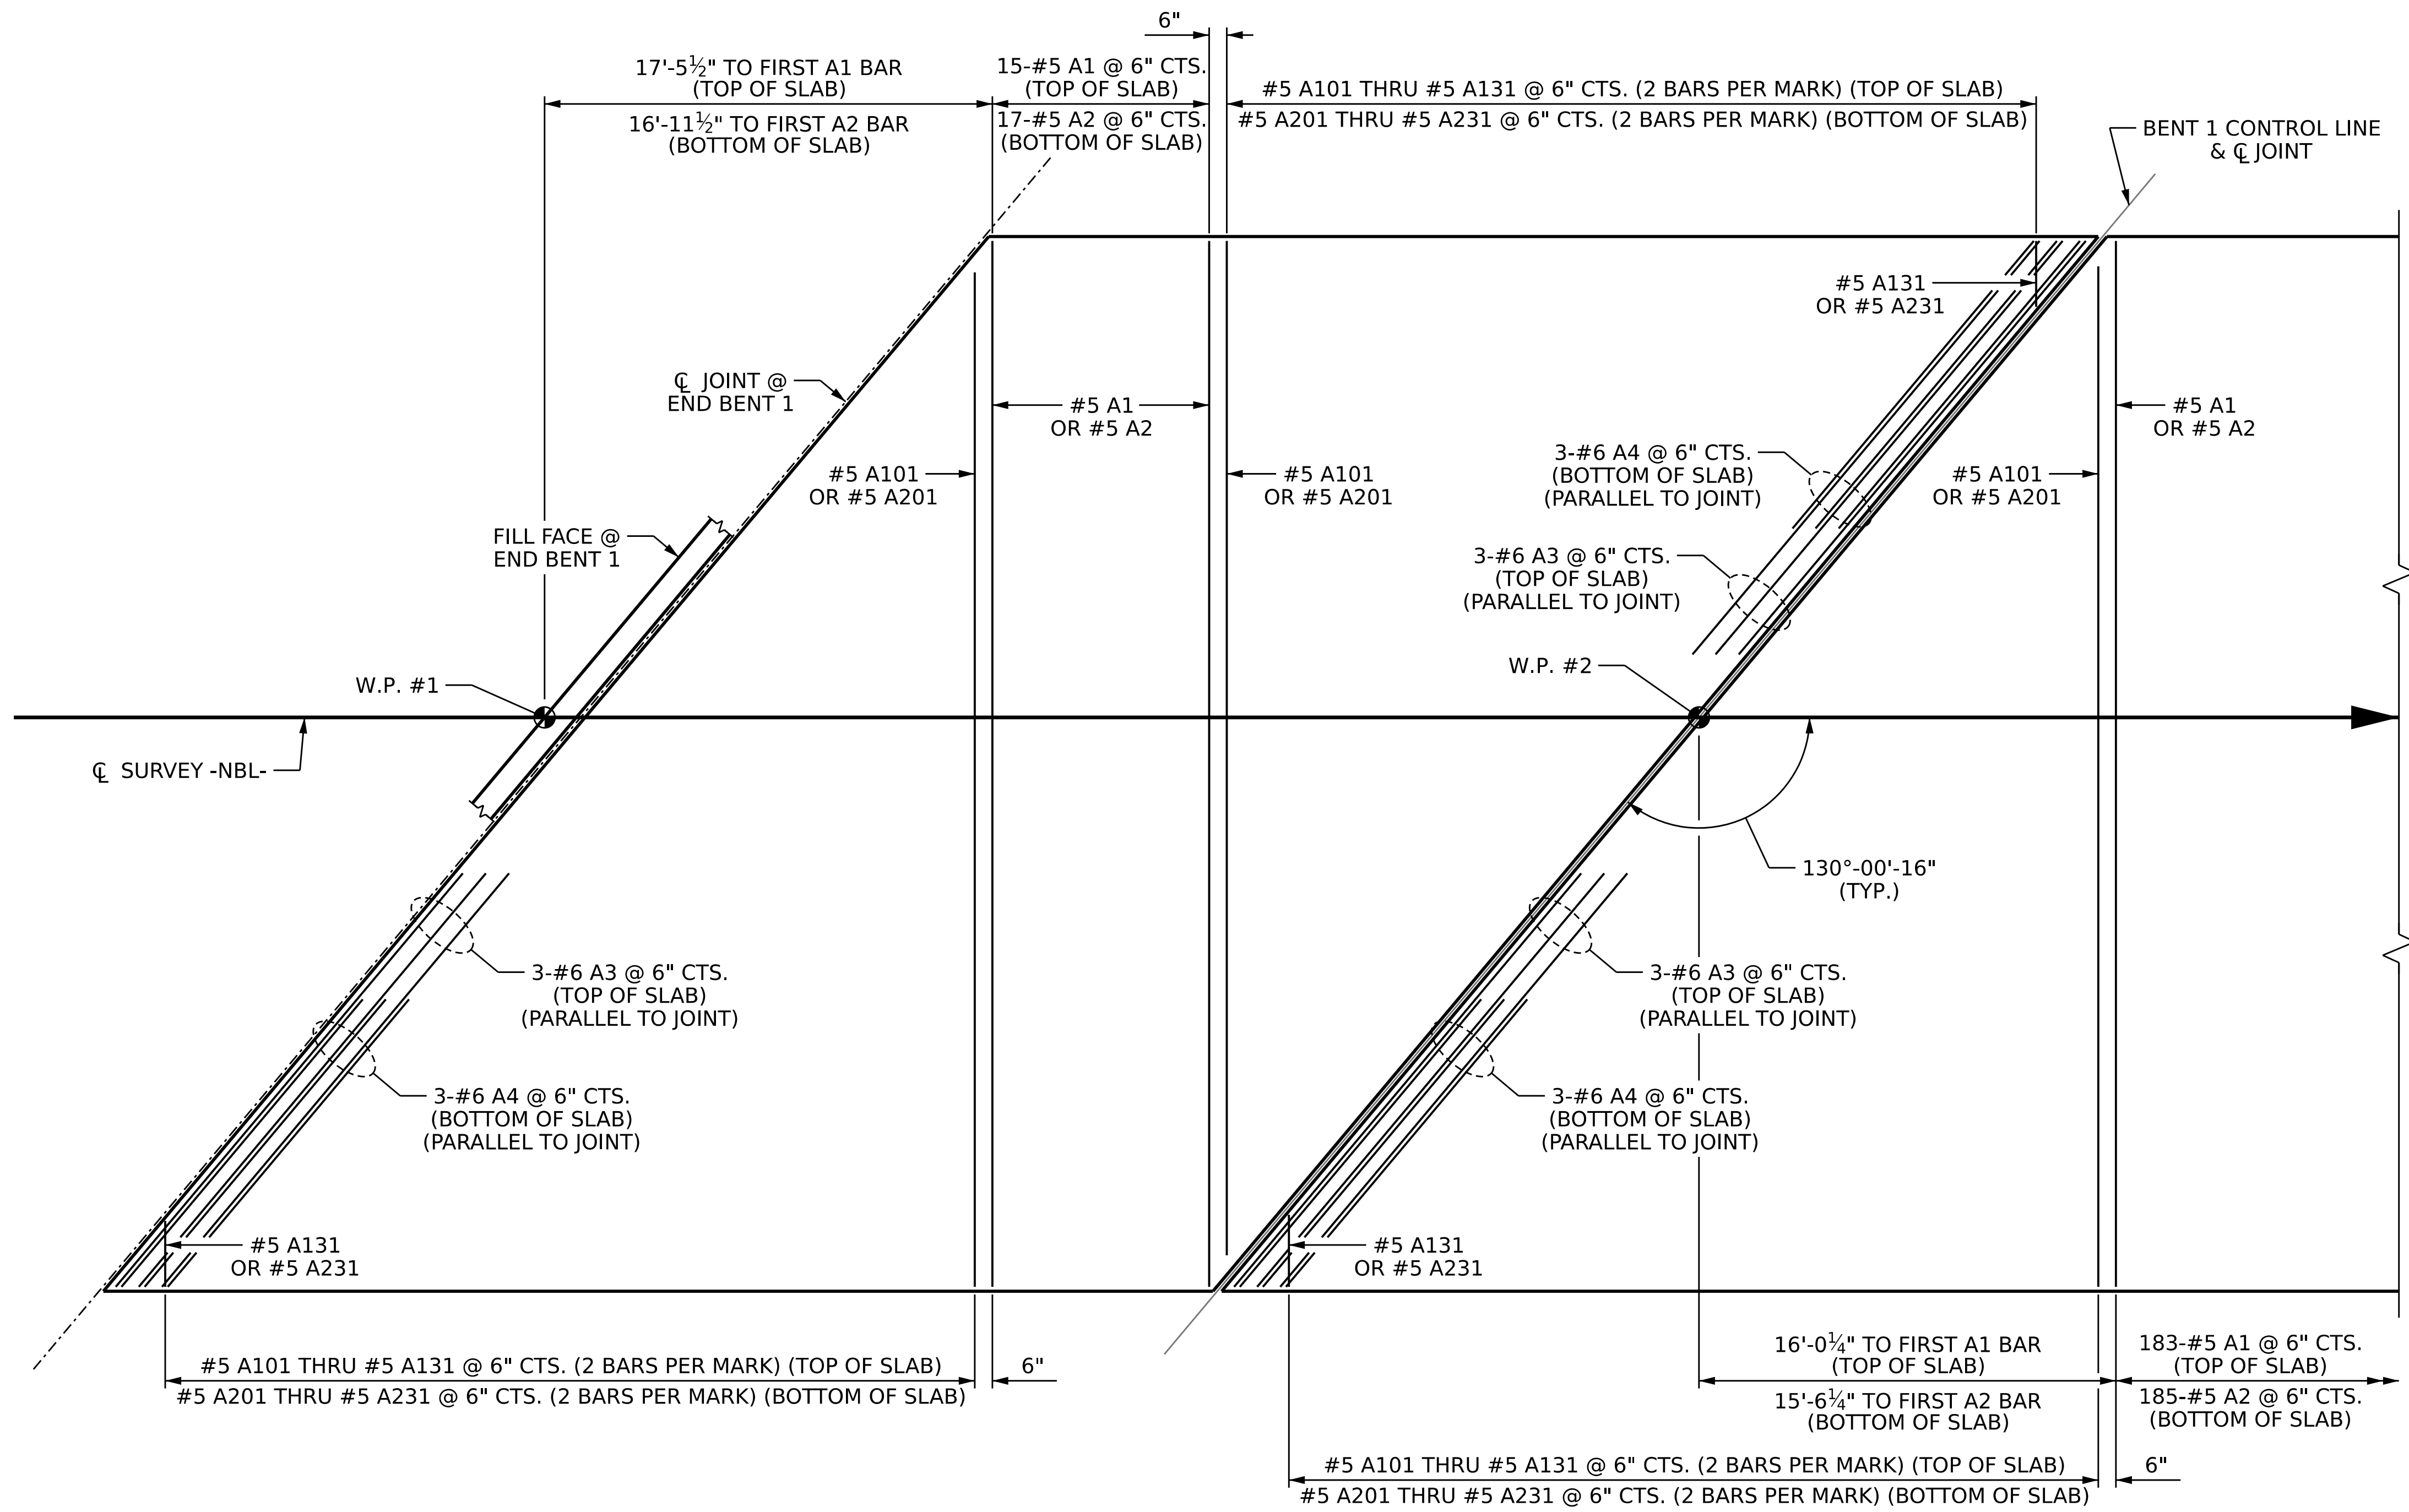

SPAN A

SPAN B


"A" BAR LAYOUT

PROJECT NO. B-5783
DAVIDSON COUNTY
 STATION: 21+13.32 -NBL-

SHEET 1 OF 2

STATE OF NORTH CAROLINA
 DEPARTMENT OF TRANSPORTATION
 RALEIGH
 SUPERSTRUCTURE

"A" BAR LAYOUT

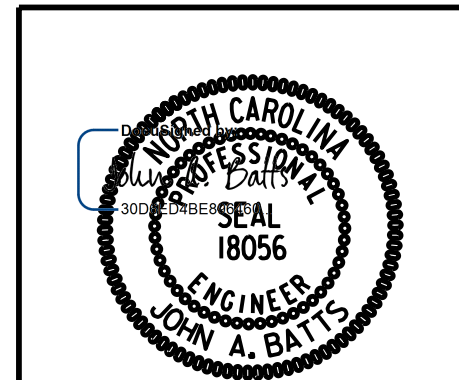

3/21/2023 | 5:57 AM PDT

DRAWN BY : T. BANKOVICH DATE : 12-22
 CHECKED BY : J.A. BATTS DATE : 12-22
 DESIGN ENGINEER OF RECORD: J.A. BATTS DATE : 12-22

REVISIONS						SHEET NO.
NO.	BY:	DATE:	NO.	BY:	DATE:	S1-10
1			3			TOTAL SHEETS
2			4			40

DOCUMENT NOT CONSIDERED FINAL UNLESS ALL SIGNATURES COMPLETED