



3/21/2023 8:16:17 AM P:\Raleigh\Projects\2019\Division 9 (Davenport)\B-5783\Structures\Drawings\New\Final\280168\_SB\B-5783\_SMU\_JT\_280168.dgn

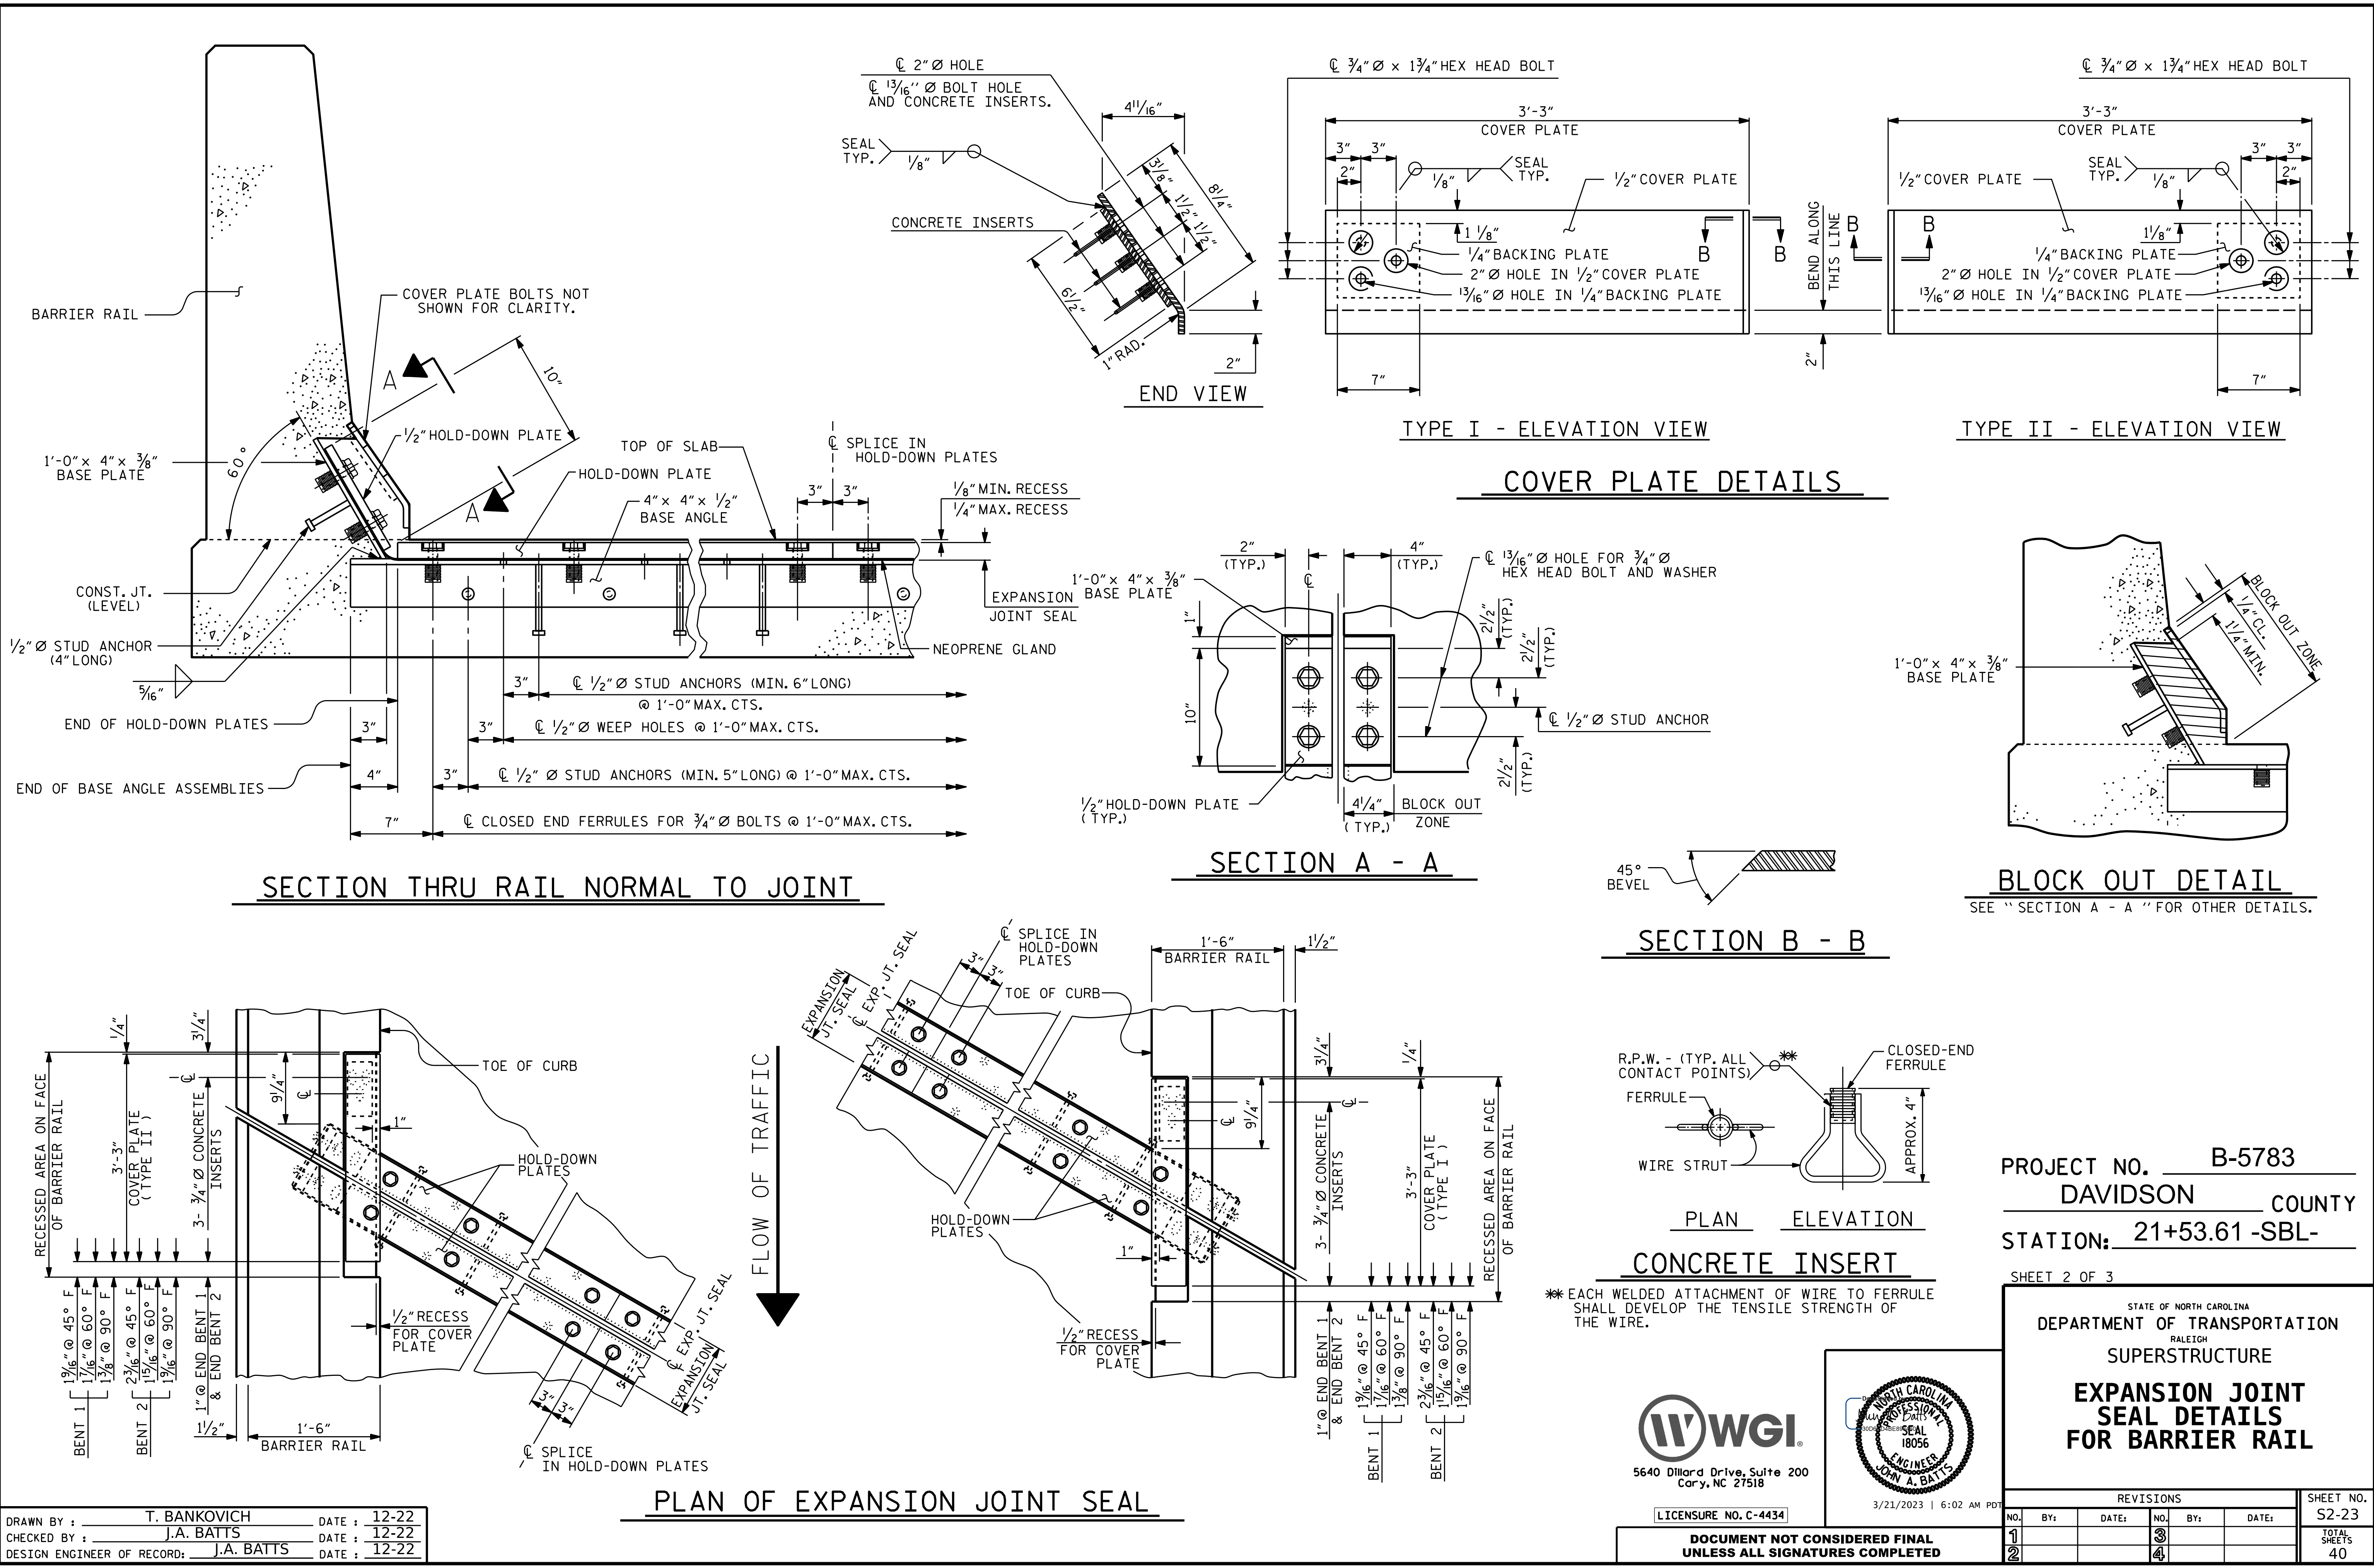

DRAWN BY : T. BANKOVICH DATE : 12-22  
 CHECKED BY : J.A. BATTS DATE : 12-22  
 DESIGN ENGINEER OF RECORD : J.A. BATTS DATE : 12-22

**PLAN OF EXPANSION JOINT SEAL**

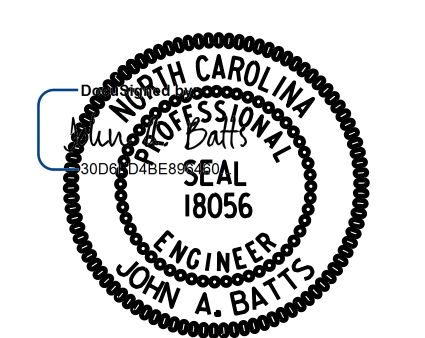

PROJECT NO. B-5783  
DAVIDSON COUNTY  
 STATION: 21+53.61 -SBL-  
 SHEET 2 OF 3

STATE OF NORTH CAROLINA  
 DEPARTMENT OF TRANSPORTATION  
 RALEIGH  
 SUPERSTRUCTURE  
**EXPANSION JOINT SEAL DETAILS FOR BARRIER RAIL**

REVISIONS						SHEET NO.
NO.	BY:	DATE:	NO.	BY:	DATE:	S2-23
1			3			TOTAL SHEETS
2			4			40

DOCUMENT NOT CONSIDERED FINAL  
 UNLESS ALL SIGNATURES COMPLETED