


3/21/2023 8:16:35 AM P:\Raleigh\Projects\2019\Division 9 (Davenport)\B-5783\Structures\Drawings\NEW\280168\_SB\B-5783\_SMU\_AS\_280168.dgn

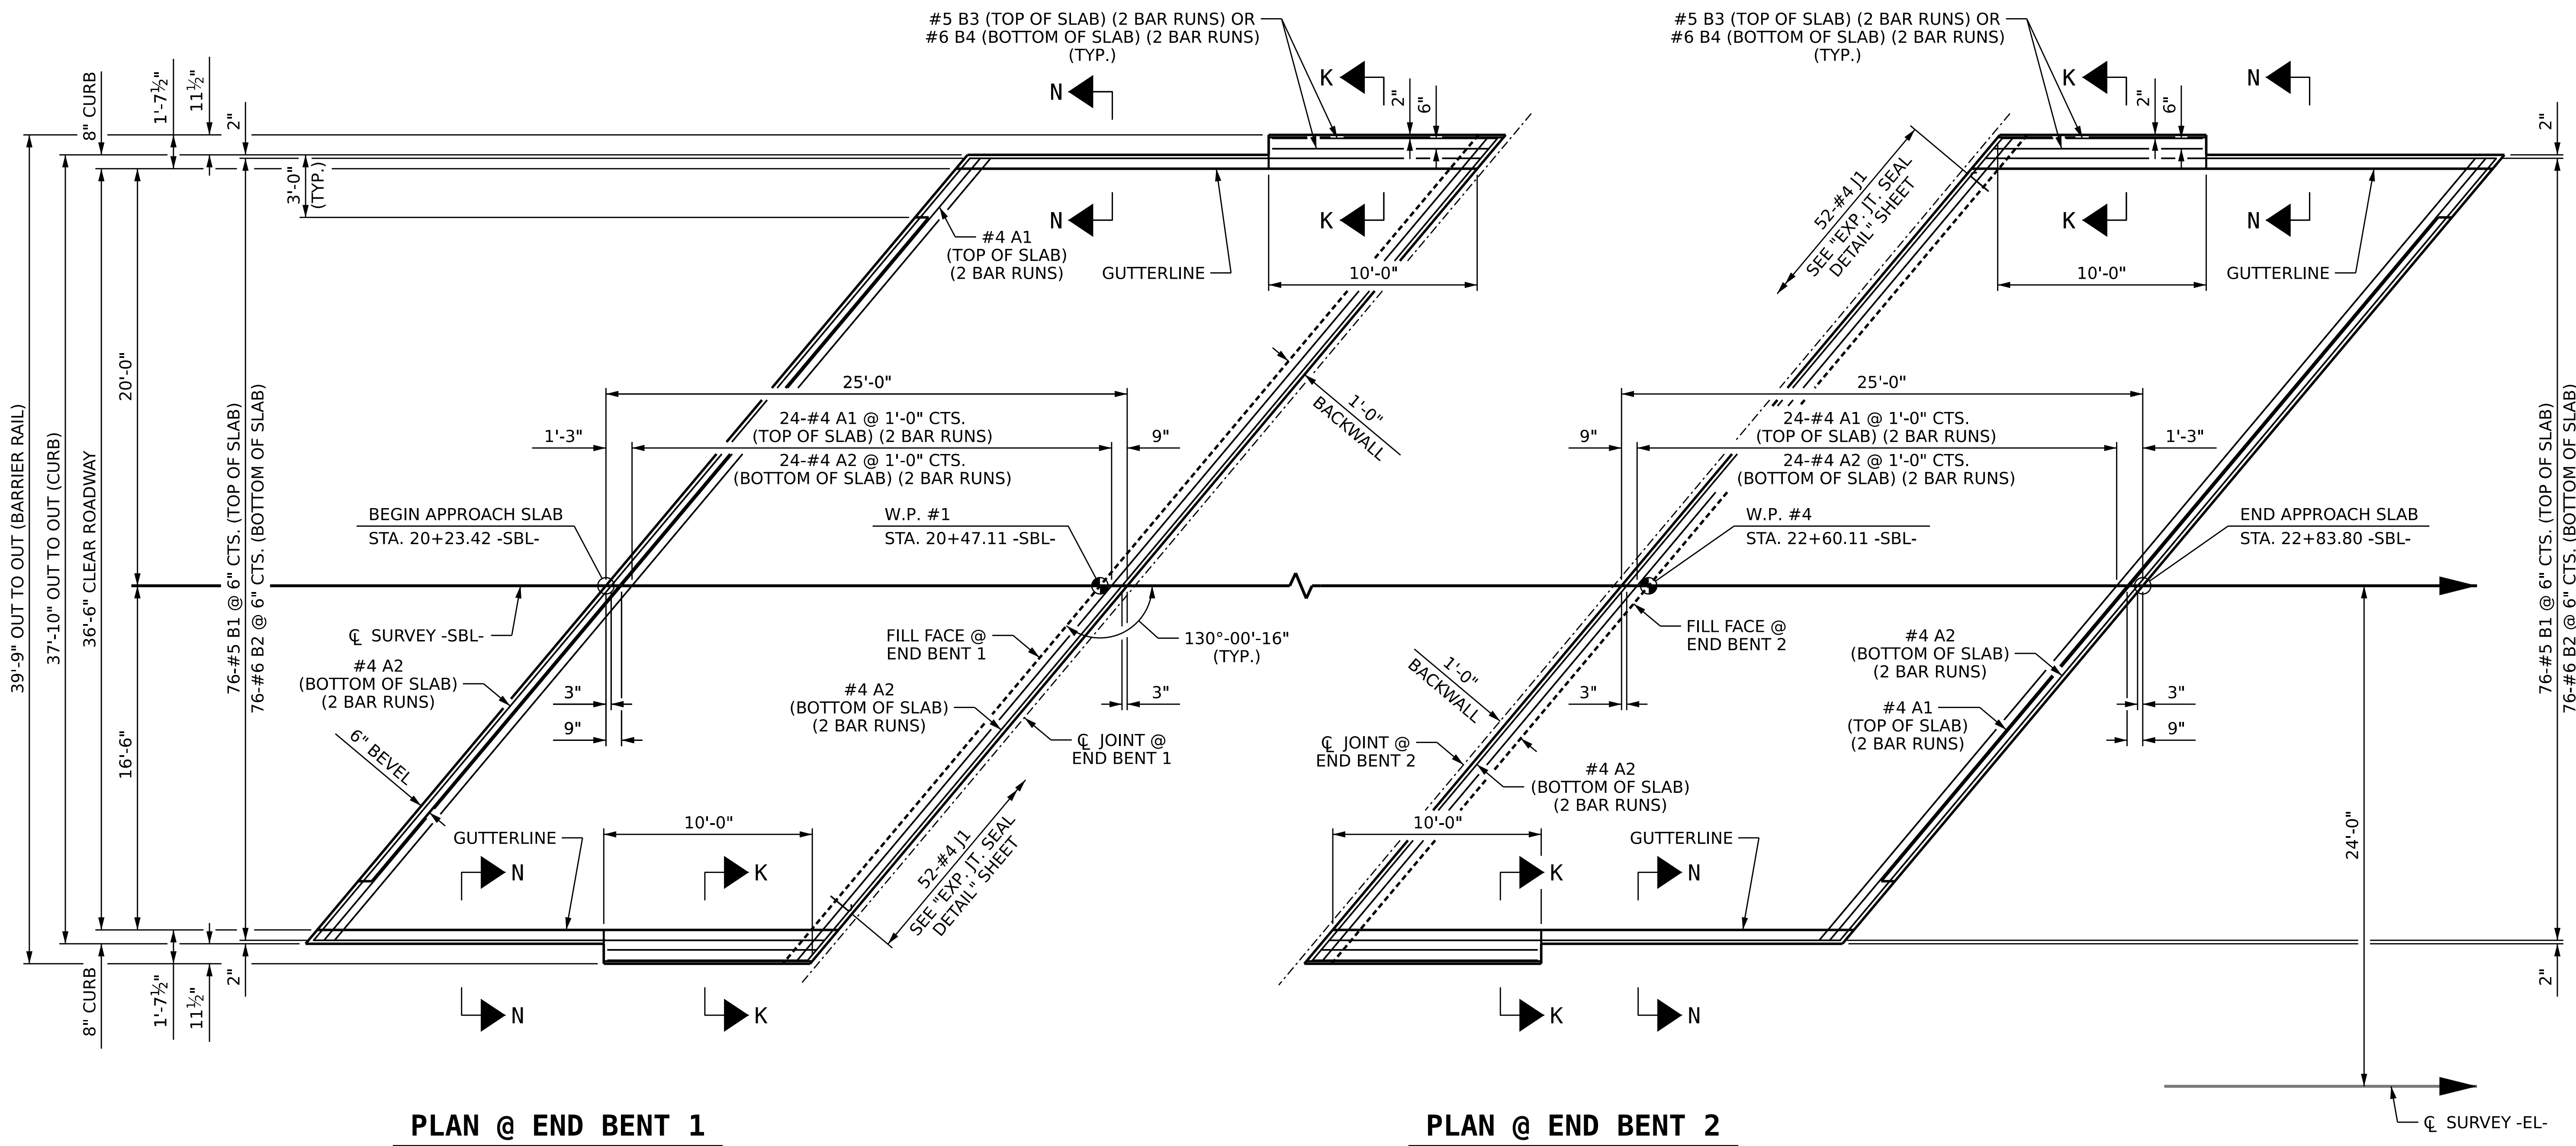

**PLAN @ END BENT 1**

**PLAN @ END BENT 2**

DIMENSIONS SHOWN ARE TYPICAL FOR BOTH APPROACH SLABS


SPlice CHART		
BAR SIZE	EPOXY COATED	UNCOATED
#4	1'-11"	1'-7"
#5	2'-5"	2'-0"
#6	3'-7"	2'-5"

PROJECT NO. B-5783  
DAVIDSON COUNTY  
 STATION: 21+53.61 -SBL-

SHEET 1 OF 3

STATE OF NORTH CAROLINA  
 DEPARTMENT OF TRANSPORTATION  
 RALEIGH

**BRIDGE APPROACH SLAB**

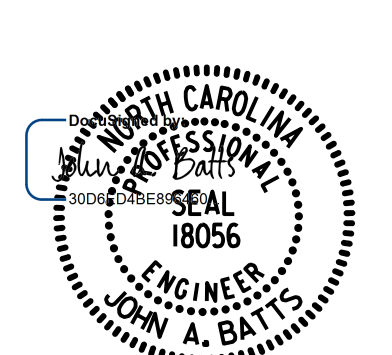

DRAWN BY : S.D. COOPER DATE : 12-22  
 CHECKED BY : J.A. BATTS DATE : 12-22  
 DESIGN ENGINEER OF RECORD: J.A. BATTS DATE : 12-22

REVISIONS				SHEET NO.	
NO.	BY:	DATE:	NO.	BY:	DATE:
1			3		
2			4		

SHEET NO. **52-38**  
TOTAL SHEETS 40

**DOCUMENT NOT CONSIDERED FINAL  
 UNLESS ALL SIGNATURES COMPLETED**