

09, 08, 99

TIP PROJECT: B-5783

STATE OF NORTH CAROLINA
DIVISION OF HIGHWAYS



T.I.P. NO.	SHEET NO.
B-5783	UO-1

NOTE:
ALL UTILITY WORK SHOWN ON THIS SHEET IS DONE BY OTHERS.
NO PAYMENT WILL BE MADE TO THE CONTRACTOR FOR UTILITY WORK SHOWN ON THIS SHEET.


UTILITIES BY OTHERS PLANS DAVIDSON COUNTY

LOCATION: BRIDGE NO. 164 AND NO. 168 ON US 29 /US 70
OVER NORFOLK SOUTHERN RAILROAD

TYPE OF WORK: UTILITIES BY OTHERS

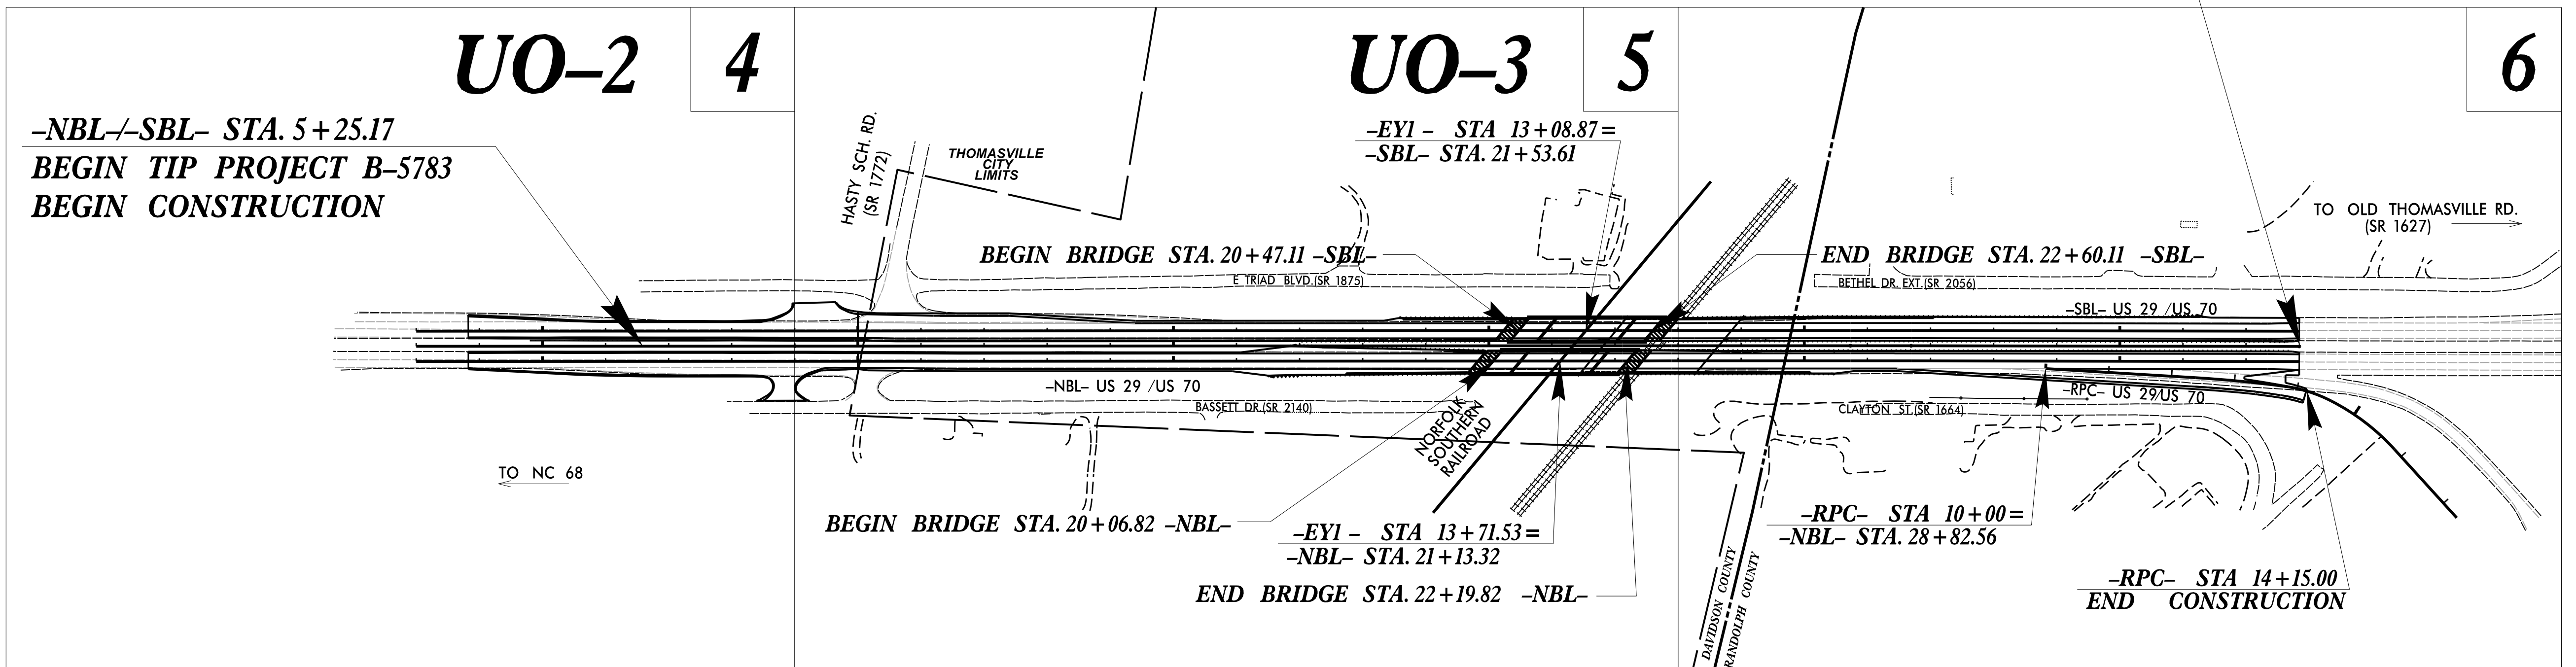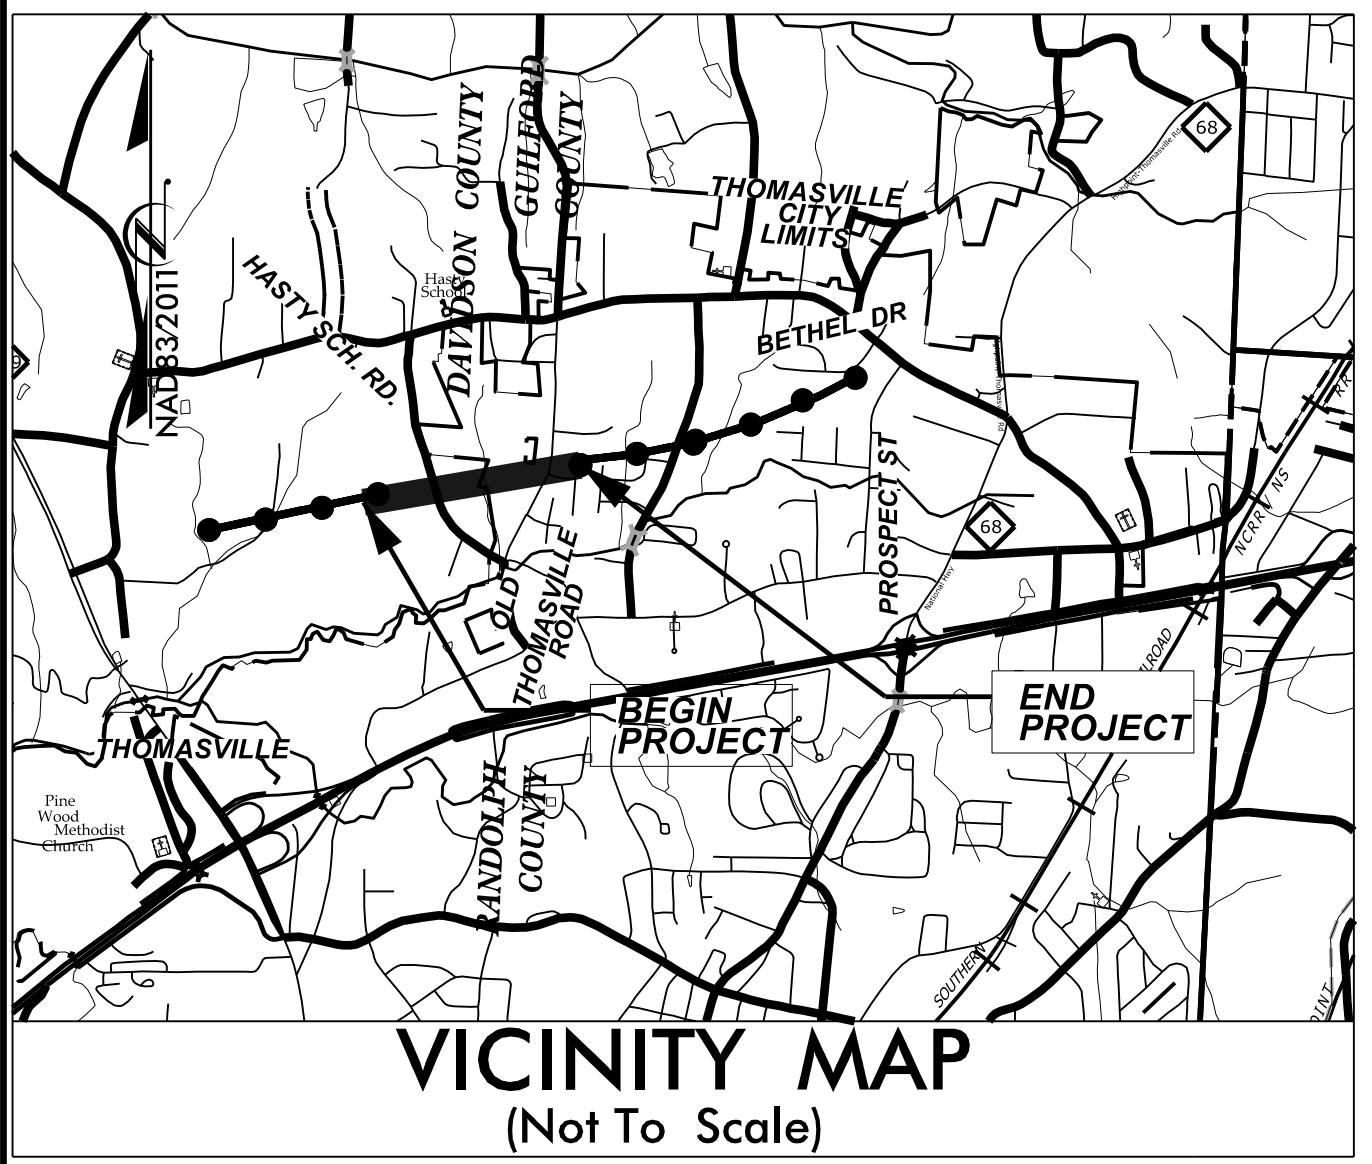

GRAPHIC SCALES

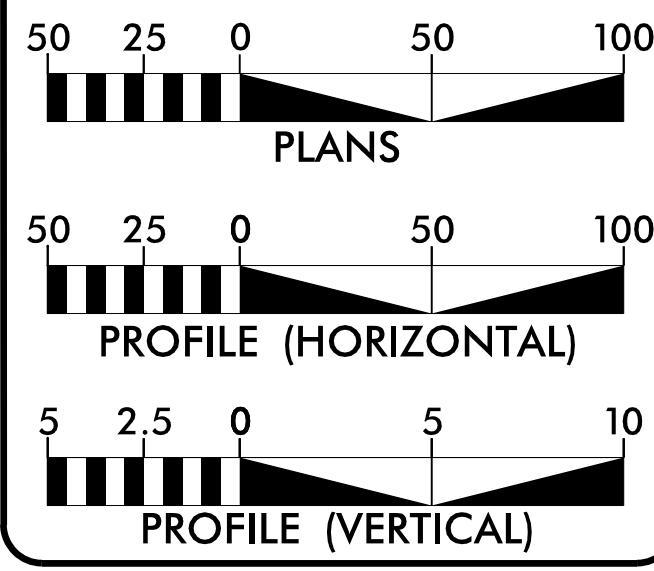

INDEX OF SHEETS

SHEET NO.:	DESCRIPTION:
UO-1	TITLE SHEET
UO-2 - UO-3	UO PLAN SHEETS

UTILITIES OWNERS WITH CONFLICTS

- A) GAS (DISTRIBUTION) - PIEDMONT NATURAL GAS
- B) COMMUNICATIONS - SEGRA / SPIRIT

PREPARED IN THE OFFICE OF:
DAVIS • MARTIN • POWELL **dmp**
ENGINEERS & SURVEYORS
6415 OLD PLANK RD., HIGH POINT, NC 27265
PHONE: (336) 886-4821 FAX: (336) 886-4458
WWW.DMP-INC.COM LICENSE: F-0245

Andy Larrick, PE UTILITY PROJECT MANAGER
Kelly Hayes, PE, PLS PROJECT UTILITY COORDINATOR
Kyle Stalls PROJECT UTILITY COORDINATOR

DIVISION OF HIGHWAYS
DIVISION 9
375 SILAS CREEK PARKWAY
WINSTON-SALEM, NC 27127
PHONE (336) 747-7800
FAX (336) 761-2004

Matt Jones, PE DIVISION PROJECT DEVELOPMENT ENGINEER
David Trantham DIVISION UTILITY ENGINEER
Joshua McMahan SR. DIVISION UTILITY COORDINATOR
Lou Porter DIVISION UTILITY COORDINATOR


\$\$\$\$\$ SYSTEM \$\$\$\$\$\$
\$\$\$\$\$ DDN \$\$\$\$\$\$
\$\$\$\$\$ USERNAME \$\$\$\$\$\$

UTILITIES BY OTHERS

ALL PROPOSED UTILITY WORK SHOWN ON THIS SHEET WILL BE DONE BY OTHERS. NO PAYMENT WILL BE MADE TO THE CONTRACTOR FOR PROPOSED UTILITY WORK SHOWN ON THIS SHEET.

5/14/99










BEGIN TIP PROJECT B-5783
 BEGIN CONSTRUCTION
 -EL- POT STA.3+82.45 = -SBL- POT STA 3+82.45 (24' LT)
 -EL- POT STA.3+82.45 = -NBL- POT STA 3+82.45 (24' RT)

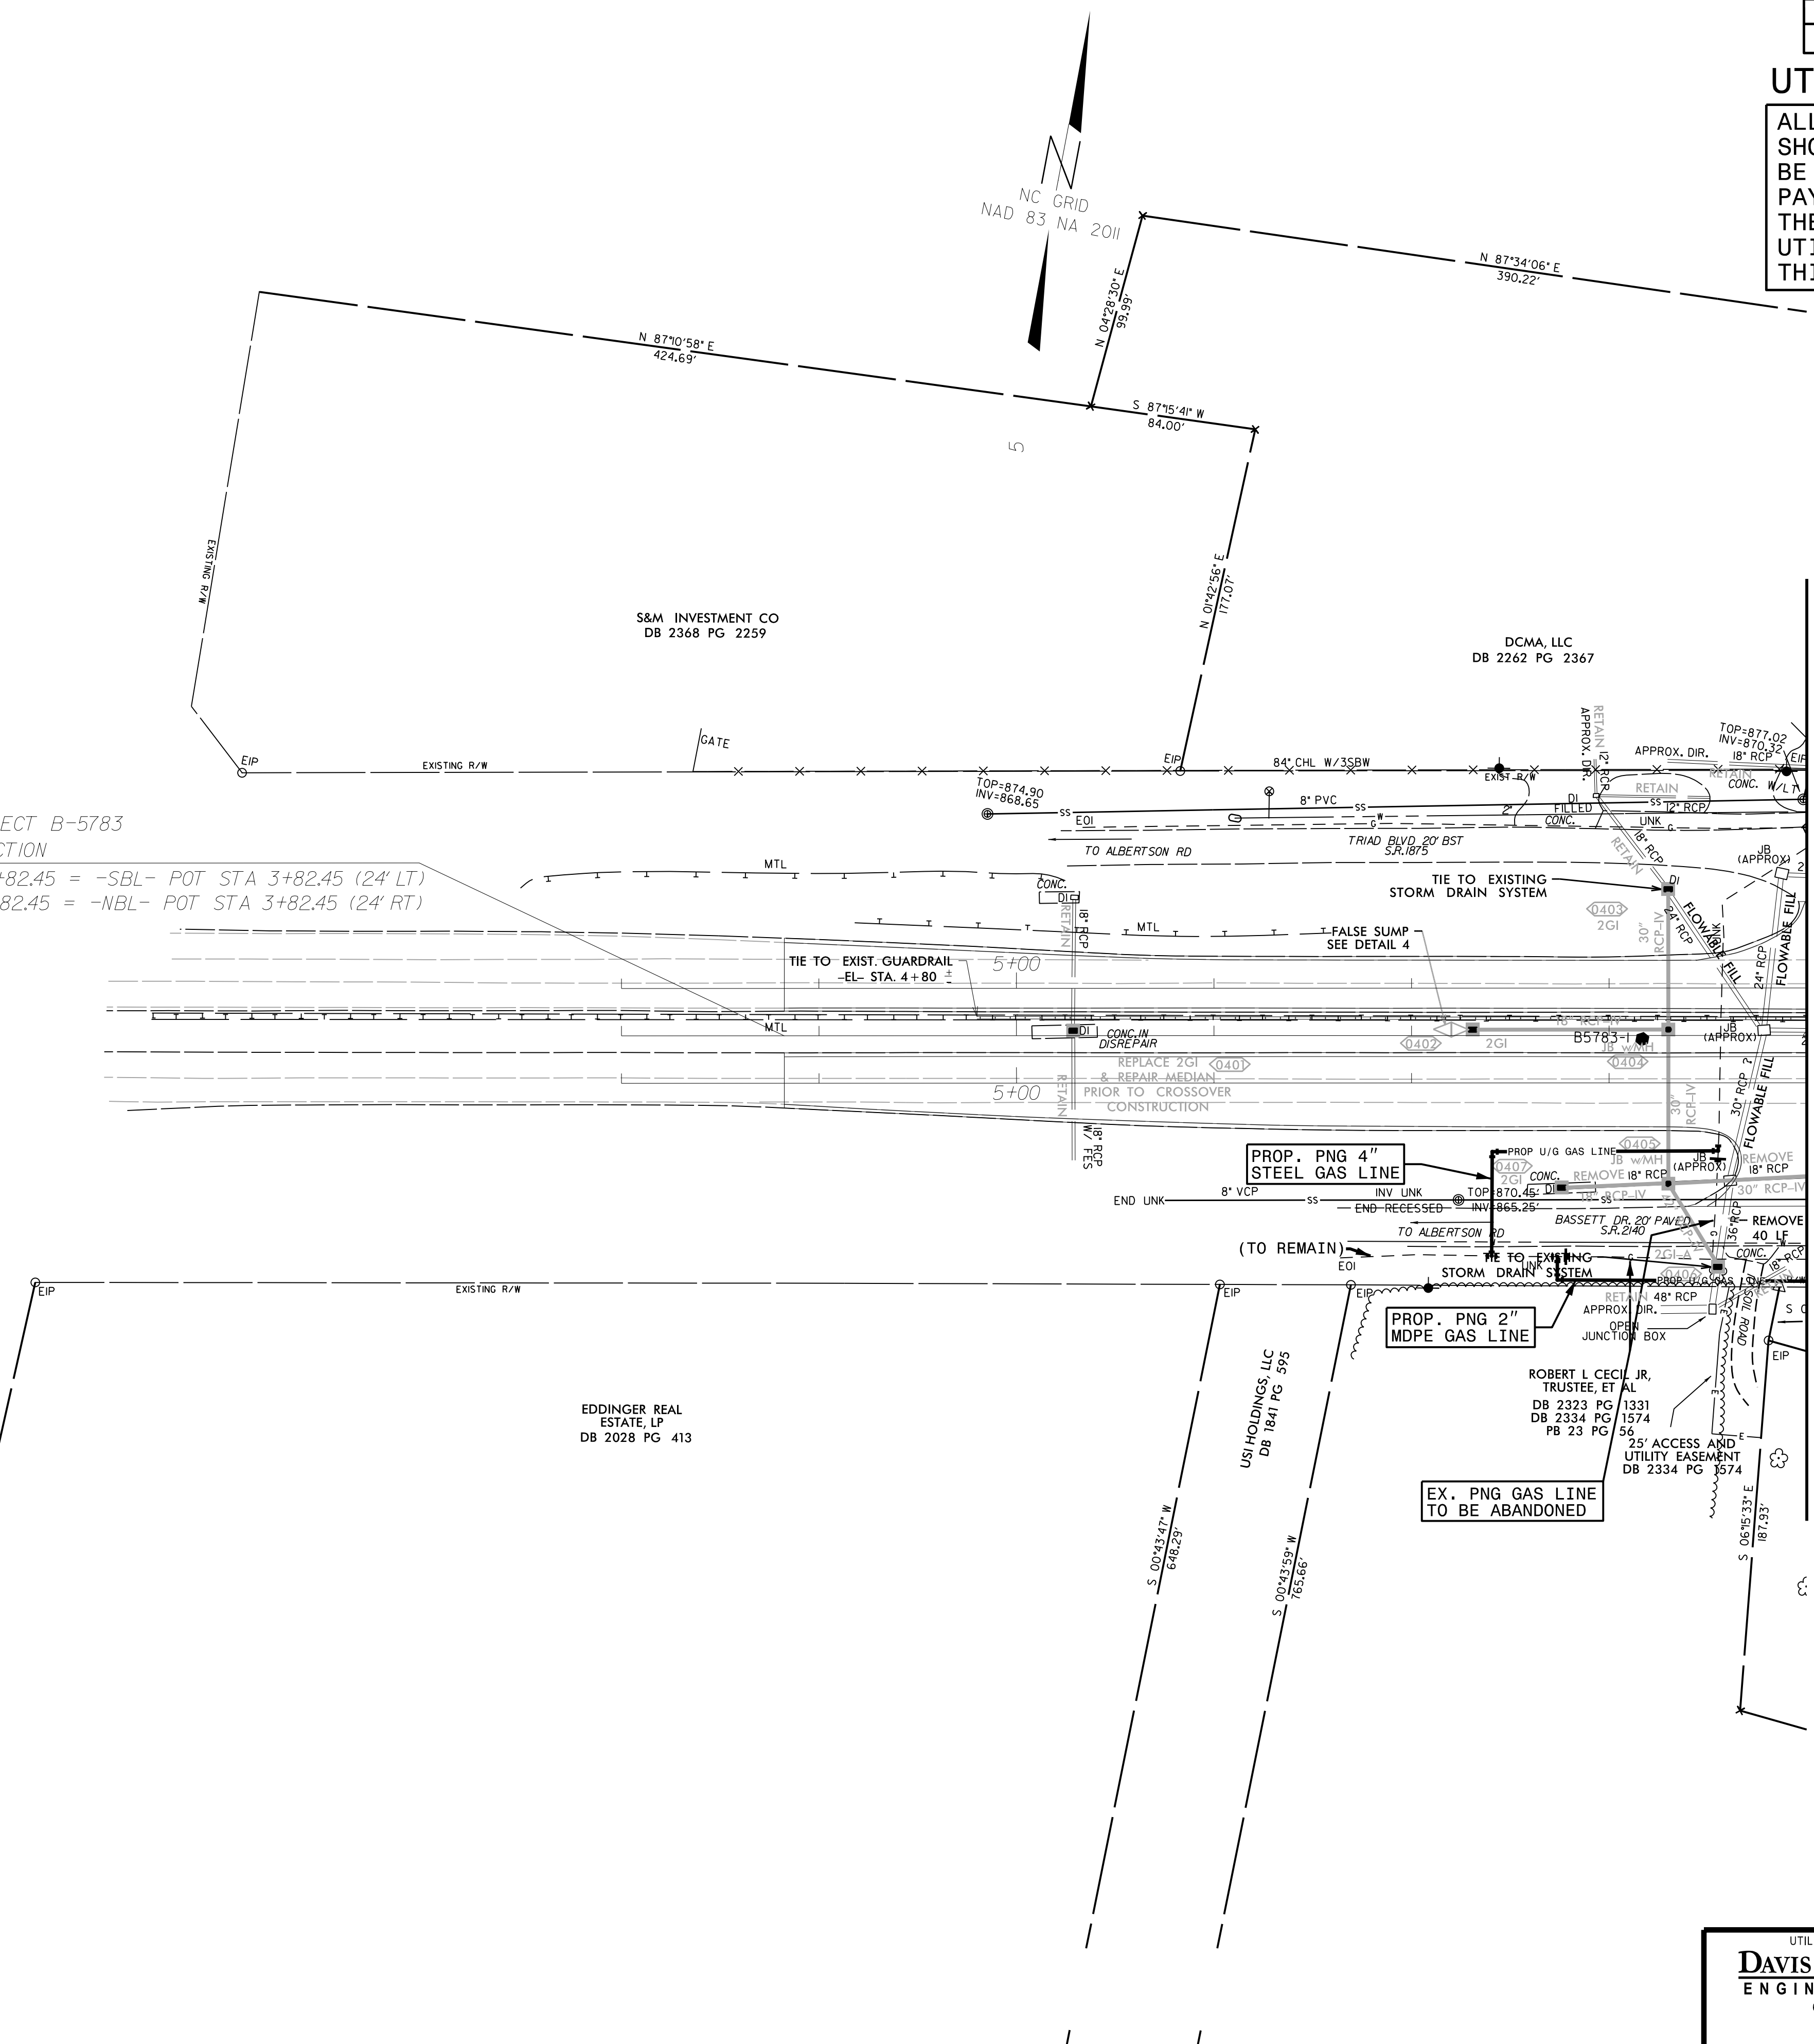

MATCHLINE STA.9+00 SHEET U0-3

UTILITIES BY OTHERS

ALL PROPOSED UTILITY WORK SHOWN ON THIS SHEET WILL BE DONE BY OTHERS. NO PAYMENT WILL BE MADE TO THE CONTRACTOR FOR PROPOSED UTILITY WORK SHOWN ON THIS SHEET.

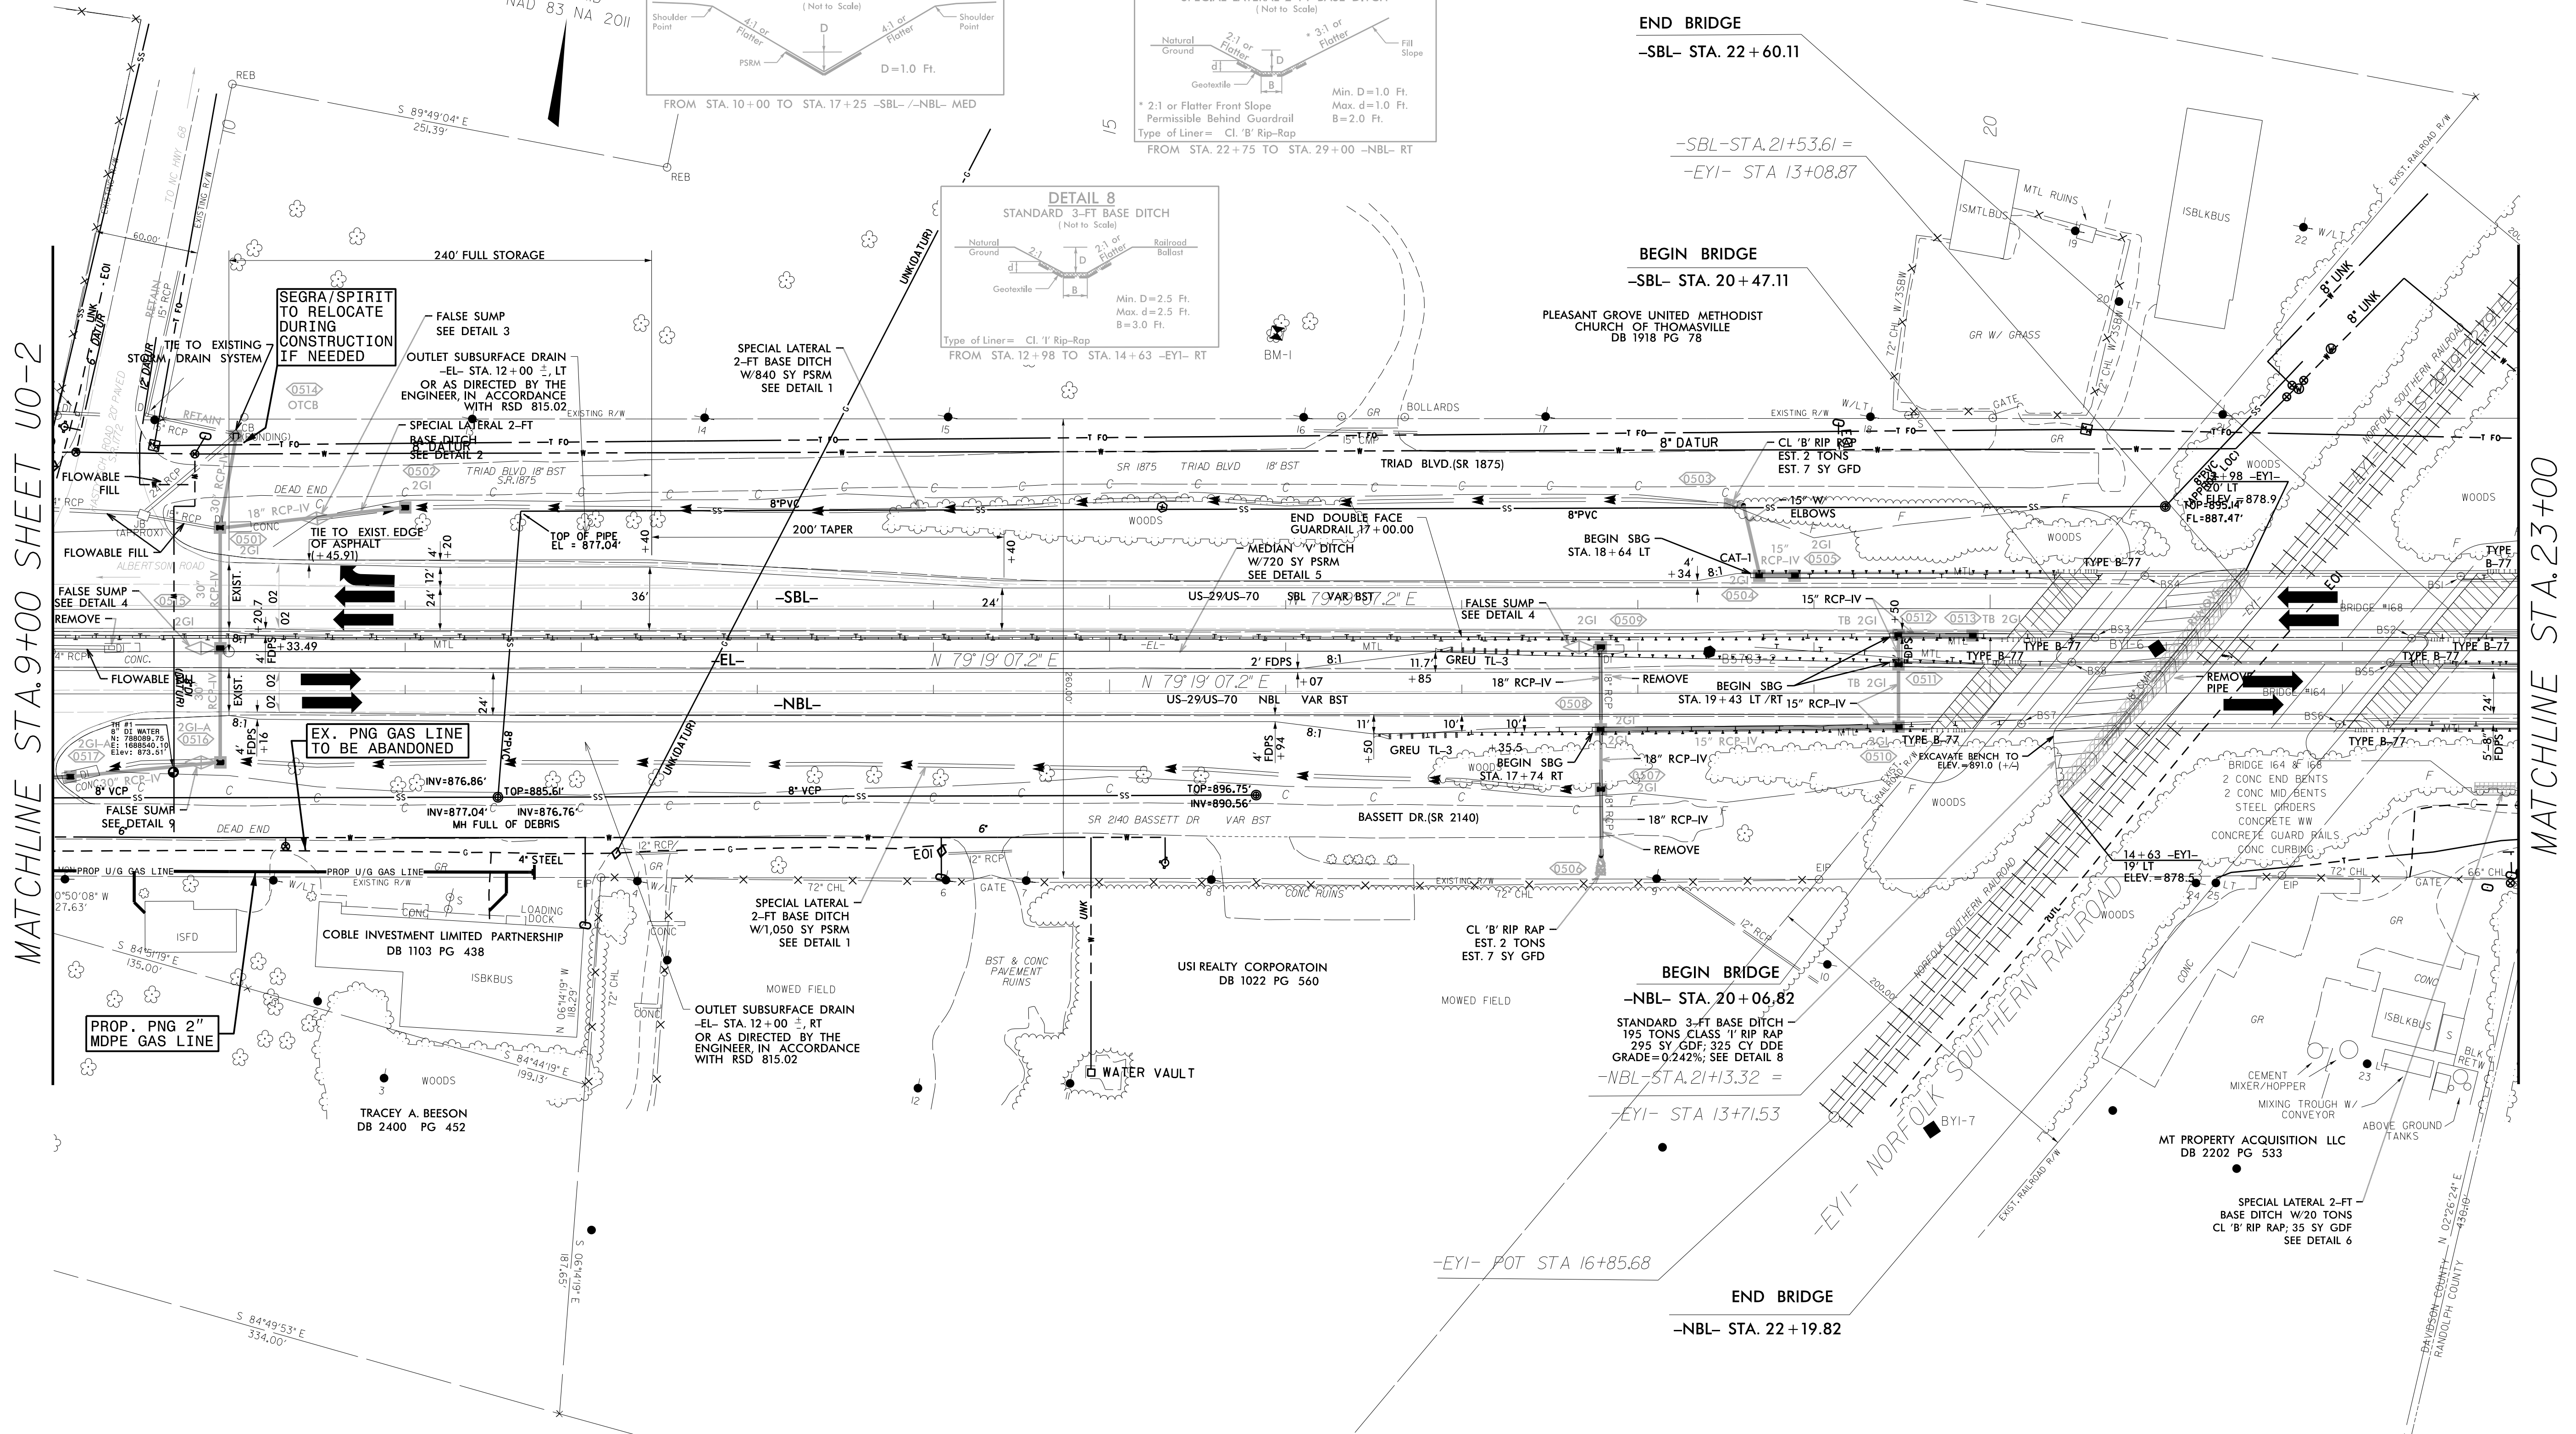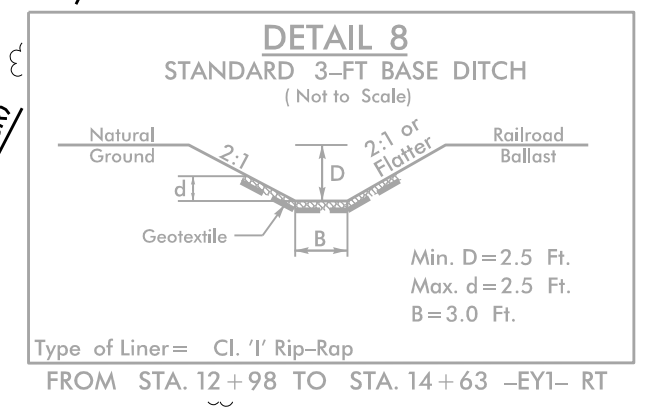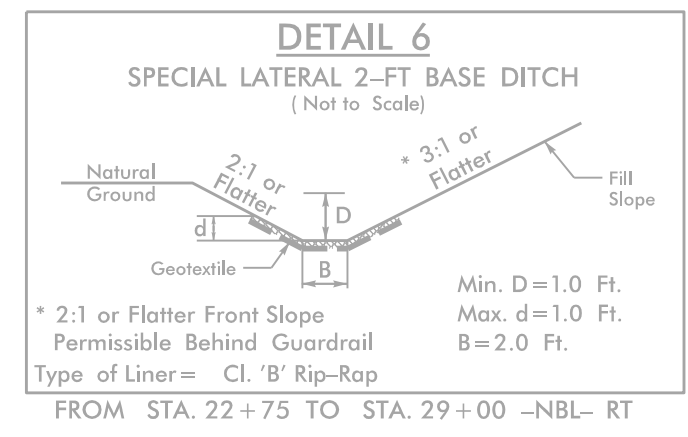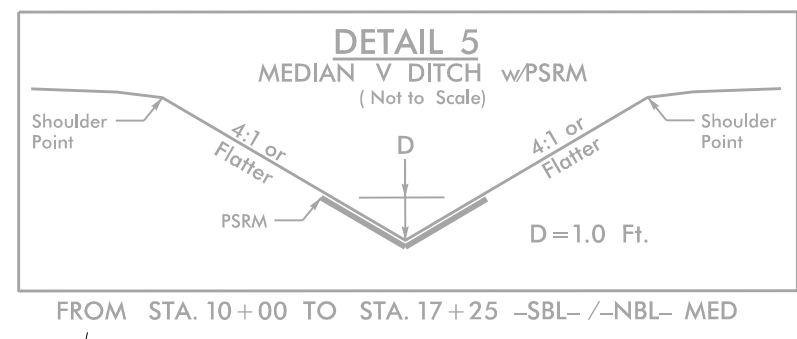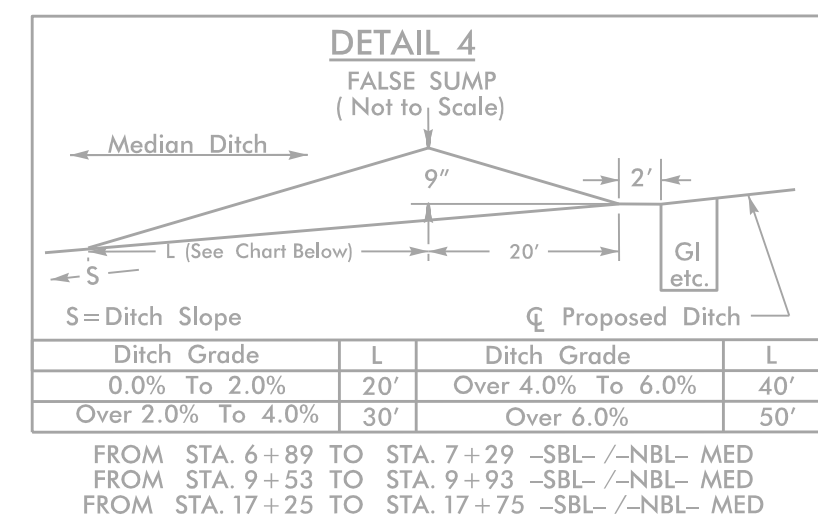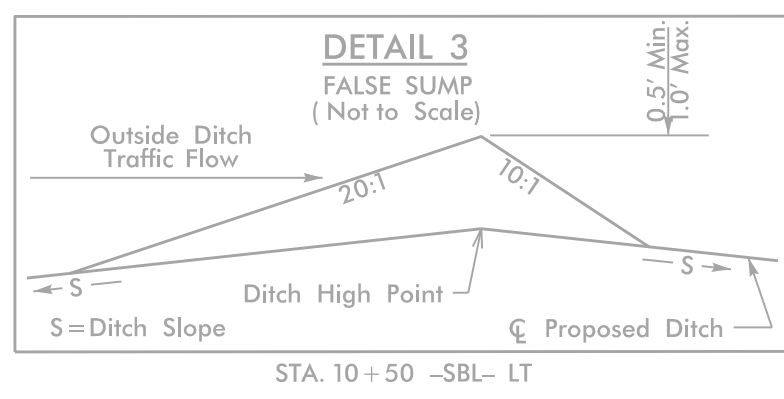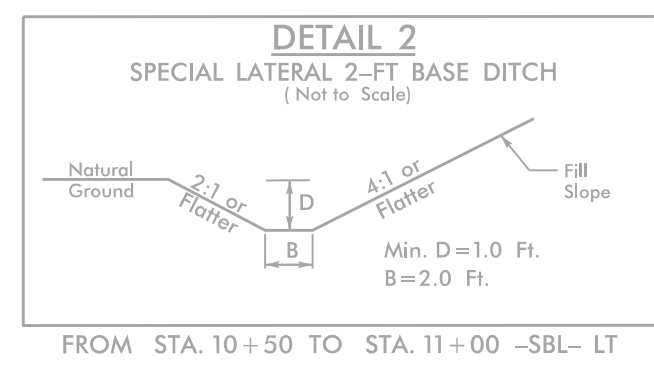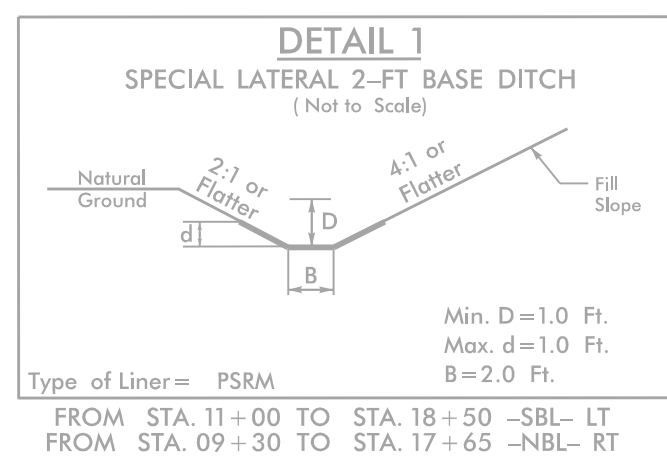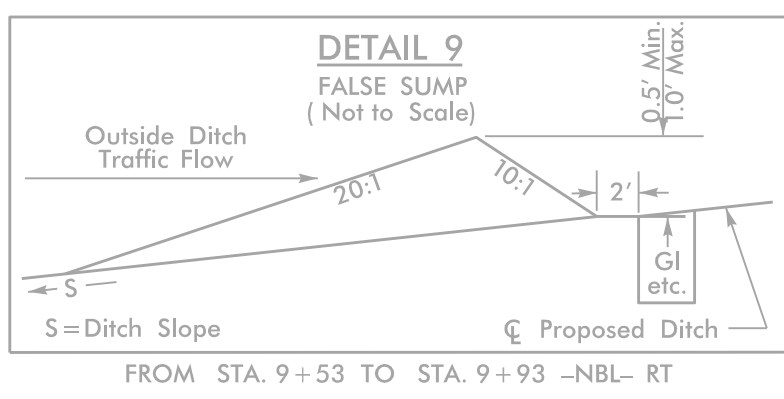

MATCHLINE STA. 9+00 SHEET U0-2

MATCHLINE STA. 23+00

5/14/2019
C:\Users\jmartin\OneDrive\Desktop\B-5783\U0-3.dwg
DWG: B-5783\U0-3.dwg
DATE: 5/14/2019
TIME: 10:00:00 AM
USER: jmartin
PLOT: 5/14/2019 10:00:00 AM
SCALE: 1/8\"/>