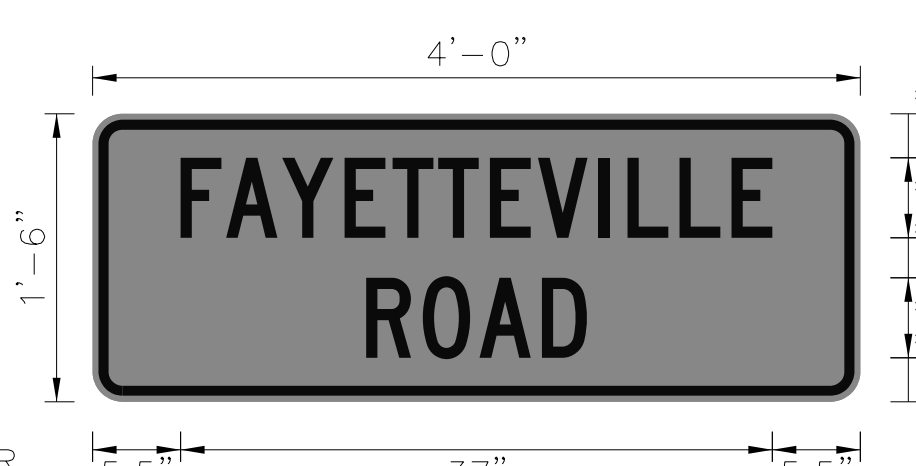
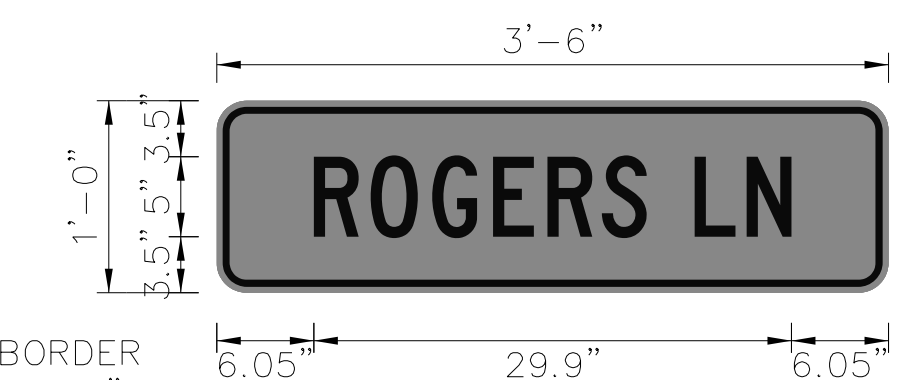

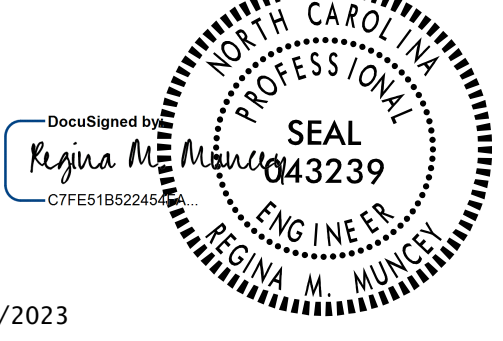
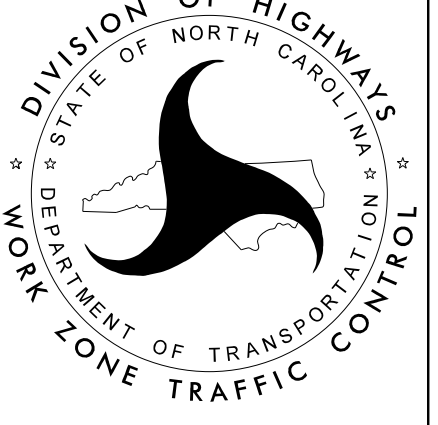


SIGN NUMBER: SD-1 TYPE: STATIONARY QUANTITY: SEE PLANS SIGN WIDTH: 4'-0" HEIGHT: 1'-6" TOTAL AREA: 6.0 Sq.Ft. BORDER TYPE: RECESSED RADII: 1.5" WIDTH: 0.63" RECESS: 0.38" NO. Z BARS: LENGTH:	BACKG COLOR: Fluorescent Orange COPY COLOR: Black <table border="1"> <thead> <tr> <th>SYMBOL</th> <th>X</th> <th>Y</th> <th>WID</th> <th>HT</th> </tr> </thead> <tbody> <tr><td> </td><td> </td><td> </td><td> </td><td> </td></tr> <tr><td> </td><td> </td><td> </td><td> </td><td> </td></tr> <tr><td> </td><td> </td><td> </td><td> </td><td> </td></tr> <tr><td> </td><td> </td><td> </td><td> </td><td> </td></tr> <tr><td> </td><td> </td><td> </td><td> </td><td> </td></tr> <tr><td> </td><td> </td><td> </td><td> </td><td> </td></tr> <tr><td> </td><td> </td><td> </td><td> </td><td> </td></tr> <tr><td> </td><td> </td><td> </td><td> </td><td> </td></tr> <tr><td> </td><td> </td><td> </td><td> </td><td> </td></tr> <tr><td> </td><td> </td><td> </td><td> </td><td> </td></tr> </tbody> </table> MAT'L: 0.125" (3.2MM) ALUMINUM	SYMBOL	X	Y	WID	HT	DESIGN BY: D. RICHARDSON CHECKED BY: J. WOOLARD, PE PROJECT ID: 15BPR.59 DIV: 5 DATE: Oct 27, 2022  BORDER R=1.5" TH=0.63" IN=0.38" Panel Style: Traffic Control 18 inch.ssi M.U.T.C.D.: 2009 Edition Spacing Factor is 1 unless specified otherwise	
SYMBOL	X	Y	WID	HT	
USE NOTES 1. Legend and border shall be direct applied black non-reflective sheeting. 2. Background shall be NC GRADE B Fluorescent Orange retroreflective sheeting.	
LETTER POSITIONS <table border="1"> <thead> <tr> <th colspan="15">Letter spacings are to start of next letter</th> <th>Series/Size Text Length</th> </tr> </thead> <tbody> <tr> <td></td><td>F</td><td>A</td><td>Y</td><td>E</td><td>T</td><td>T</td><td>E</td><td>V</td><td>I</td><td>L</td><td>L</td><td>E</td><td></td><td></td><td></td><td>C 2000</td> </tr> <tr> <td>5.5</td><td>2.8</td><td>3.5</td><td>3.9</td><td>3</td><td>2.8</td><td>3.3</td><td>3</td><td>3.8</td><td>1.8</td><td>3.3</td><td>3.3</td><td>2.6</td><td>5.5</td><td></td><td></td><td>37</td> </tr> <tr> <td></td><td>R</td><td>O</td><td>A</td><td>D</td><td></td><td></td><td></td><td></td><td></td><td></td><td></td><td></td><td></td><td></td><td></td><td>C 2000</td> </tr> <tr> <td>17.1</td><td>3.5</td><td>3.6</td><td>3.9</td><td>2.8</td><td>17.1</td><td></td><td></td><td></td><td></td><td></td><td></td><td></td><td></td><td></td><td></td><td>13.8</td> </tr> <tr><td> </td><td> </td><td> </td><td> </td><td> </td><td> </td><td> </td><td> </td></tr> <tr><td> </td><td> </td><td> </td><td> </td><td> </td><td> </td><td> </td><td> </td><td> </td><td> </td><td> </td><td> </td><td> </td><td> </td><td> </td><td> </td><td> </td></tr> <tr><td> </td><td> </td><td> </td><td> </td><td> </td><td> </td><td> </td><td> </td><td> </td><td> </td><td> </td><td> </td><td> </td><td> </td><td> </td><td> </td><td> </td></tr> </tbody> </table>			Letter spacings are to start of next letter															Series/Size Text Length		F	A	Y	E	T	T	E	V	I	L	L	E				C 2000	5.5	2.8	3.5	3.9	3	2.8	3.3	3	3.8	1.8	3.3	3.3	2.6	5.5			37		R	O	A	D												C 2000	17.1	3.5	3.6	3.9	2.8	17.1											13.8	
Letter spacings are to start of next letter															Series/Size Text Length	
	F	A	Y	E	T	T	E	V	I	L	L	E				C 2000	
5.5	2.8	3.5	3.9	3	2.8	3.3	3	3.8	1.8	3.3	3.3	2.6	5.5			37	
	R	O	A	D												C 2000	
17.1	3.5	3.6	3.9	2.8	17.1											13.8	

SIGN NUMBER: SD-2 TYPE: STATIONARY QUANTITY: SEE PLANS SIGN WIDTH: 3'-6" HEIGHT: 1'-0" TOTAL AREA: 3.5 Sq.Ft. BORDER TYPE: RECESSED RADII: 1.5" WIDTH: 0.44" RECESS: 0.38" NO. Z BARS: LENGTH:	BACKG COLOR: Fluorescent Orange COPY COLOR: Black <table border="1"> <thead> <tr> <th>SYMBOL</th> <th>X</th> <th>Y</th> <th>WID</th> <th>HT</th> </tr> </thead> <tbody> <tr><td> </td><td> </td><td> </td><td> </td><td> </td></tr> <tr><td> </td><td> </td><td> </td><td> </td><td> </td></tr> <tr><td> </td><td> </td><td> </td><td> </td><td> </td></tr> <tr><td> </td><td> </td><td> </td><td> </td><td> </td></tr> <tr><td> </td><td> </td><td> </td><td> </td><td> </td></tr> <tr><td> </td><td> </td><td> </td><td> </td><td> </td></tr> <tr><td> </td><td> </td><td> </td><td> </td><td> </td></tr> <tr><td> </td><td> </td><td> </td><td> </td><td> </td></tr> <tr><td> </td><td> </td><td> </td><td> </td><td> </td></tr> <tr><td> </td><td> </td><td> </td><td> </td><td> </td></tr> </tbody> </table> MAT'L: 0.080" (2.0MM) ALUMINUM	SYMBOL	X	Y	WID	HT	DESIGN BY: D. RICHARDSON CHECKED BY: J. WOOLARD, PE PROJECT ID: 15BPR.59 DIV: 5 DATE: Oct 27, 2022  BORDER R=1.5" TH=0.44" IN=0.38" Spacing Factor is 1 unless specified otherwise	
SYMBOL	X	Y	WID	HT	
USE NOTES 1. Legend and border shall be direct applied black non-reflective sheeting. 2. Background shall be NC GRADE B Fluorescent Orange retroreflective sheeting.	
LETTER POSITIONS <table border="1"> <thead> <tr> <th colspan="12">Letter spacings are to start of next letter</th> <th>Series/Size Text Length</th> </tr> </thead> <tbody> <tr> <td></td><td>R</td><td>O</td><td>G</td><td>E</td><td>R</td><td>S</td><td>L</td><td>N</td><td></td><td></td><td></td><td></td><td>C 2000</td> </tr> <tr> <td>6.1</td><td>3.5</td><td>3.8</td><td>3.8</td><td>3.4</td><td>3.4</td><td>2.8</td><td>3</td><td>3.3</td><td>2.8</td><td>6.1</td><td></td><td></td><td>29.9</td> </tr> <tr><td> </td><td> </td><td> </td><td> </td><td> </td><td> </td><td> </td><td> </td><td> </td><td> </td><td> </td><td> </td><td> </td><td> </td></tr> <tr><td> </td><td> </td><td> </td><td> </td><td> </td><td> </td><td> </td><td> </td><td> </td><td> </td><td> </td><td> </td><td> </td><td> </td></tr> <tr><td> </td><td> </td><td> </td><td> </td><td> </td><td> </td><td> </td><td> </td><td> </td><td> Letter spacings are to start of next letter												Series/Size Text Length	
	R	O	G	E	R	S	L	N					C 2000	
6.1	3.5	3.8	3.8	3.4	3.4	2.8	3	3.3	2.8	6.1			29.9	

6/8/2023
 U:\Traffic\Transportation Management Plan\TCP\PLAN SHEETS\15BPR\124.3_TMP_02_SIGN_DESIGN.dgn
 angood

 <p>Stantec Consulting Services Inc. 801 Jones Franklin Road Suite 300 Raleigh, NC 27606 Tel. 919.851.6866 Fax. 919.851.7024 www.stantec.com License No. F-0672</p>	 <p>DocuSigned by: Regina M. Muncy 6/8/2023</p>	 <p>DIVISION OF HIGHWAYS NORTH CAROLINA DEPARTMENT OF TRANSPORTATION WORK ZONE TRAFFIC CONTROL</p>	<p>SPECIAL SIGN DESIGN</p>
---	--	--	-----------------------------------

DOCUMENT NOT CONSIDERED FINAL UNLESS ALL SIGNATURES COMPLETED