
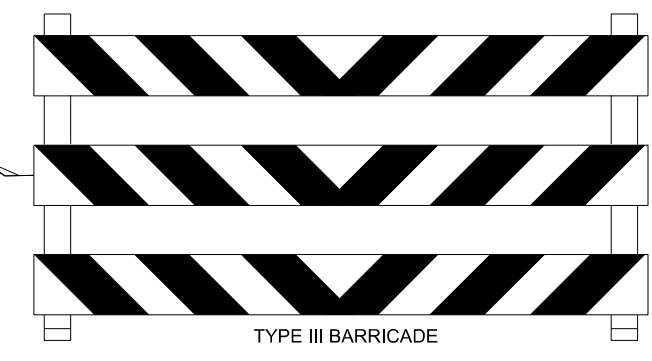
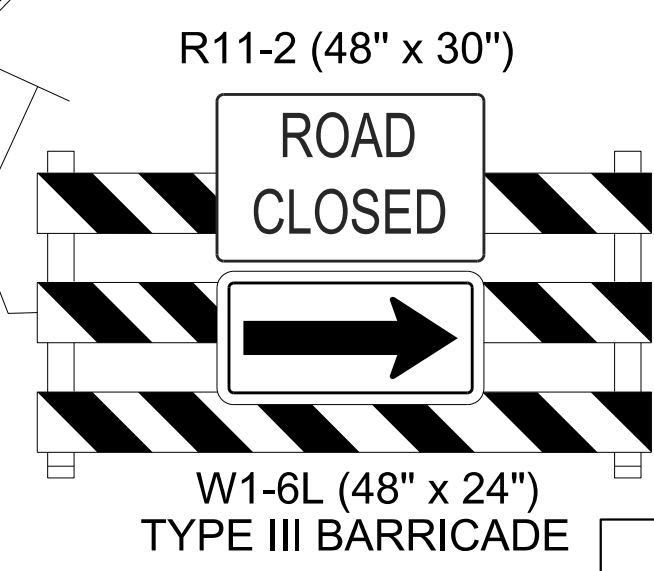


6/8/2023
U:\Traffic\Transportation Management Plan\TCP\PLAN SHEETS\15BPR.124.3_TMP_04_310306_PHASE_01.dgn
angood

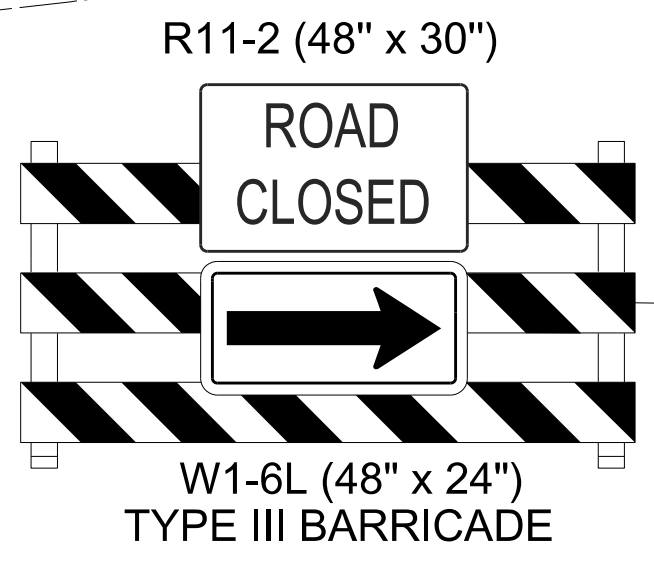

SEE SHEET TMP-4B FOR FAYETTEVILLE RD AND RAMP
DETOUR ROUTE

Stantec
Stantec Consulting Services Inc.
801 Jones Franklin Road
Suite 300
Raleigh, NC 27606
Tel. 919.851.6866
Fax. 919.851.7024
www.stantec.com
License No. F-0672

DocuSigned by:
Regina M. Muncy
SEAL
43239
REGINA M. MUNCY
ENGINEER
6/8/2023
DOCUMENT NOT CONSIDERED FINAL
UNLESS ALL SIGNATURES COMPLETED

DIVISION OF HIGHWAYS
NORTH CAROLINA
DEPARTMENT OF TRANSPORTATION
WORK ZONE TRAFFIC CONTROL

BRIDGE 310306
PHASE I