


A	B
<p>DETOUR M4-8 24"x12" WEST M3-4 24"x12" INTERSTATE 40 ← M6-1L 21"x15"</p>	<p>DETOUR M4-8 24"x12" WEST M3-4 24"x12" INTERSTATE 40 → M6-1 21"x15"</p>
C	D
<p>DETOUR M4-8 24"x12" WEST M3-4 24"x12" INTERSTATE 40 ↑ M6-3 21"x15"</p>	<p>DETOUR M4-8 24"x12" WEST M3-4 24"x12" INTERSTATE 40 ↗ M6-2 21"x15"</p>
E	
<p>END DETOUR M4-8a 24"x18" WEST M3-4 24"x12" INTERSTATE 40</p>	

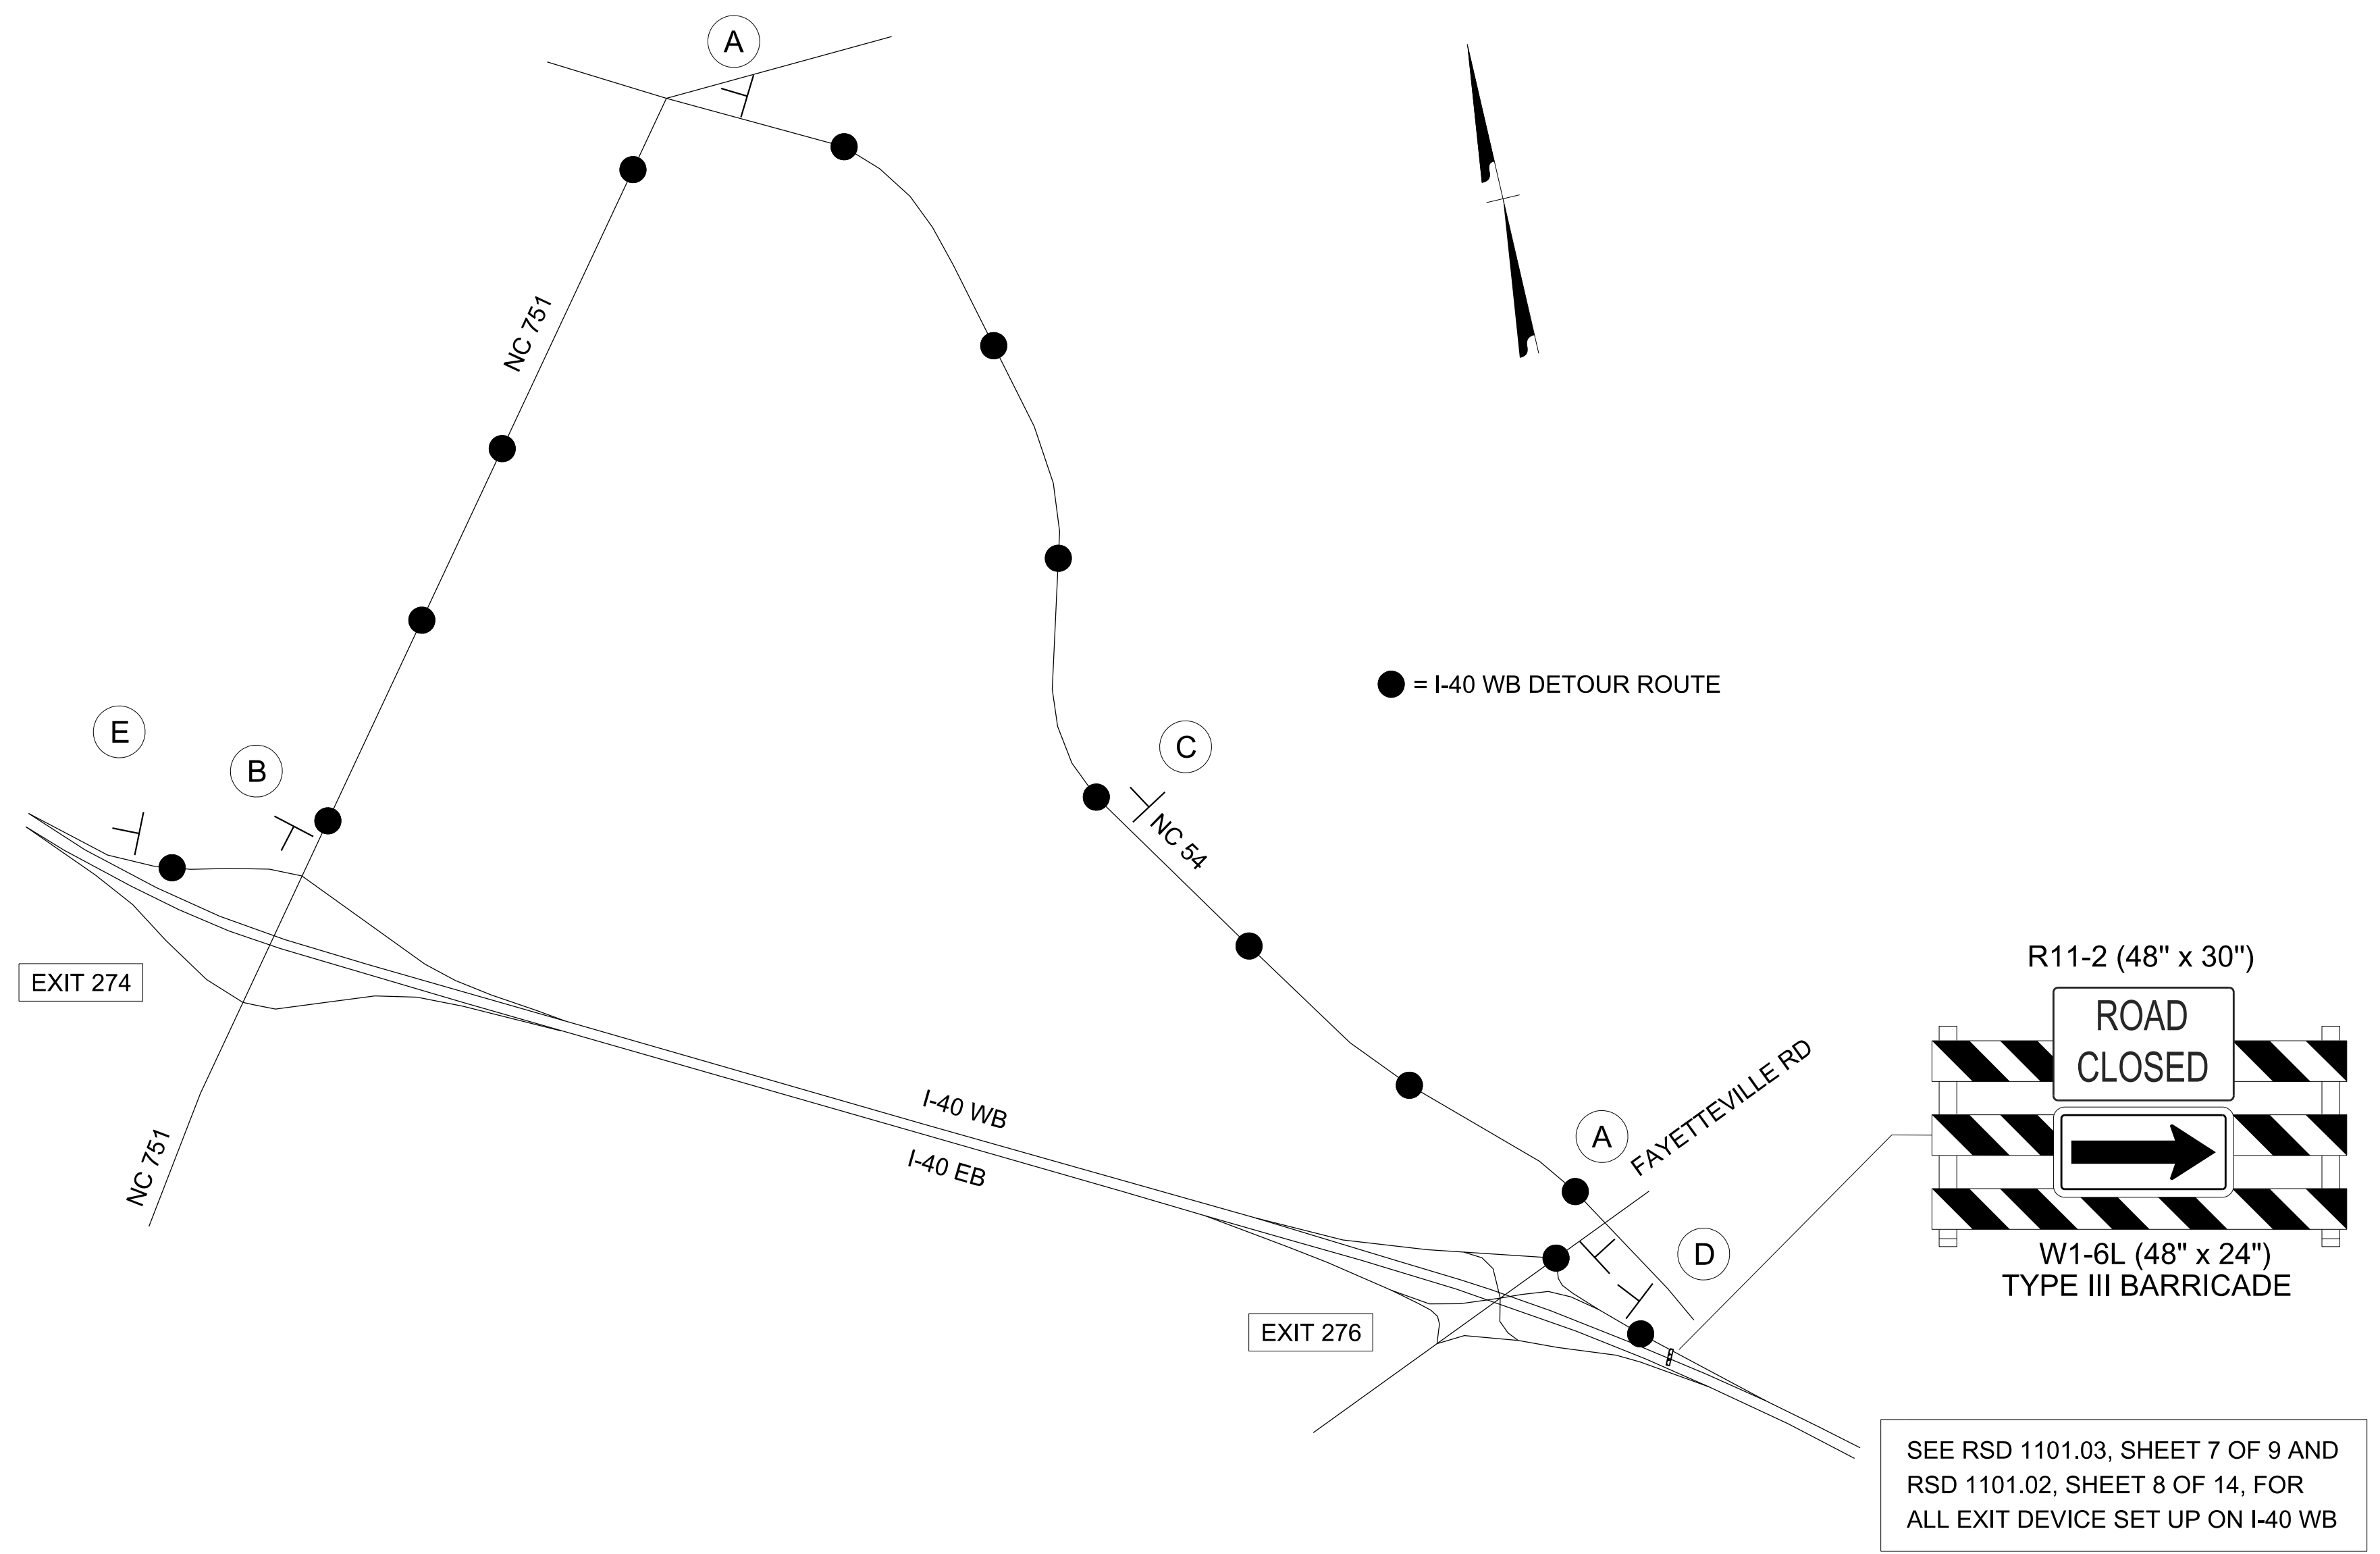

6/8/2023 U:\Traffic\Transportation Management Plan\TCP\PLAN SHEETS\15BPR.124.3_TMP_04D_310306_140WB_DETOUT.dgn angood

<p>Stantec Consulting Services Inc. 801 Jones Franklin Road Suite 300 Raleigh, NC 27606 Tel. 919.851.6866 Fax. 919.851.7024 www.stantec.com License No. F-0672</p>	<p>DocuSigned by: Regina M. Muncy 43239 6/8/2023</p>	<p>DIVISION OF HIGHWAYS DEPARTMENT OF TRANSPORTATION WORK ZONE TRAFFIC CONTROL</p>	<p>BRIDGE 310306 PHASE II I-40 WB DETOUR ROUTE</p>
<p>DOCUMENT NOT CONSIDERED FINAL UNLESS ALL SIGNATURES COMPLETED</p>			