

MATCH LINE SHEET TMP-6A


MATCH LINE SHEET TMP-6C

6/8/2023  
U:\Traffic\Transportation Management Plan\TCP\PLAN SHEETS\15BPR\124.3\_TMP\_06B\_91083\_PHASE\_01.dgn  
angood

Stantec Consulting Services Inc.  
801 Jones Franklin Road  
Suite 300  
Raleigh, NC 27606  
Tel. 919.851.6866  
Fax. 919.851.7024  
www.stantec.com  
License No. F-0672

DocuSigned by:  
Regina M. Muncy  
CFES1892246

6/8/2023

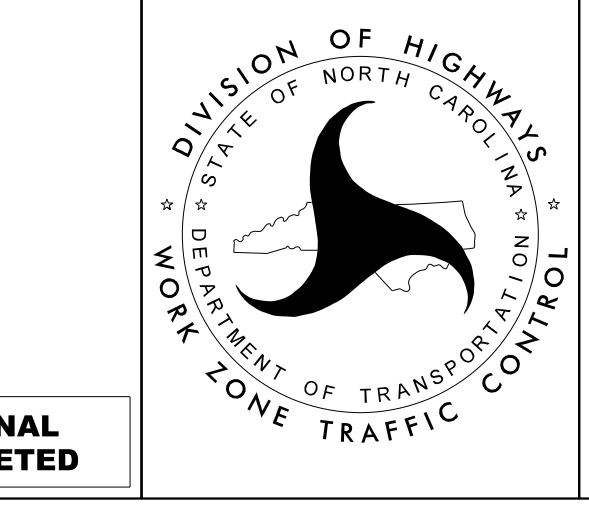

**BRIDGE #911083  
NC 98  
BRIDGE CLOSURE**

**DOCUMENT NOT CONSIDERED FINAL  
UNLESS ALL SIGNATURES COMPLETED**