

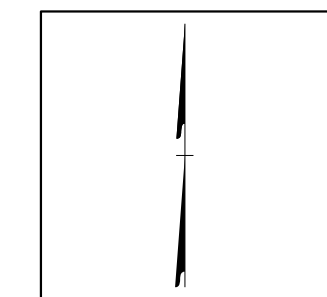


6/8/2023
U:\Traffic\Transportation Management\Plan\TCP\PLAN SHEETS\15BPR\124.3_TMP_06C_91083_PHASE_01.dgn
angood

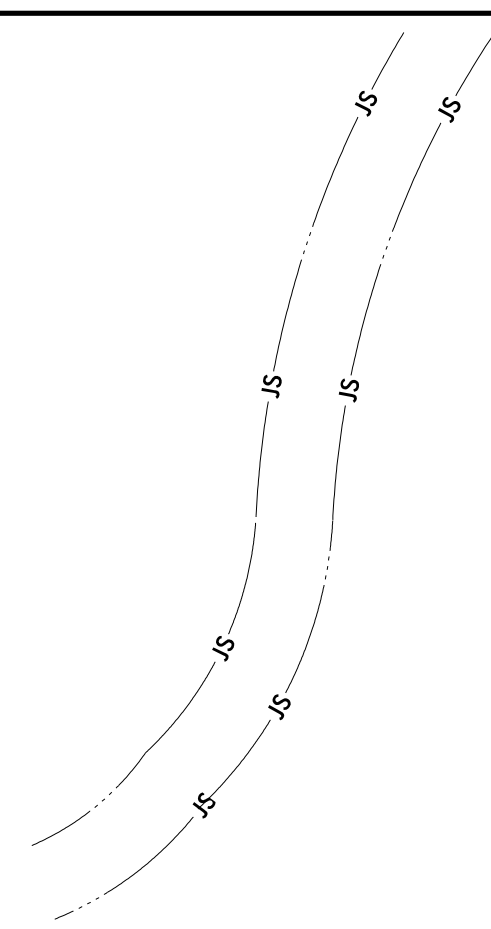

PROJ. REFERENCE NO.	SHEET NO.
15BPR.124.3	TMP-6C

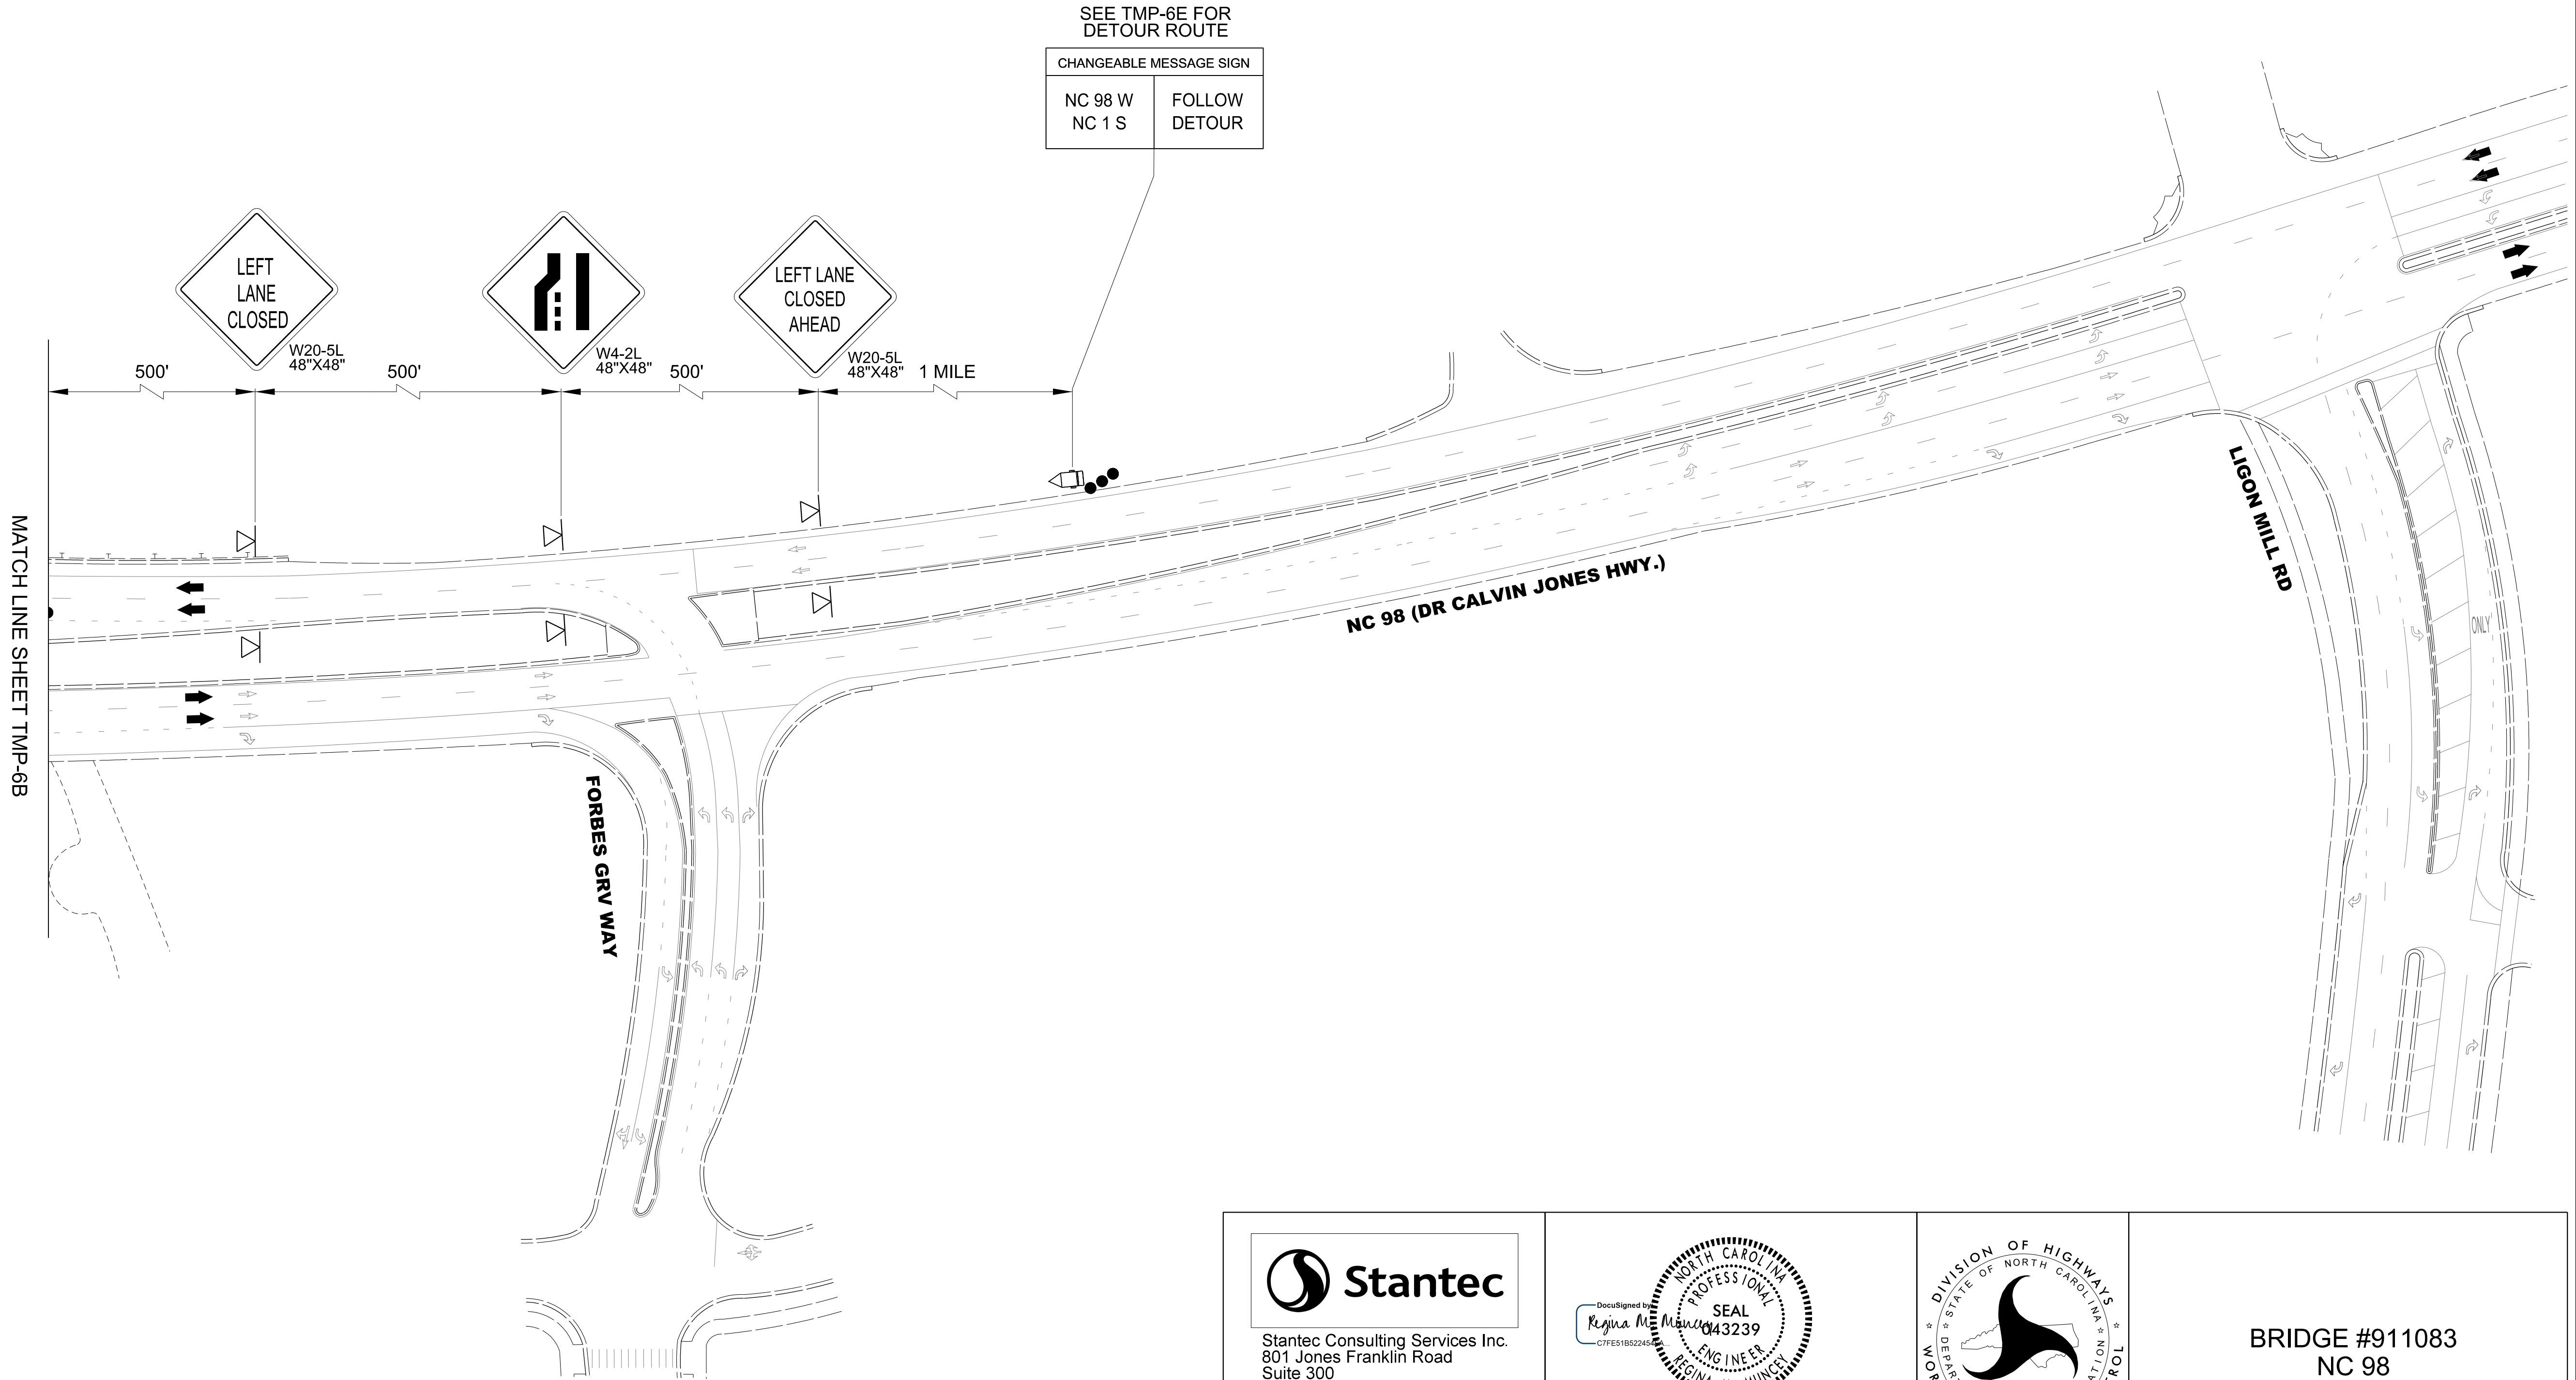


Stantec Consulting Services Inc.
801 Jones Franklin Road
Suite 300
Raleigh, NC 27606
Tel. 919.851.6866
Fax. 919.851.7024
www.stantec.com
License No. F-0672



6/8/2023

**DOCUMENT NOT CONSIDERED FINAL
UNLESS ALL SIGNATURES COMPLETED**

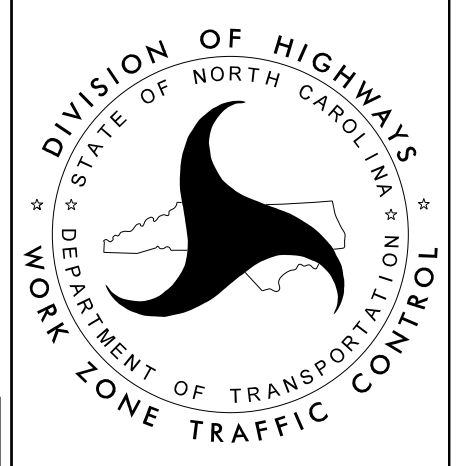

**BRIDGE #911083
NC 98
BRIDGE CLOSURE**